




steel ship Bothwell:
Greenock Report No. 9110

WILLIAM HAMILTON & CO
Shipbuilders
PORT GLASGOW

5th March 1885
[Signature]

Bowsprit. Ship N^o 63.

Diaphragm Plate $\frac{7}{16}$ Iron or $\frac{13}{32}$ Steel
4 Angles 4 x $3\frac{1}{2}$ x $\frac{7}{16}$ Iron or $\frac{13}{32}$ Steel

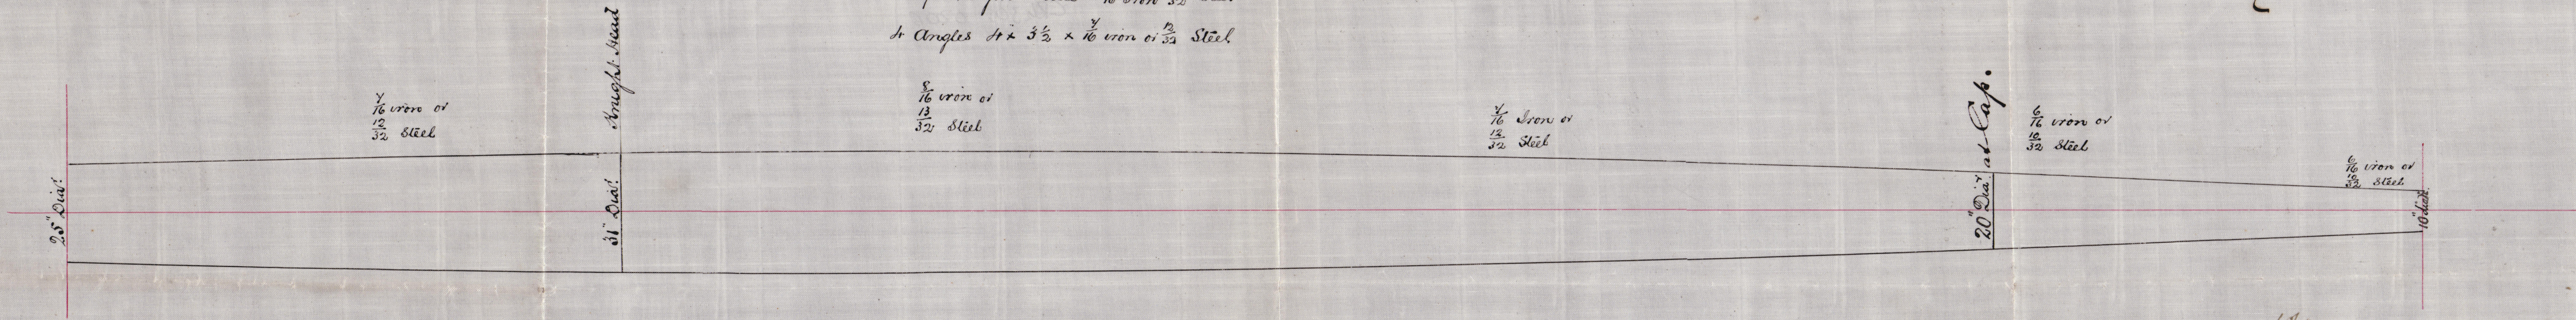

See the
Exp: 13/3/85

Scale $\frac{1}{2}$ Inch = one Foot

193 83-
113

N^o 63