


13388


Ship Northwell: Greenock Report No. 9110

Foremast - Length overall 86'-3"  
3 plates in the round. 3 angles 3 1/2" x 3" x 1/2" iron or 1/2" steel. Lugs double rivetted

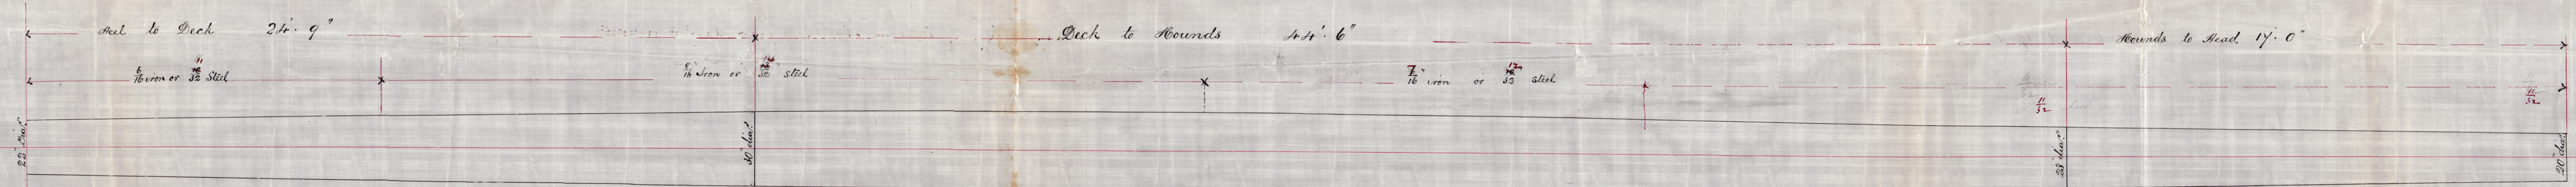


Doubling plates 10'-0" long x 1/2" iron or 1/2" steel

Main Mast - Length overall 89'-6"  
3 plates in the round. 3 angles 4" x 3" x 1/2" iron or 1/2" steel. Lugs double rivetted

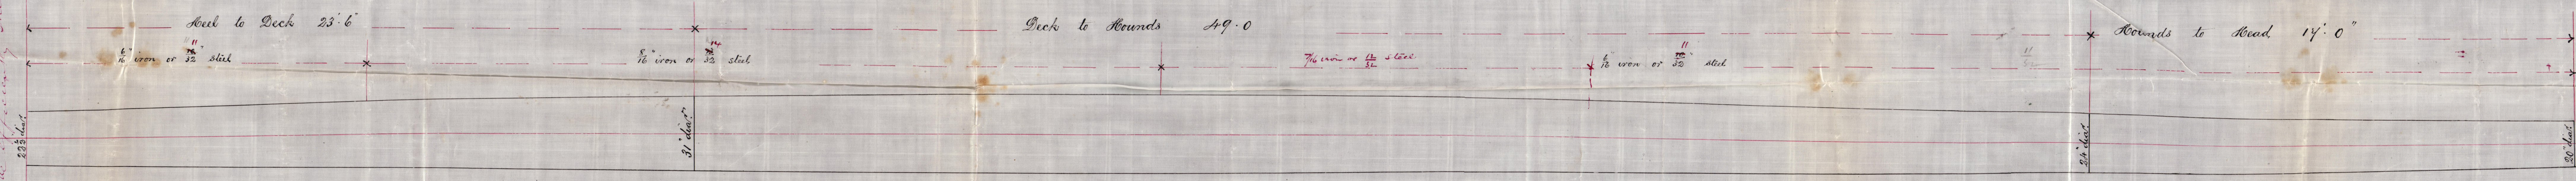


Doubling plates 10'-0" long x 1/2" iron or 1/2" steel

Mizzen Mast - Length overall including Topmast 115'-2"  
3 plates in the round. Lugs double rivetted

 

Doubling plates 10'-0" long x 1/2" iron or 1/2" steel

Fore & Main Topmasts 55'-9" overall  
3 angles 3 1/2" x 3" x 1/2" steel. Lugs double rivetted

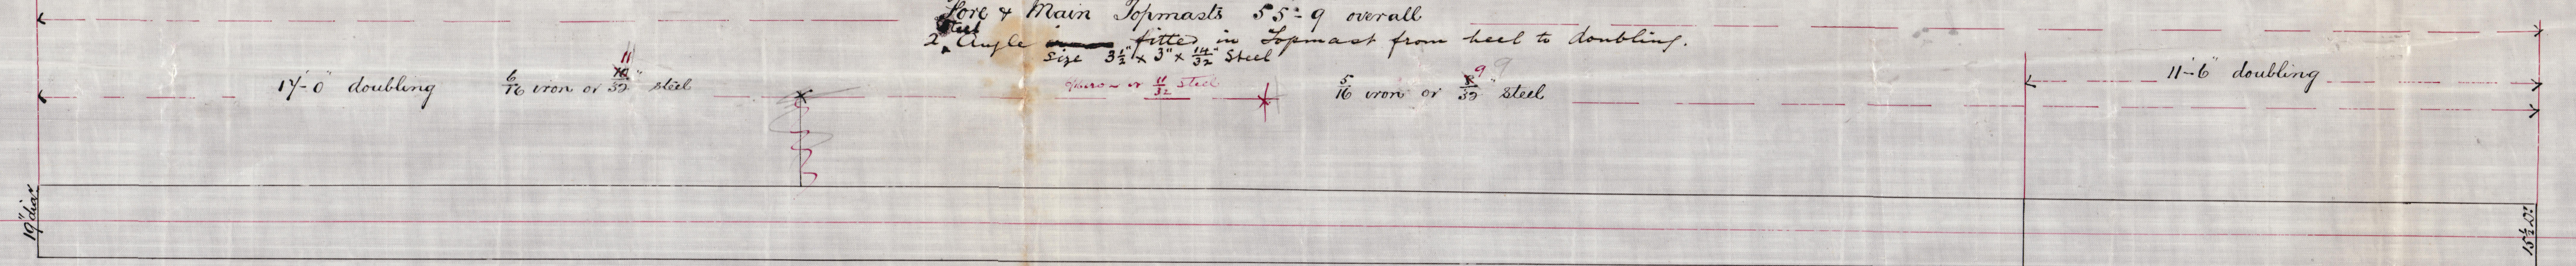

Doubling plates in way of sheave hole 6'-0" long

WILLIAM HAMILTON & CO  
Shipbuilders  
PORT GLASGOW

5th March 1885

17/83

11/

Scale 1/2 Inch = one Foot

NO 63