



Twin S.S. 'Satellite': Greenock Report No. 9122.

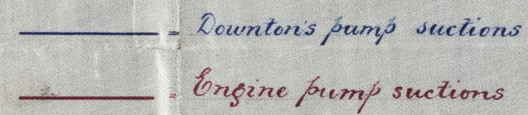

— Plan of Proposed Pumping Arrangement —
 — J. S. S. No 180 —
 — Scale $\frac{1}{8}$ inch = 1 foot —

— Deck Plan —

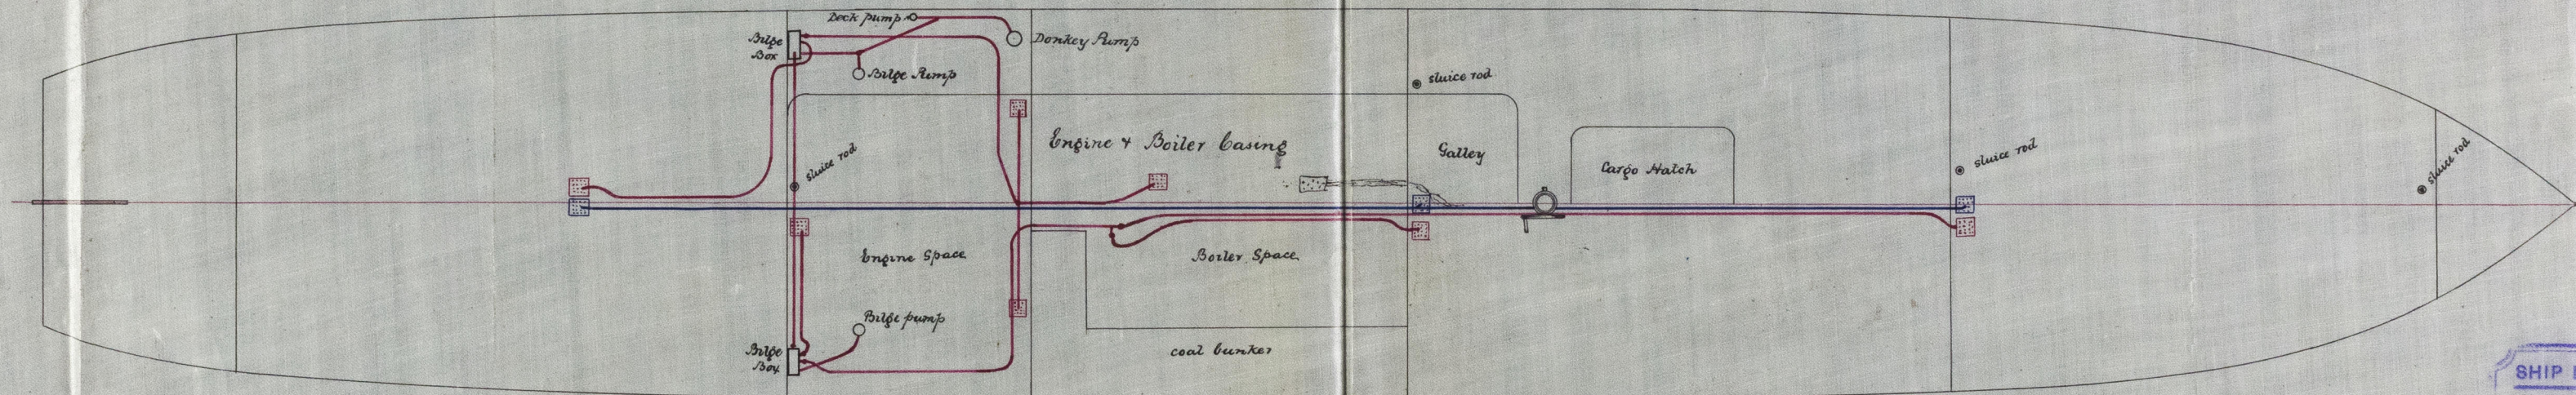

— Hold Plan —

mm 9.3.86

SHIP DRAWING OFFICE.
DAVID J. DUNLOP & CO.,
INC. WORKS, PORT-GLASGOW.

Sent on 14th March 1886

March 86
Apr.

Sent on 11th March 1986
 © 2021
 Lloyd's Register
 Foundation
 With 305-0258