

LYDD'S REGISTER OF SHIPING
RECEIVED
FEB. 66
LONDON


11.2.86.

*S.S. 'Danube':
Greenock Report etc. 9159*

———— Longitudinal Plan of Steel S.S. N°181 ————

———— Scale 1/8" Inch - One Foot ————

DAVID J. DUNLOP & CO.
ENGINEERS & SHIPBUILDERS
13 FEB. 86
IRON WORKS
PORT-GLASGOW

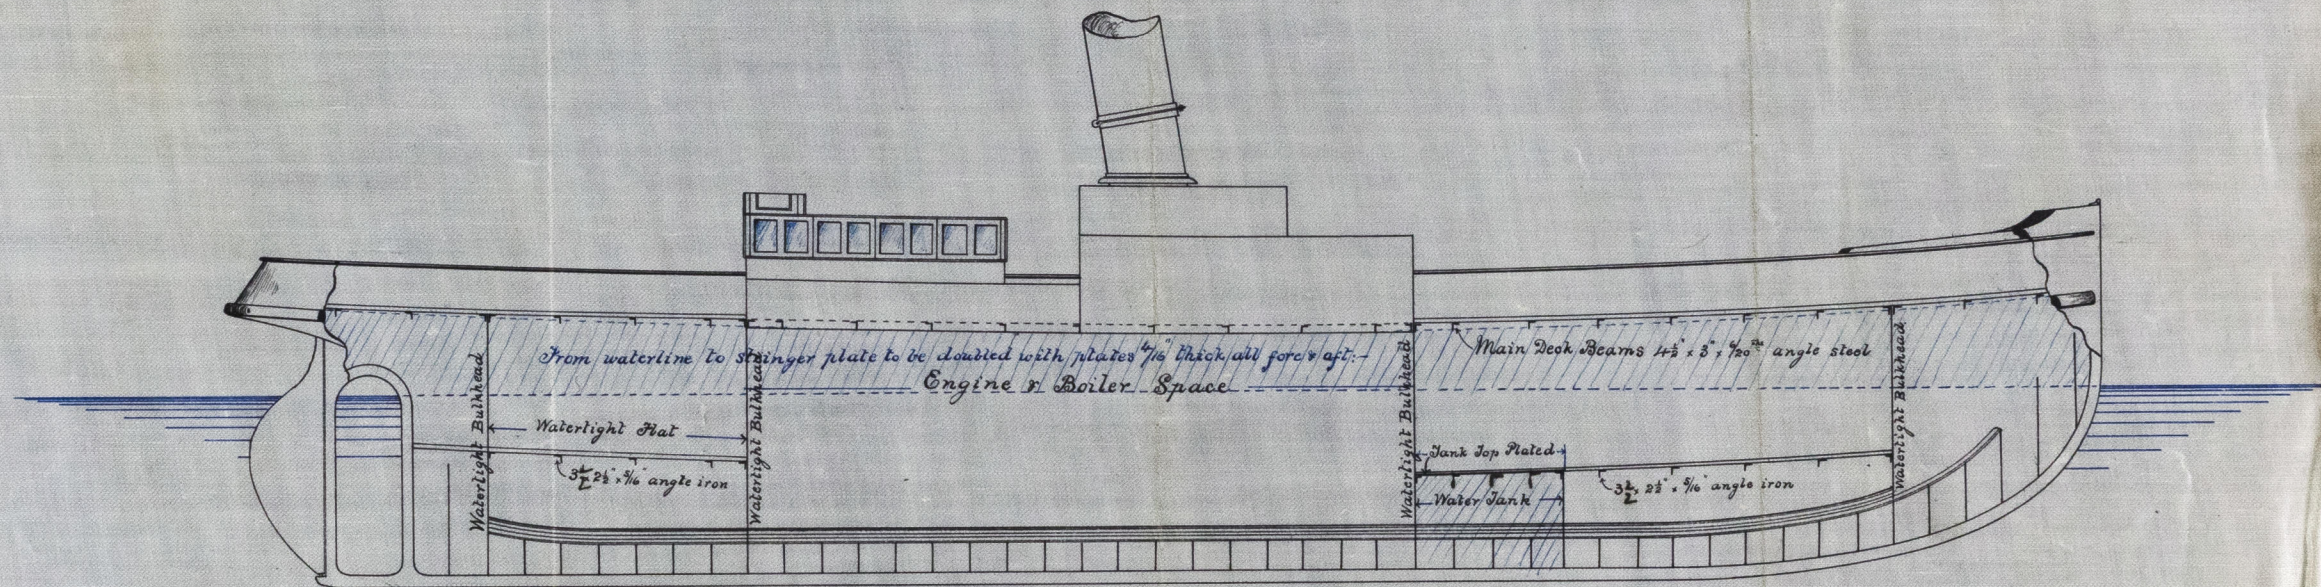

SHIP DRAWING OFFICE.
DAVID J. DUNLOP & CO.,
IRON WORKS, PORT-GLASGOW.
Sent out 2nd Feb. 1886



© 2021

Lloyd's Register
Foundation

ARL305-0312