


Pole Steel Masts for No 212 S.S. "Australind."
68ft.

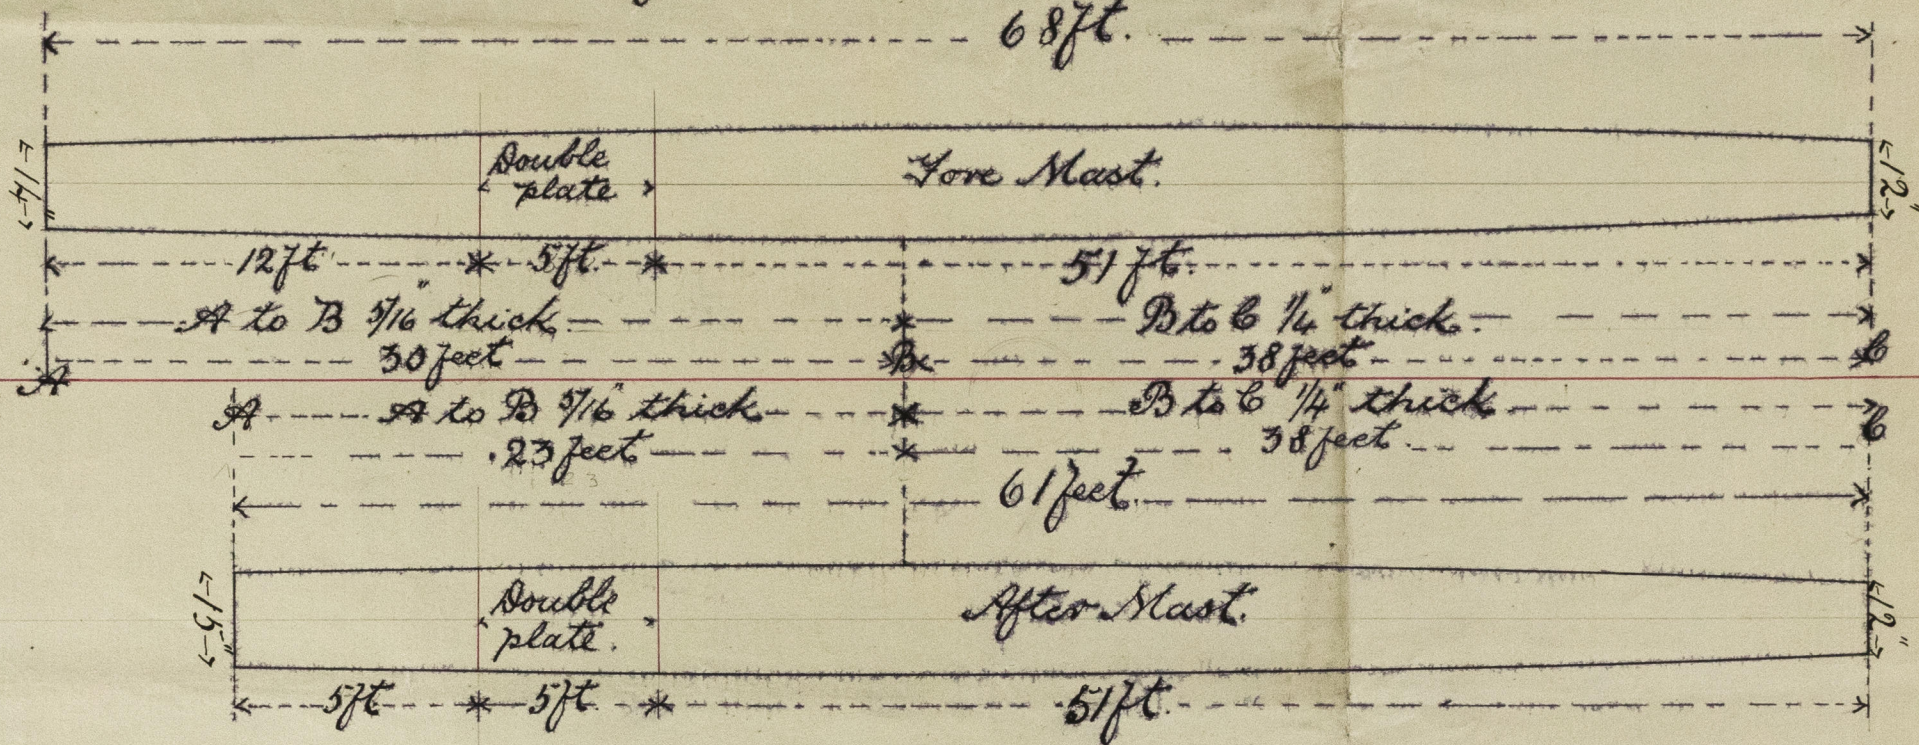


Seams double riveted.

Butts treble riveted.

Butt straps 1/16 thicker than plates.

Dia. at Partners 19"

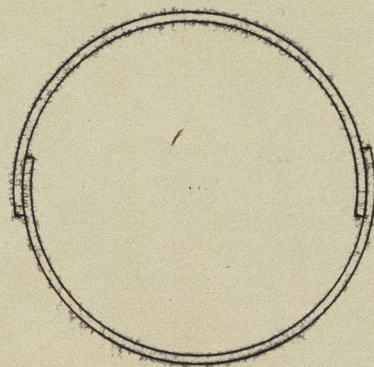

Siemens-Martin steel
Made by Consett Iron Co. Limited



© 2019

Lloyd's Register
Foundation

GRK306-0144