
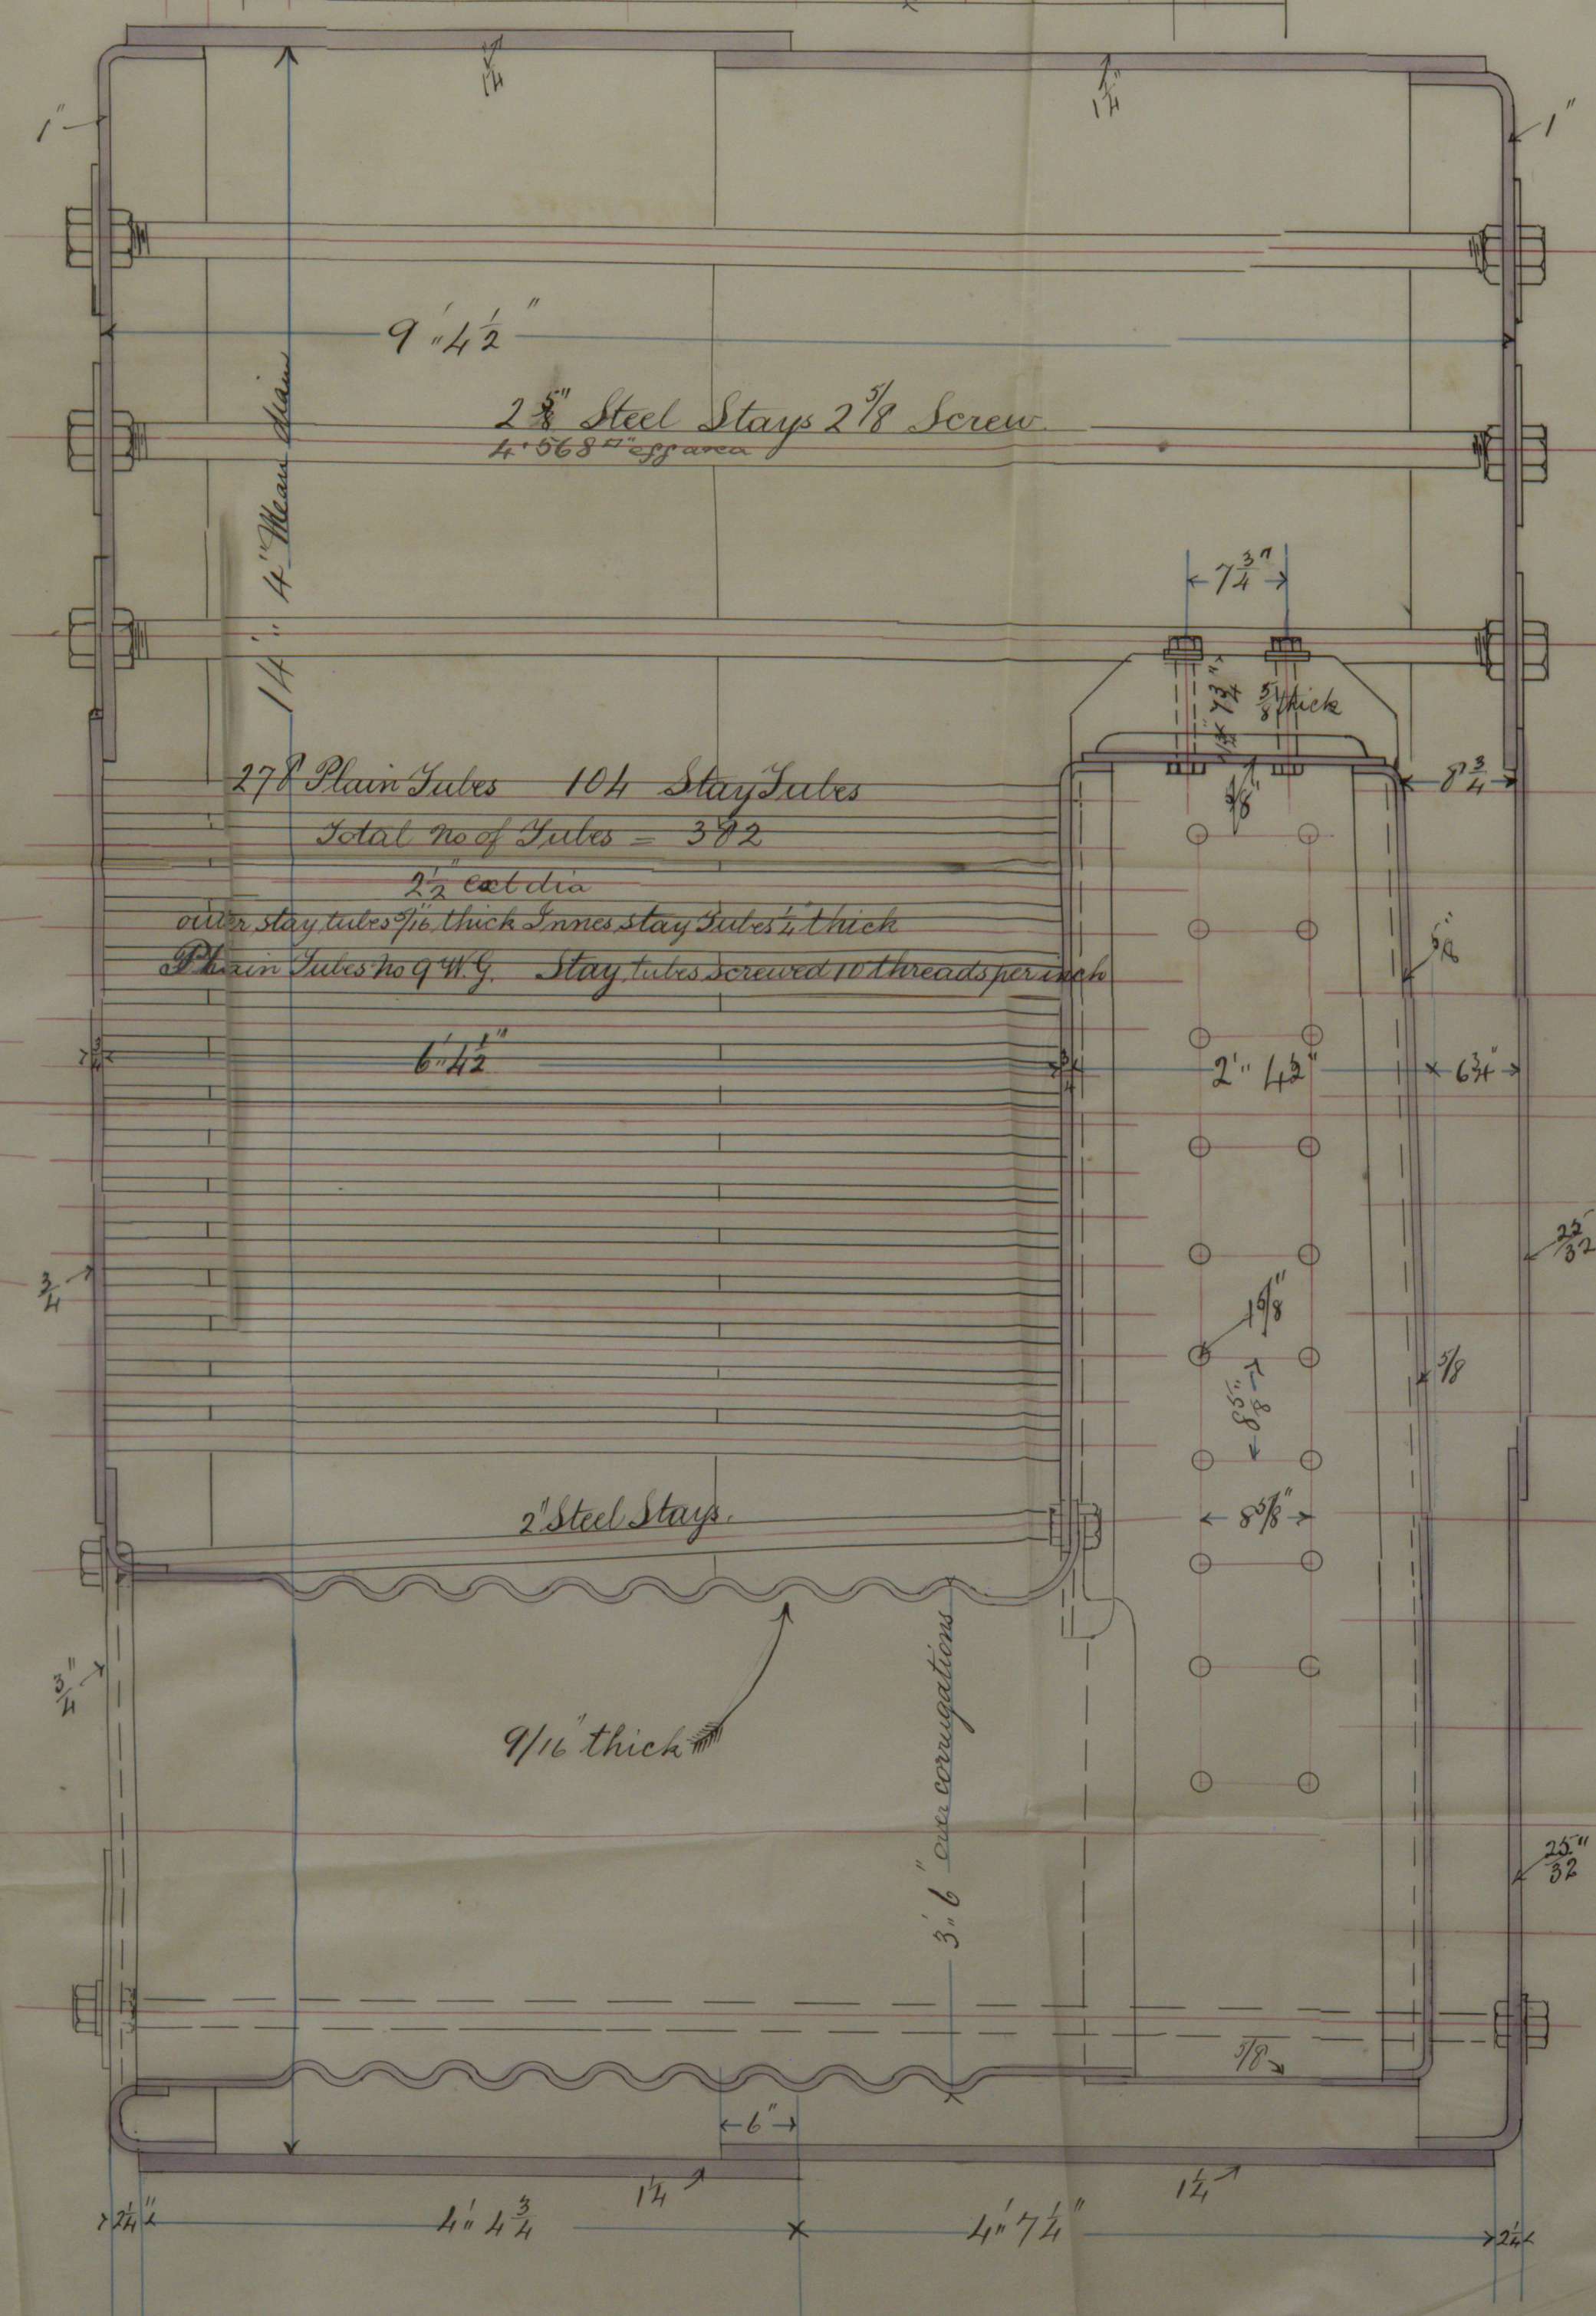
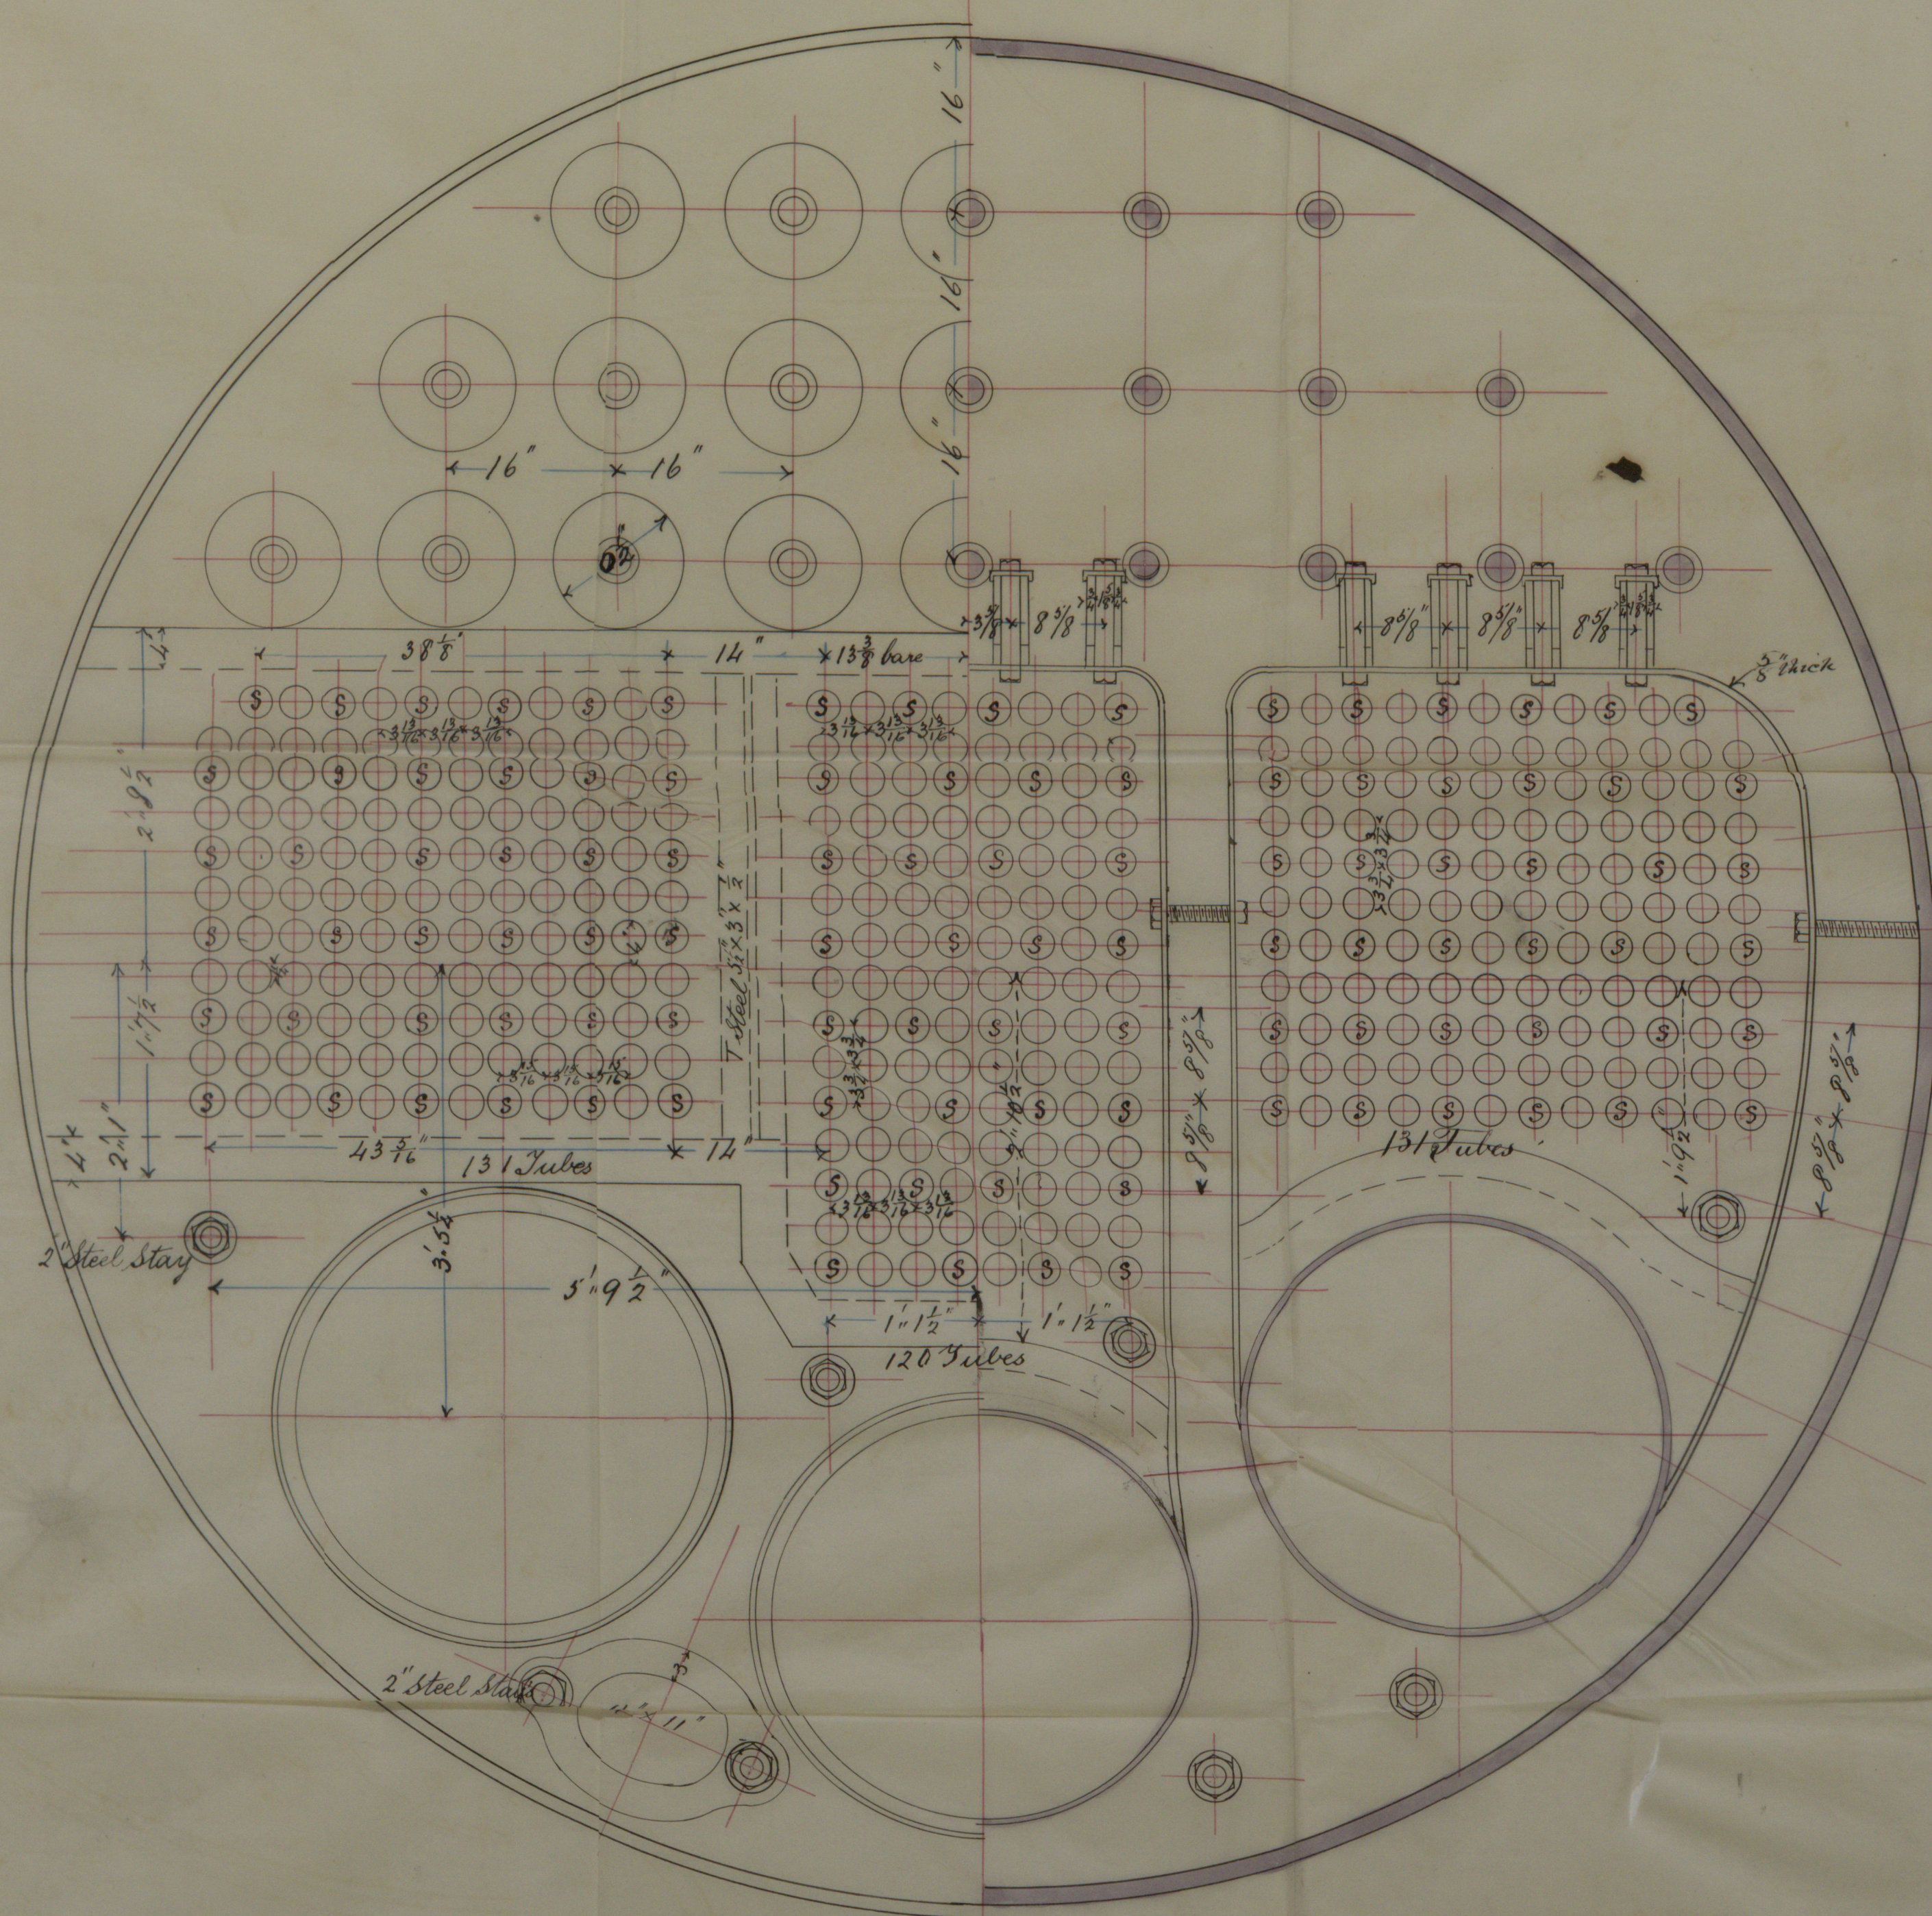
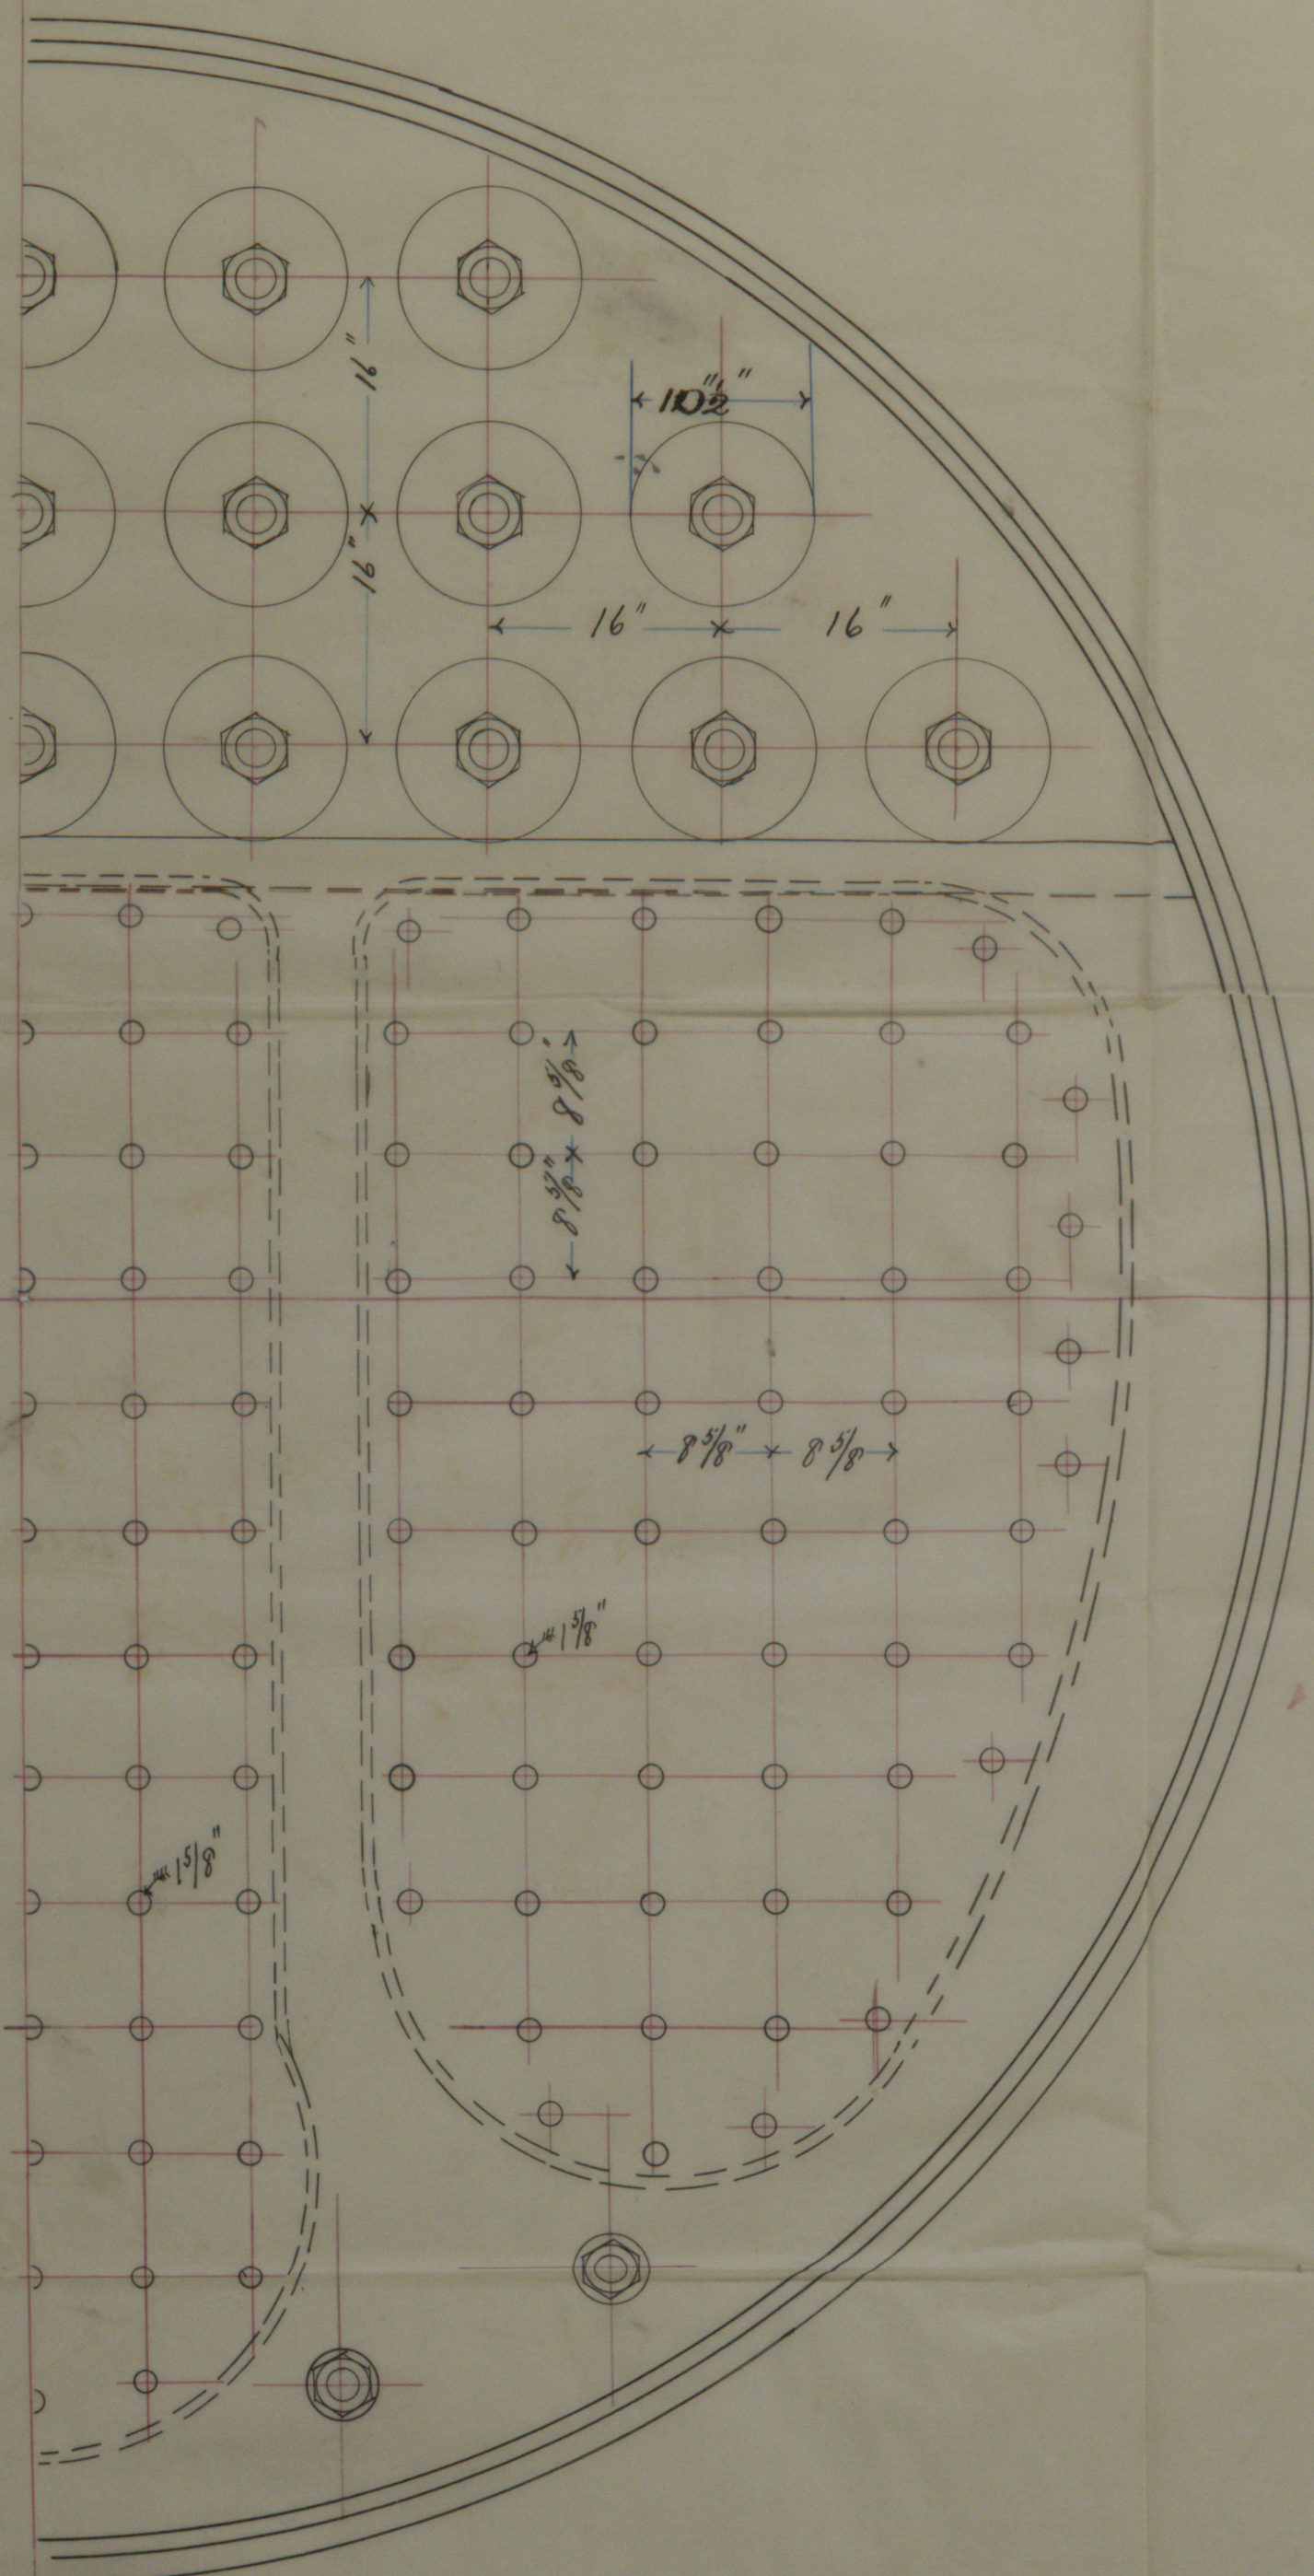
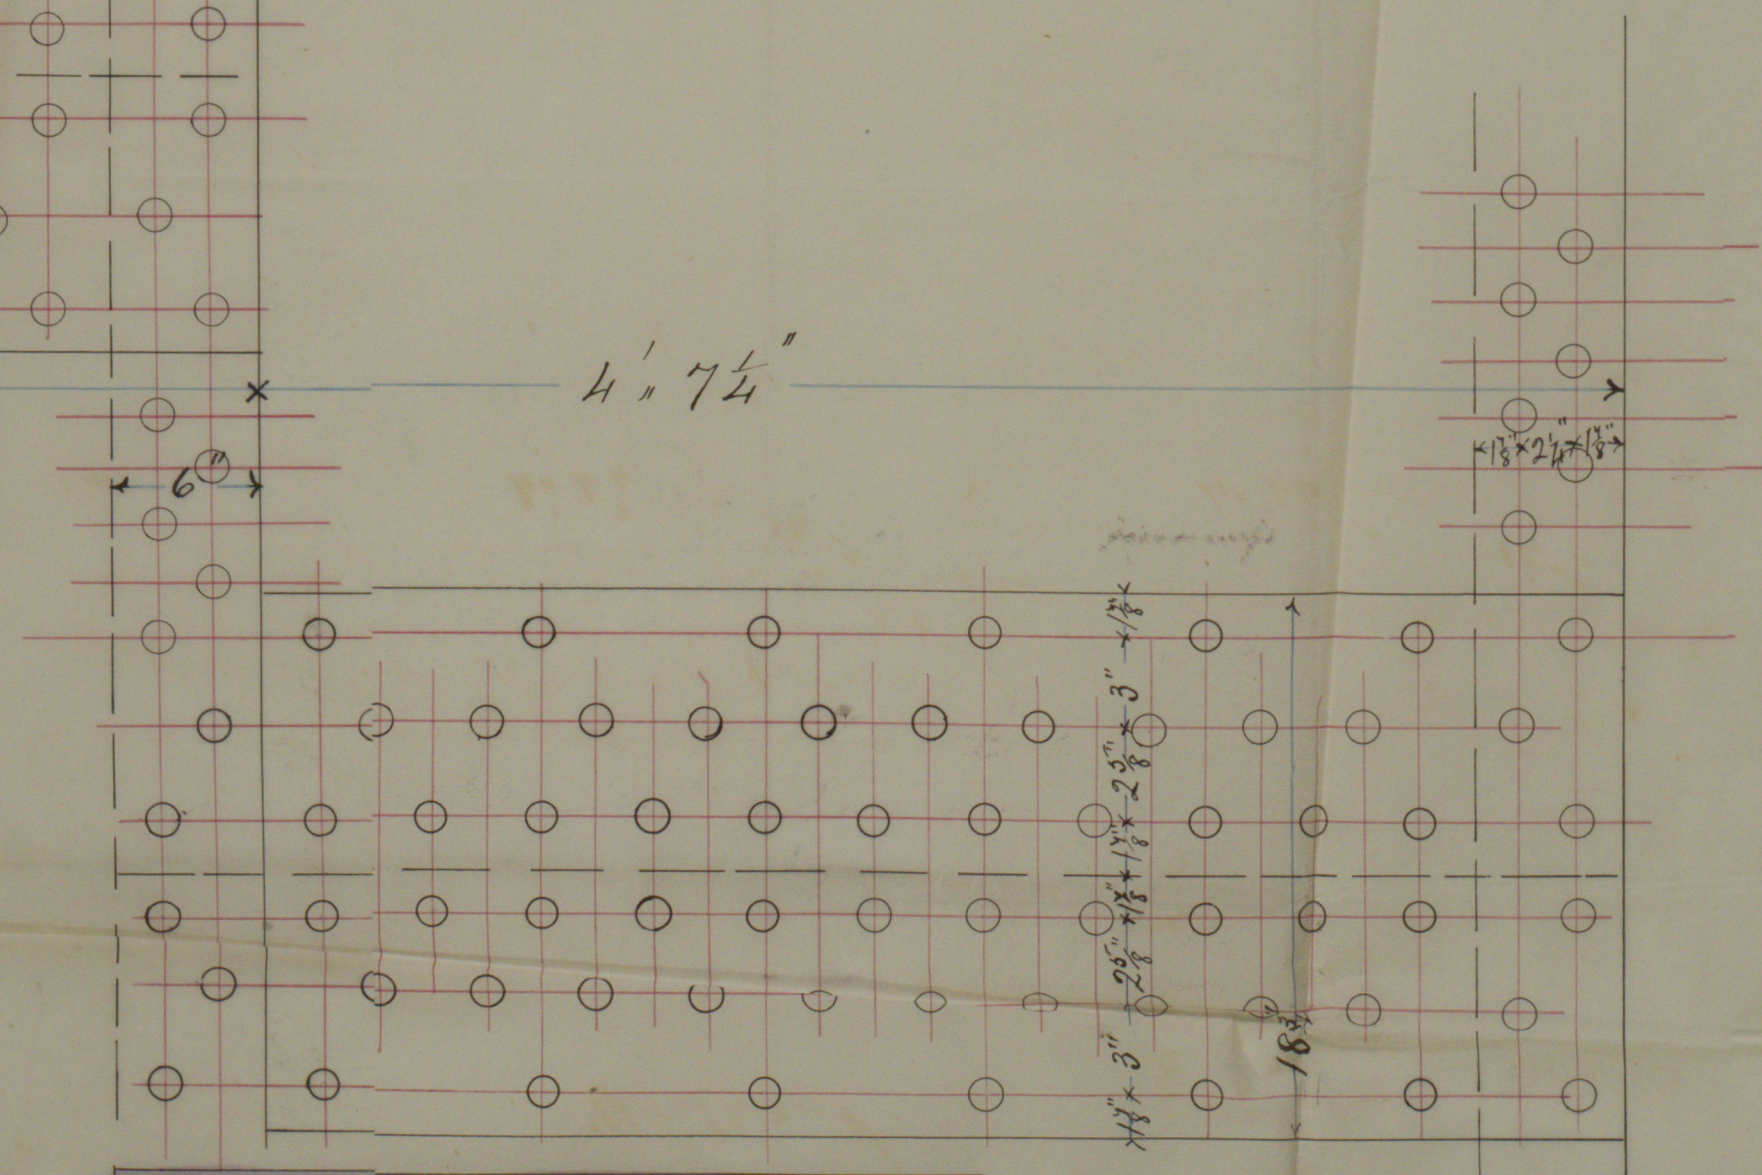


dk: 19/1/87

S. S. "Jasso" } Greenock Report No. 9380  
S. S. "Ariosto" } do. No. 9390

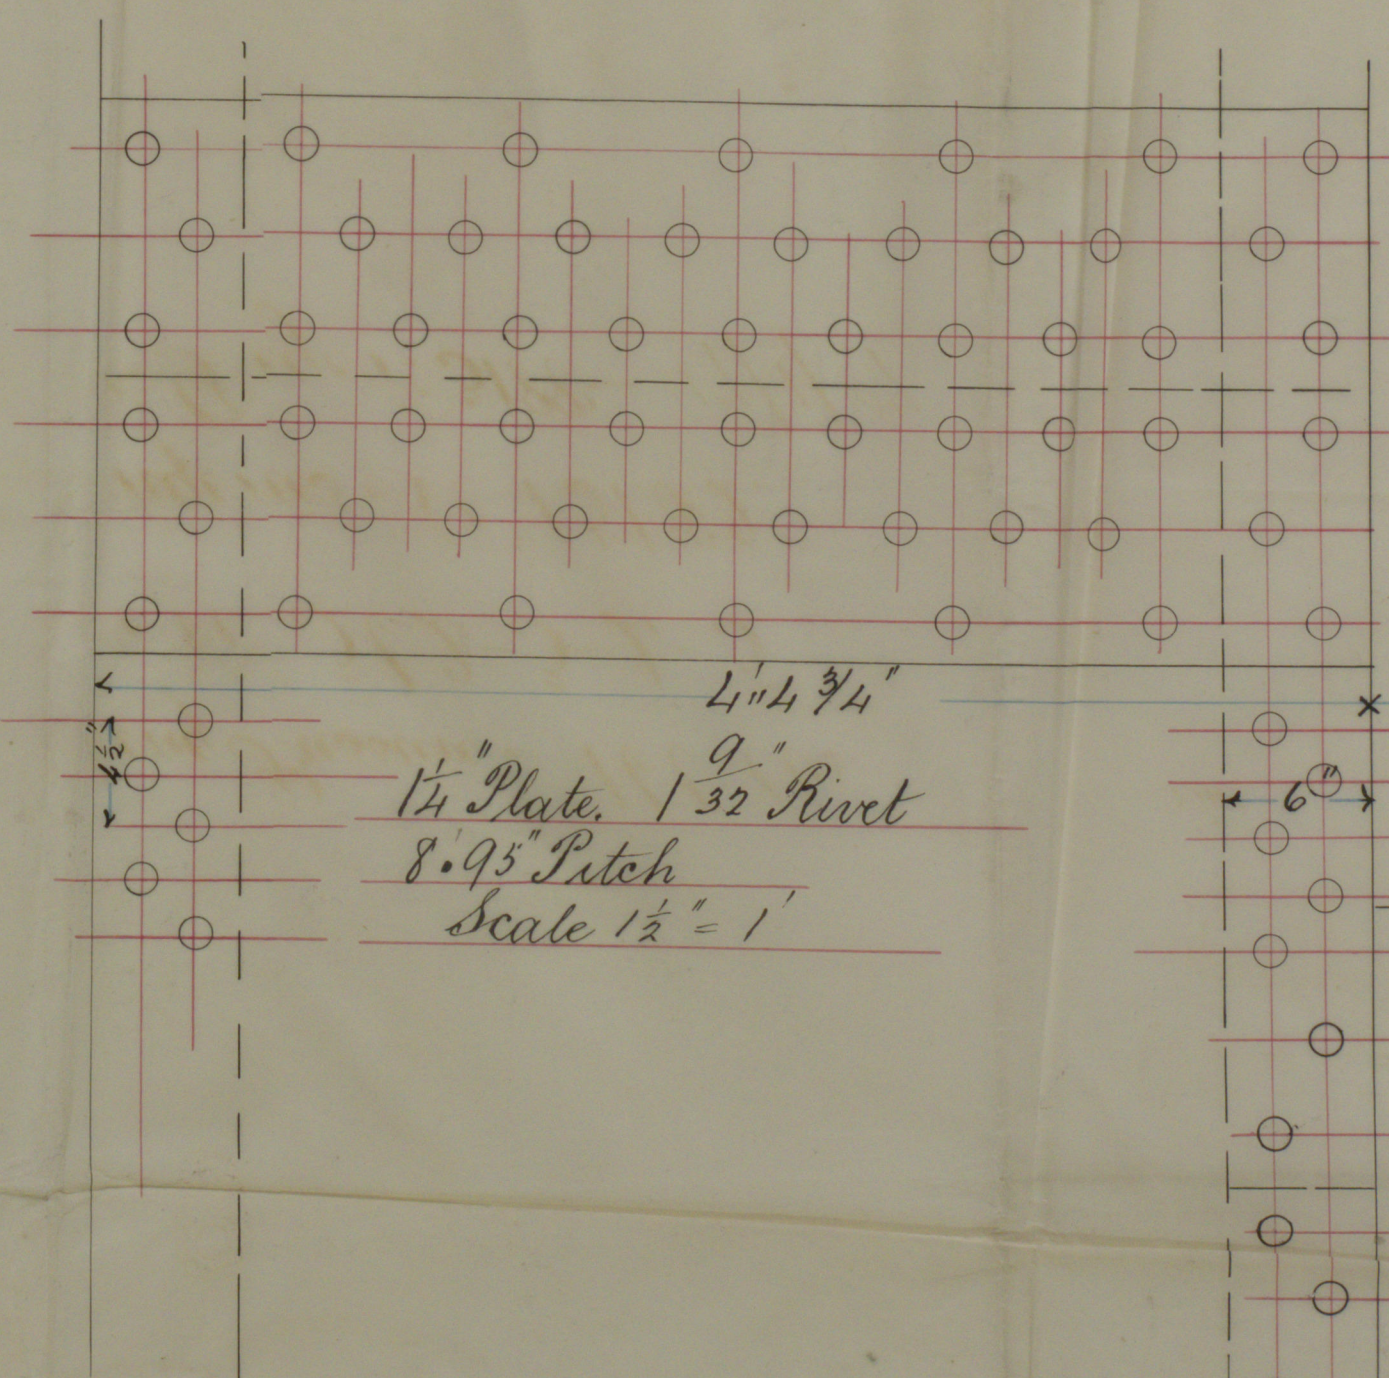

Steam Space Stays 2 1/2" dia. 2 1/2" Screw Steel.  
C. C. Stays 1 1/2" diam. screwed Steel milled ends & threads  
Heating Surface.  
Grate Surface.  
Notes all drilled in place after bending.  
Plates, Rivets & Stays all Steel. Tubes Iron.

Working Pressure - 160 lbs  
Boilers No 362-3-4-5  
Engines No 151 & 2  
Scale 1" = 1' Dwg No 3188 - 17/1/87

