


10.2.87.

S.S. "Jafso."
Greenock Report 9380


N^os 169 x 170

Sketch of Lower Deck Stringer

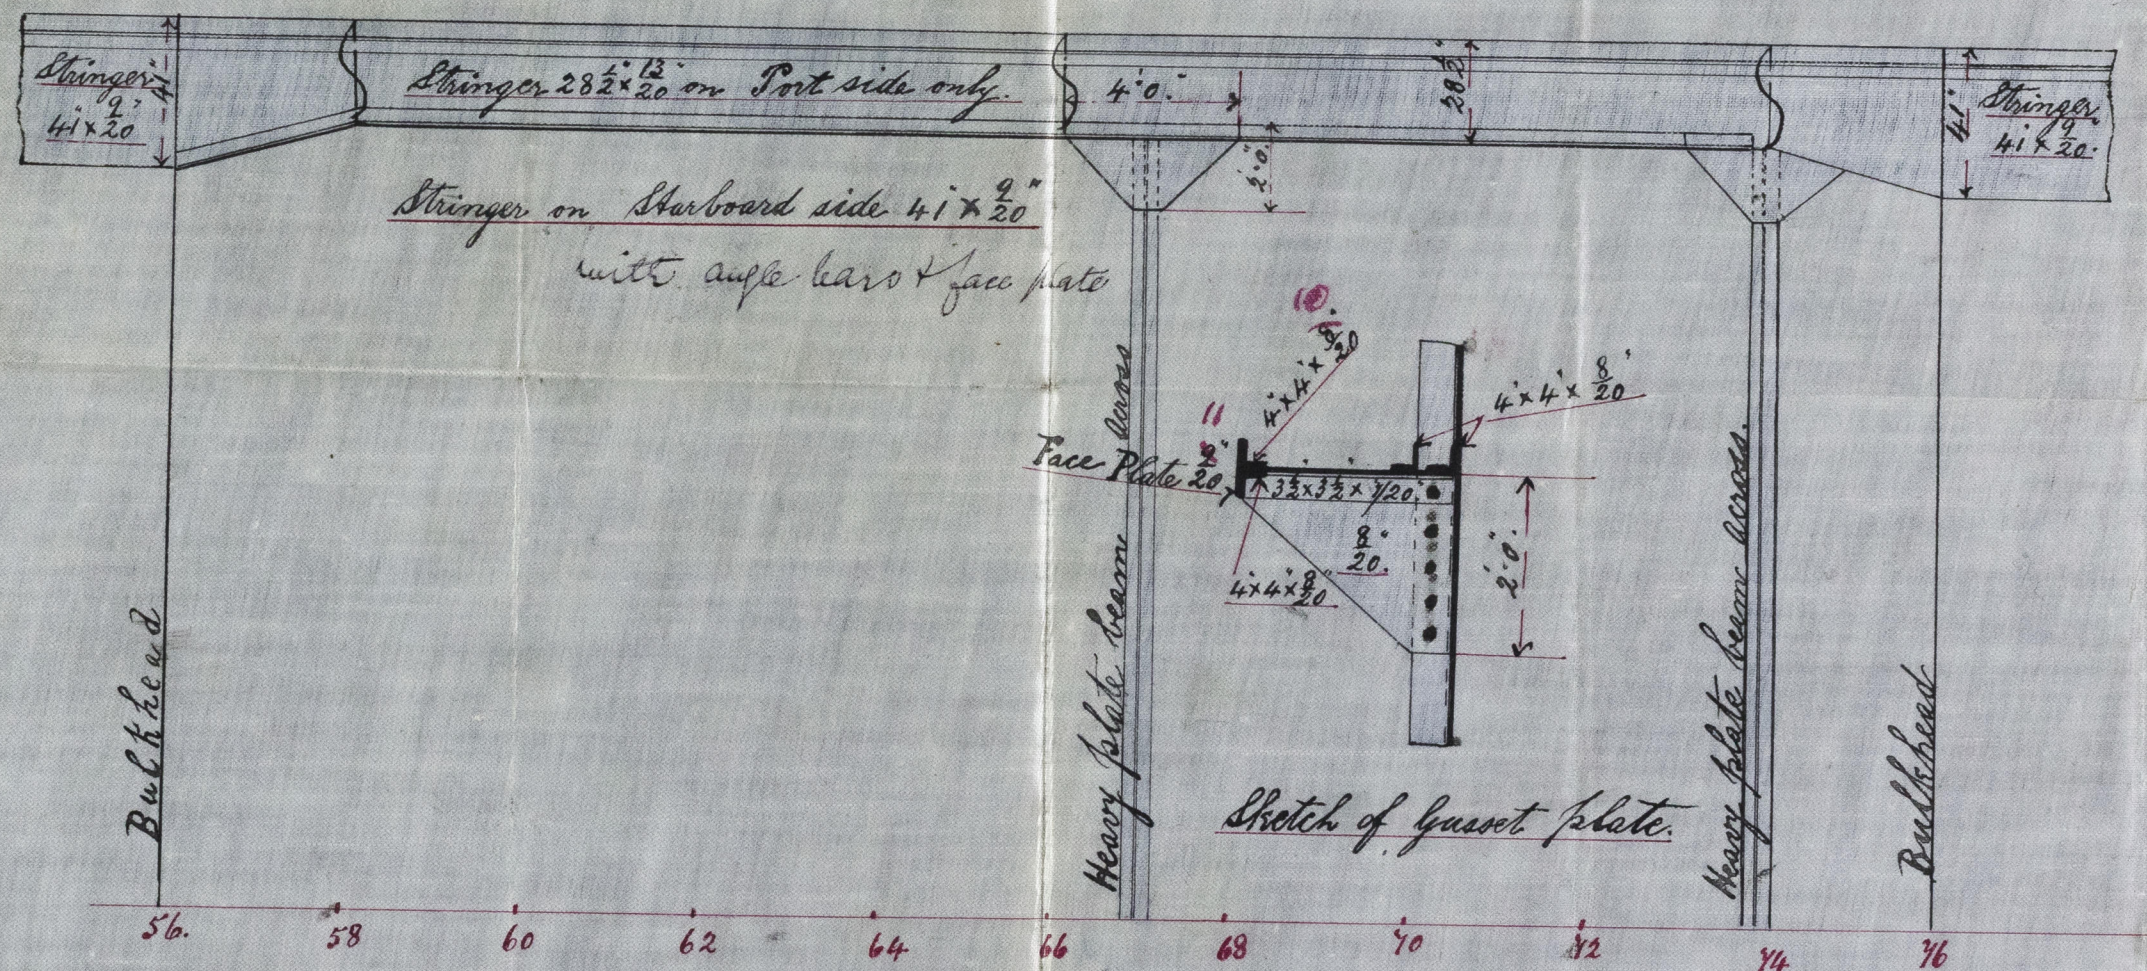

Scale 1/4" - One Foot.

See letter

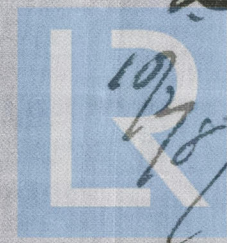

© 2019

Lloyd's Register
Foundation
GRK307-0098