
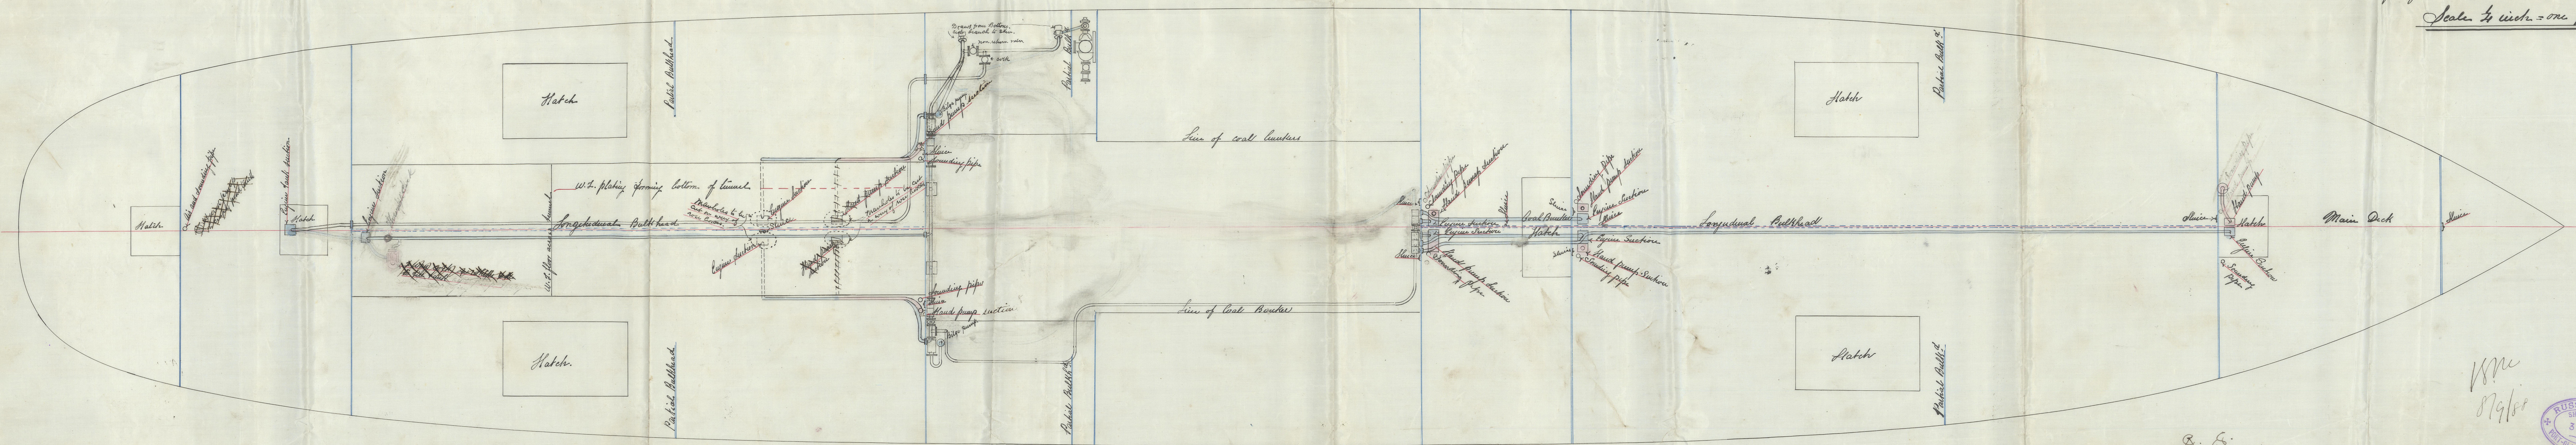


Greenock Report No. 9614 & 9615

Steamers
"Rio Branco" and "João Alfredo",
Greenock Report Nos. 9614 & 9615

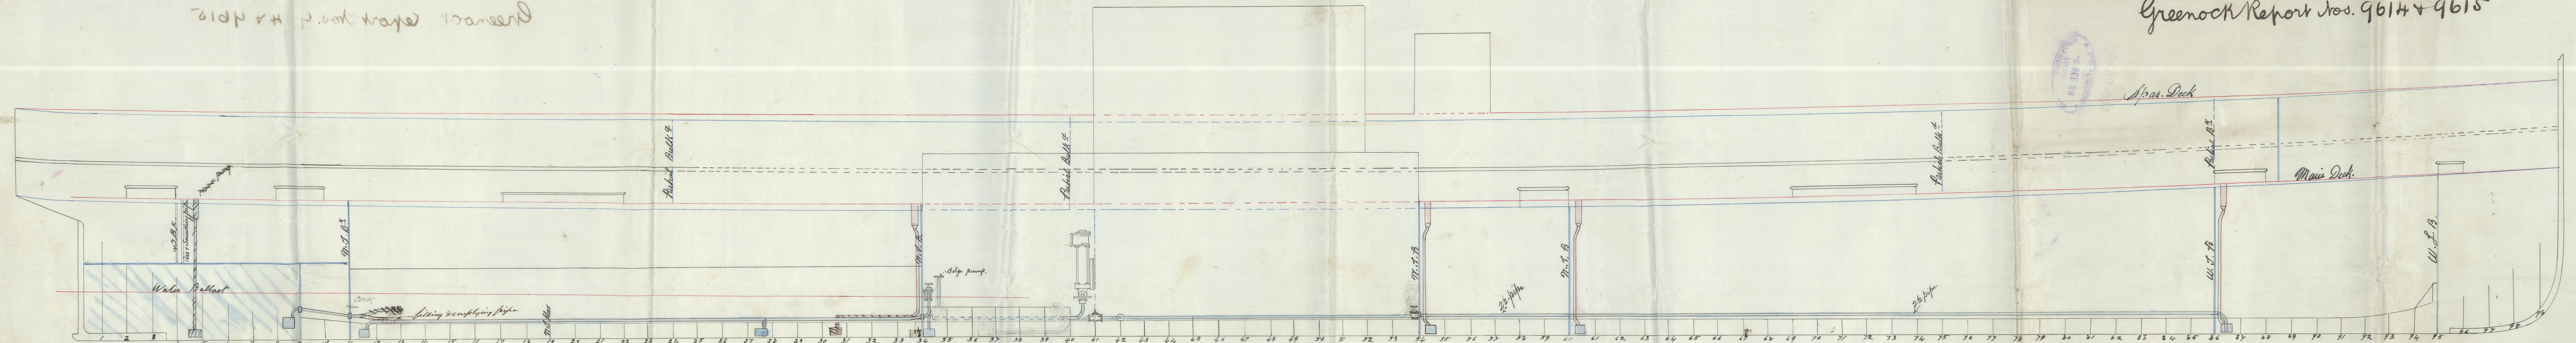

Pumping Arrangement: S.P.S. Nos. 197 & 8.
Scale 1/4 inch = one foot.

Wm
8/9/88




remains
 1000' and 1000' and
 P. 1000' 1000' 1000'



GRH310-0153

1000' 1000'

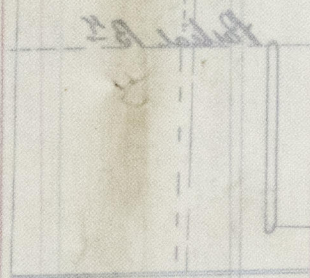

1000' 1000'



© 2020

Lloyd's Register
 Foundation