



GRH310-0198



© 2019


Lloyd's Register  
Foundation



Ship No 782

See cr to Grk  
24.1.88

s. "Liverpool"  
Greenock  
Report No. 9630

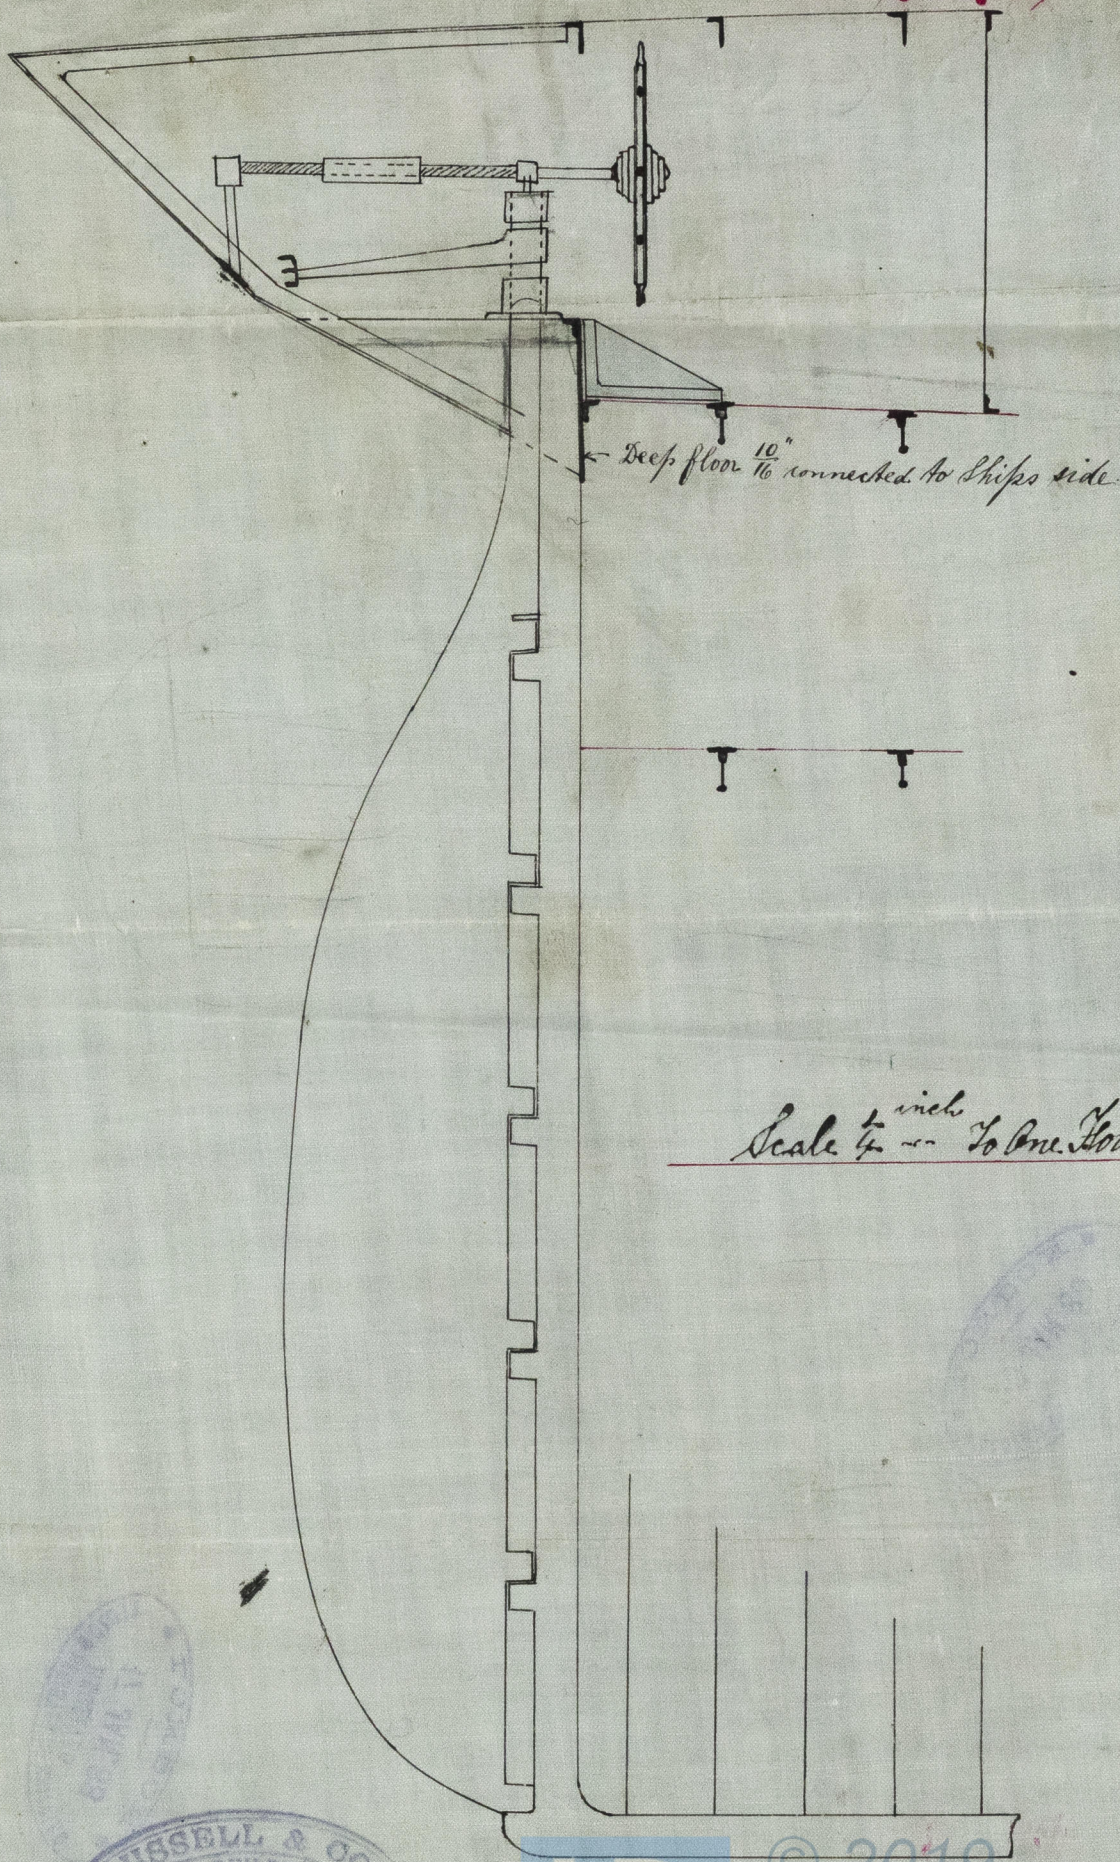

Scale  $\frac{1}{4}$  inch = 1 foot.



© 2019

Lloyd's Register  
Foundation

Arch 310-0148

18/1/88