

Misses Murdoch & Murray 101.

Arrangement of Heavy Beams in 5th Space.

Arrangement of Deck Plating.


S.S. No. 101.


Scale 1/4 inch = 1 foot.

Drawing No. 1128


S.S. "Baron Liliank"

Greenock Report No. 9727.

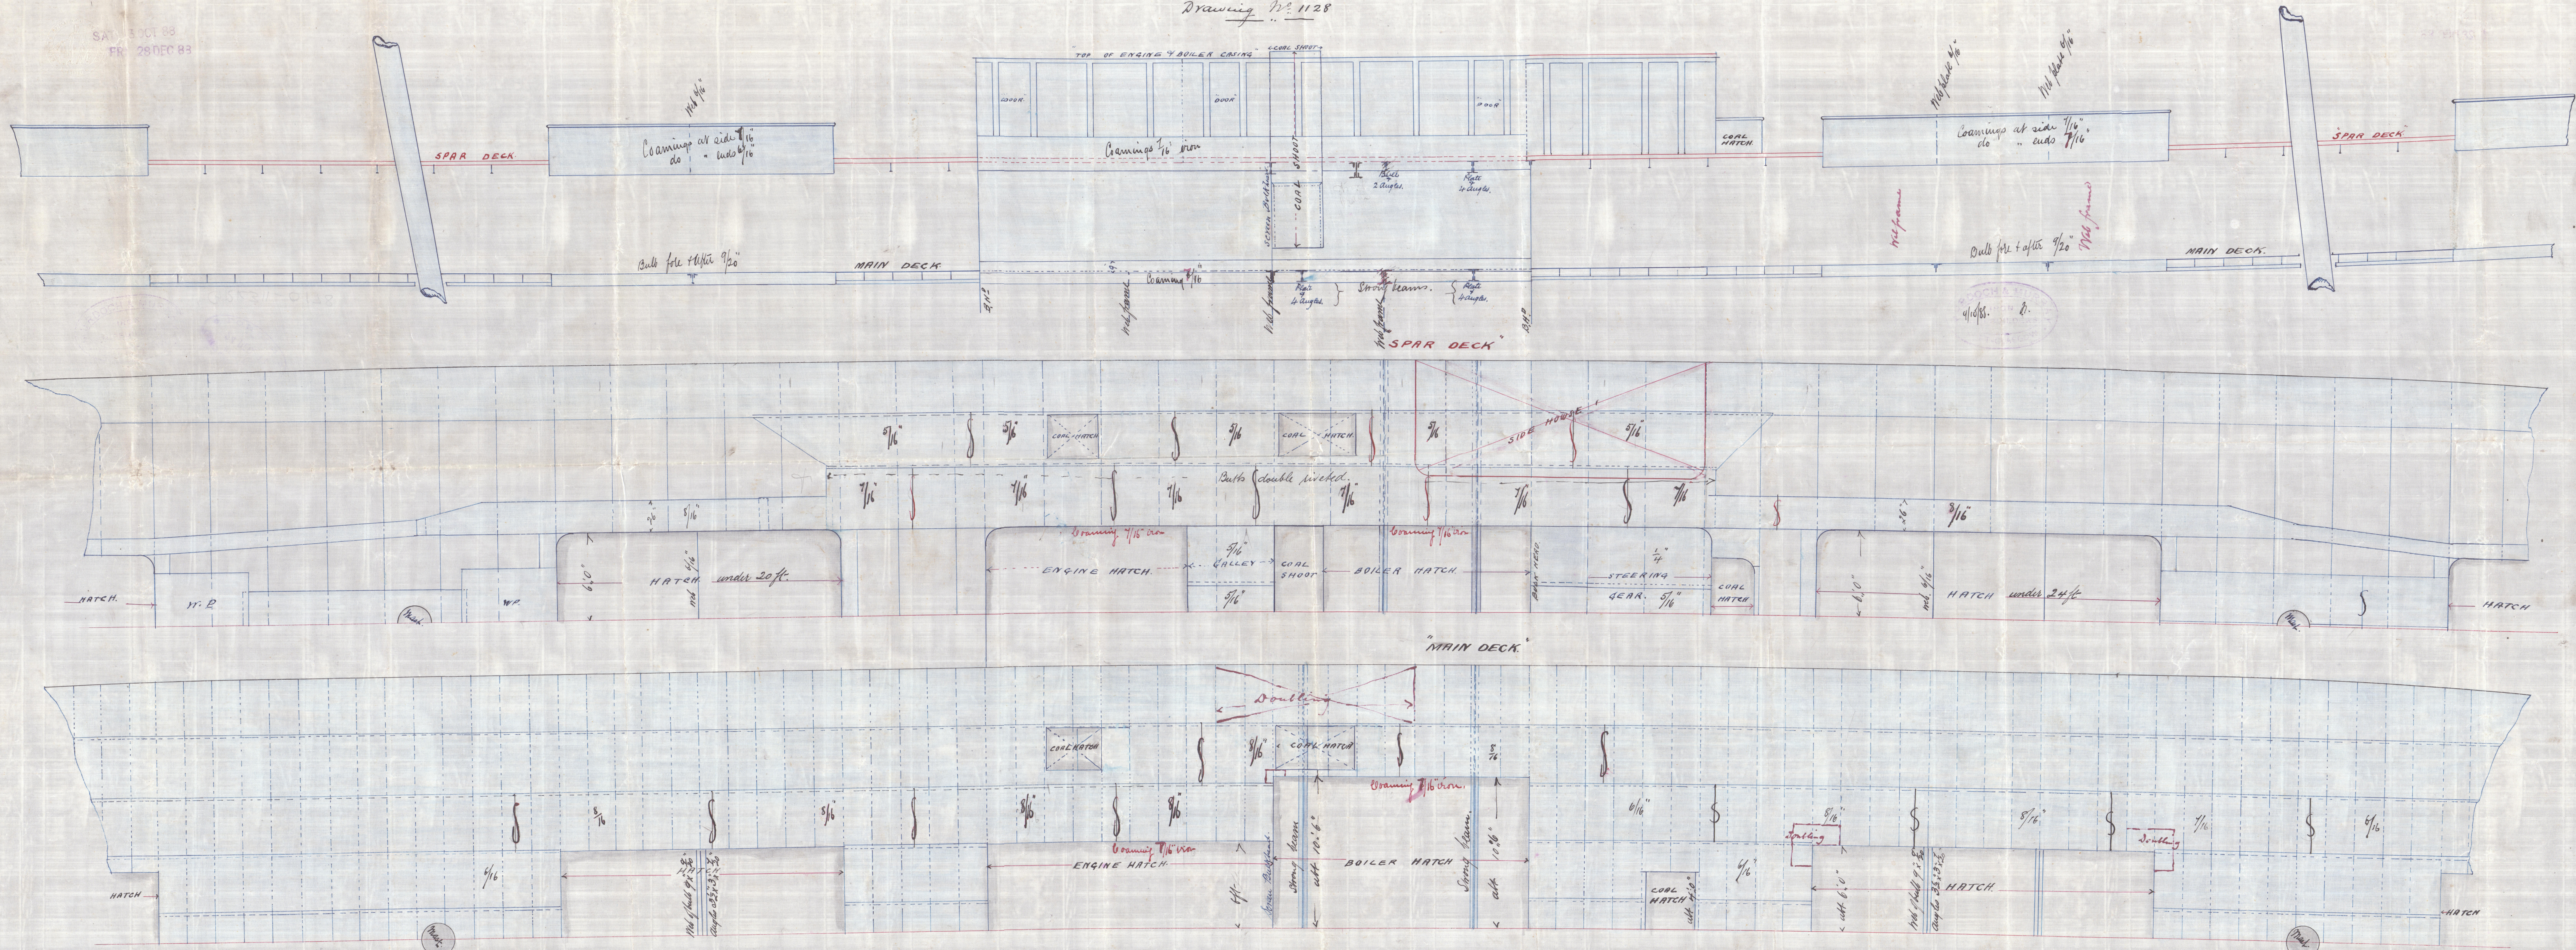

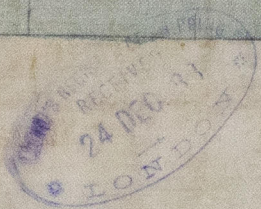

GRK311-0178

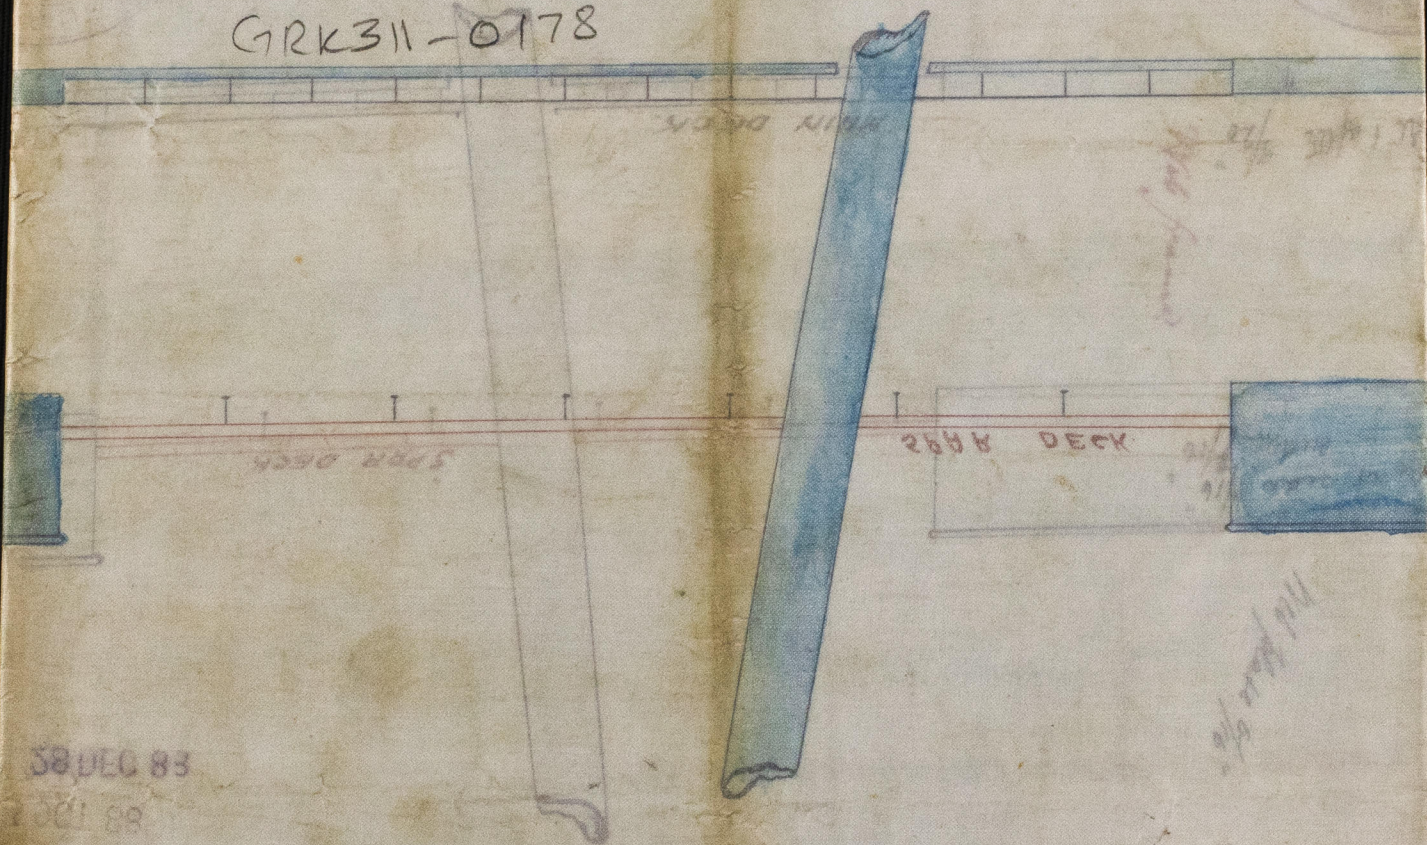

58 DEC 83

1 DEC 88



© 2020

Lloyd's Register
Foundation