


S. S. Talleiro.

Lower Deck Plating
in way of Eng & Boiler Room:

Gr. Report No. 10060.

No 220

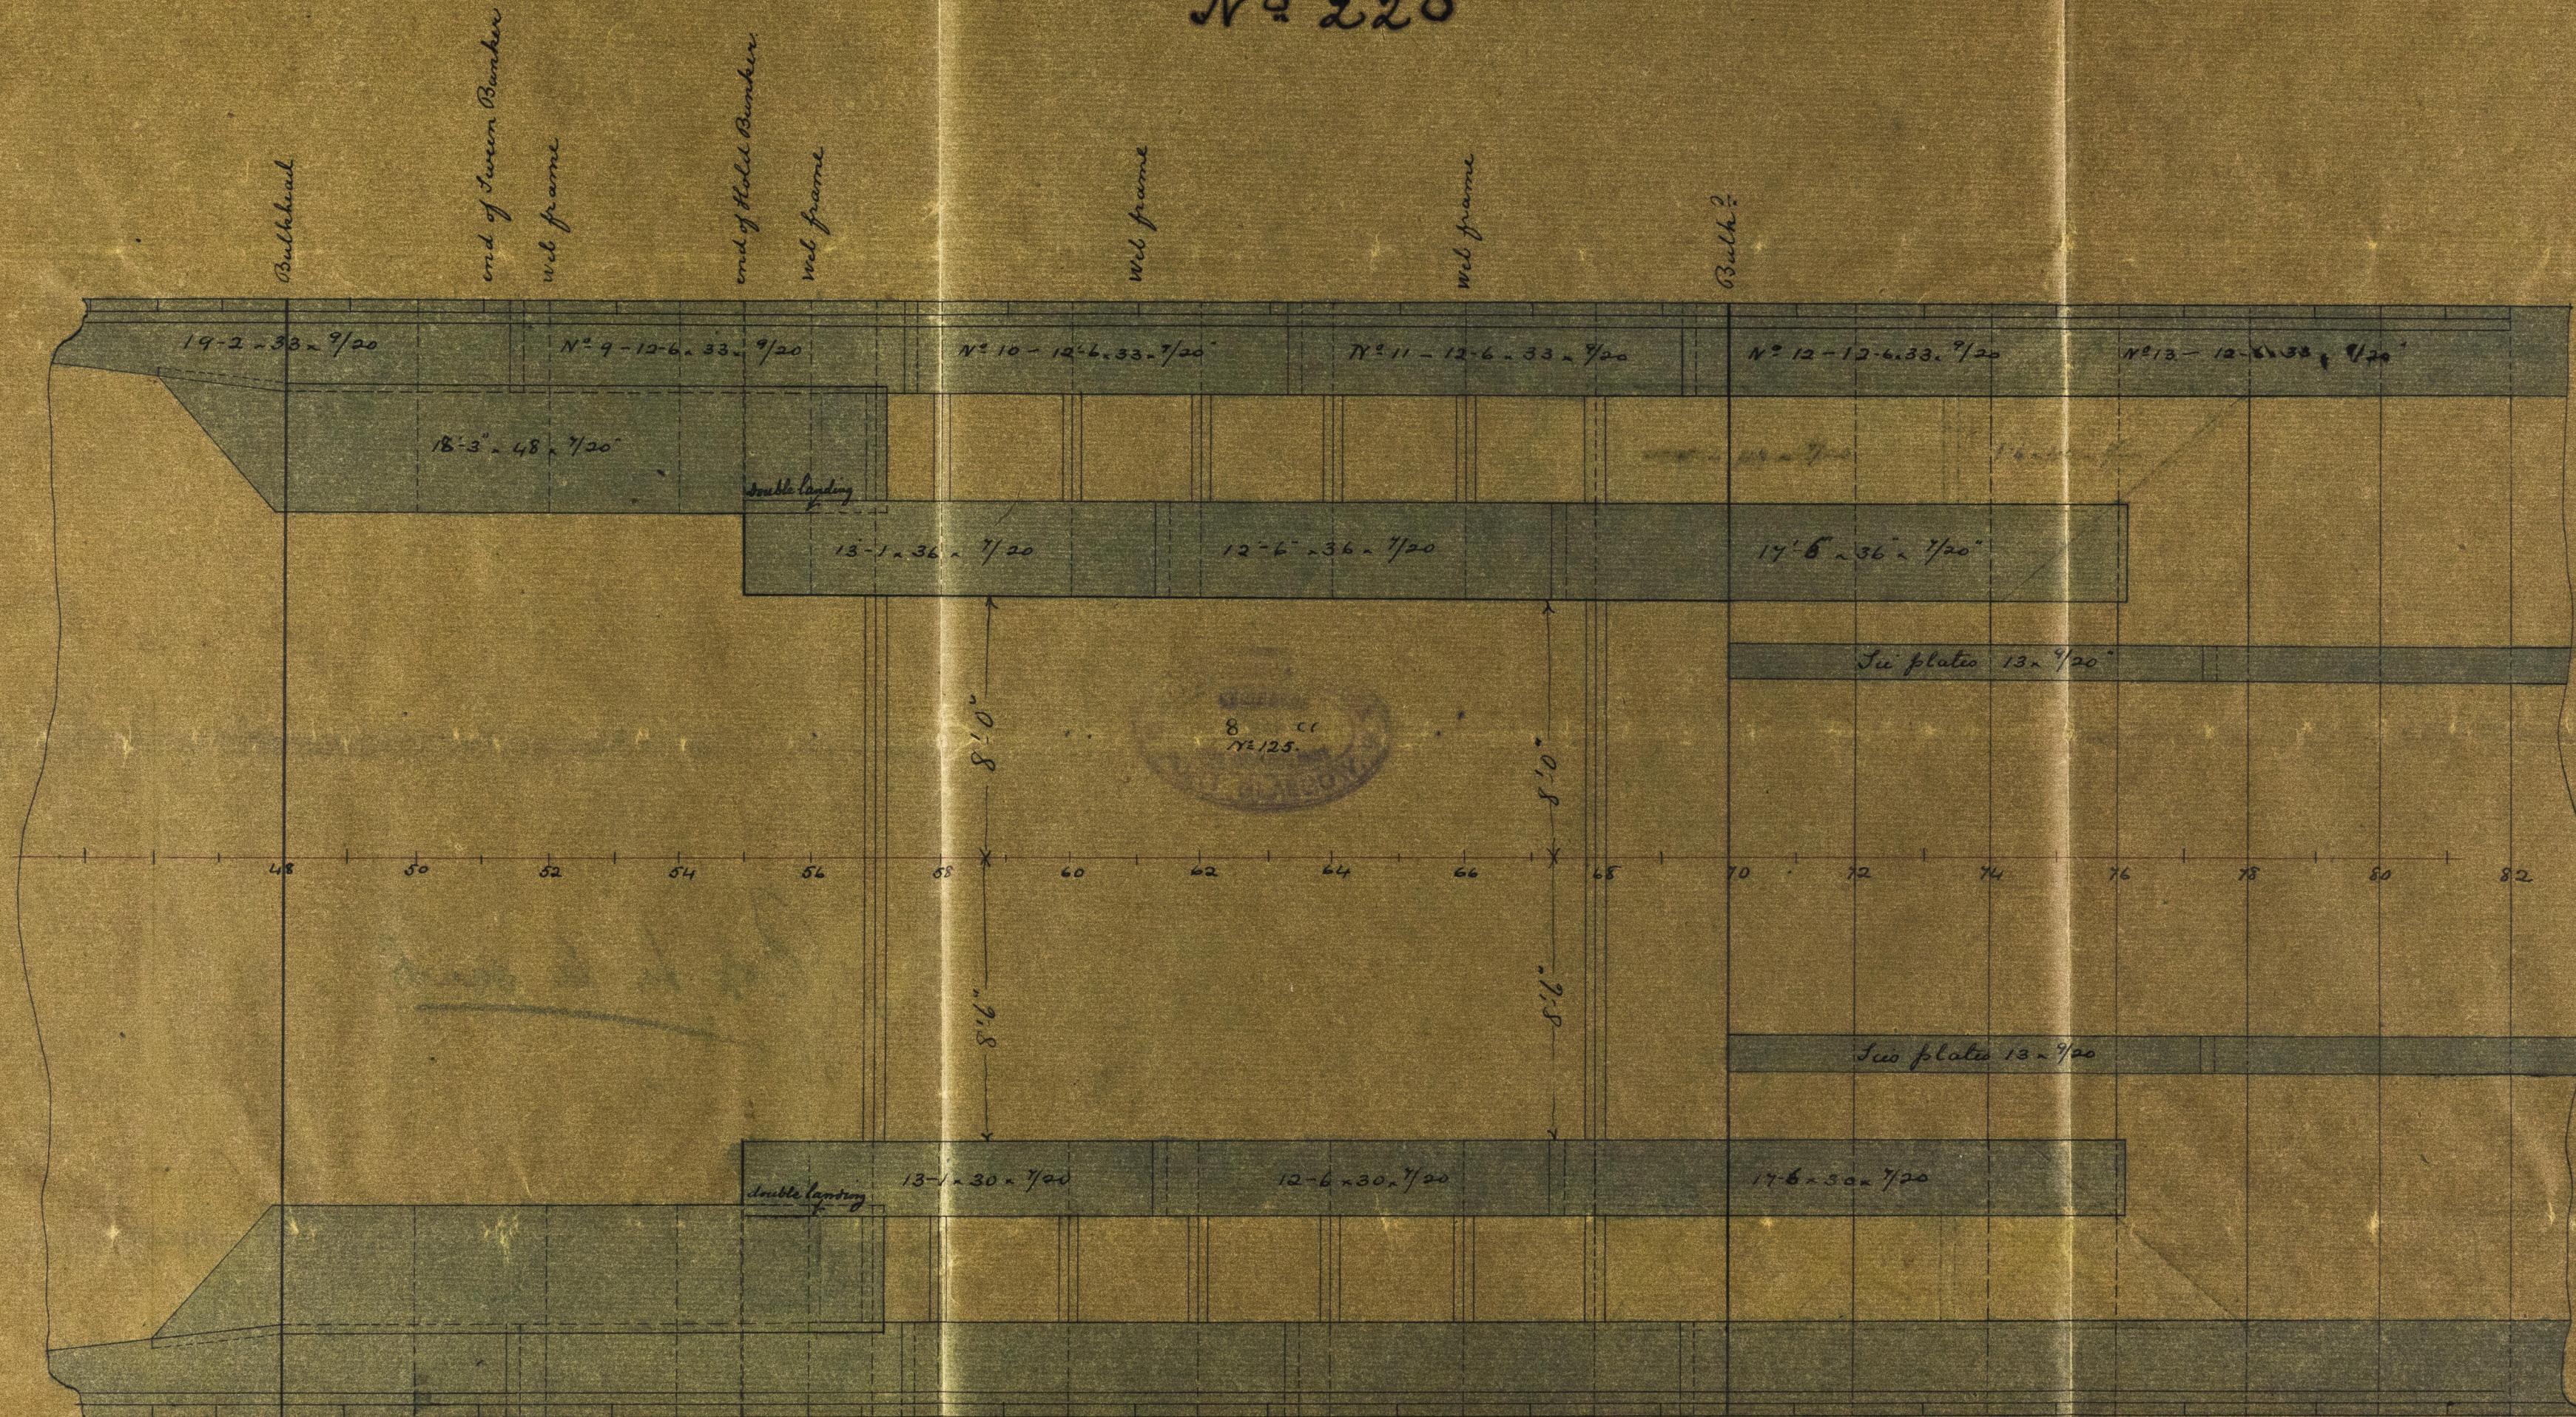

21/3/90
2019

Lloyd's Register
Foundation

GRE 315-0180

*James Cook Boat and
an map of Cook's Winter Quarters*
No 220

[REDACTED]

[REDACTED]

[REDACTED]

[REDACTED]

[REDACTED]

[REDACTED]

[REDACTED]



64135-0188

Not to be sent

*14. Date Recd.
Jas. Report to me*

1/10/18

