


S. S. "Satellite"

GrK. Report No 10060

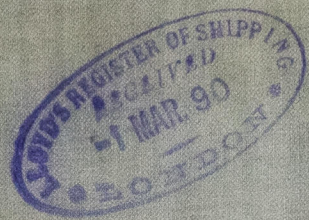


GRK315-997



2)

S. S. "Satellite."
GRK Report No. 10060.

SAT. 1 MAR 91

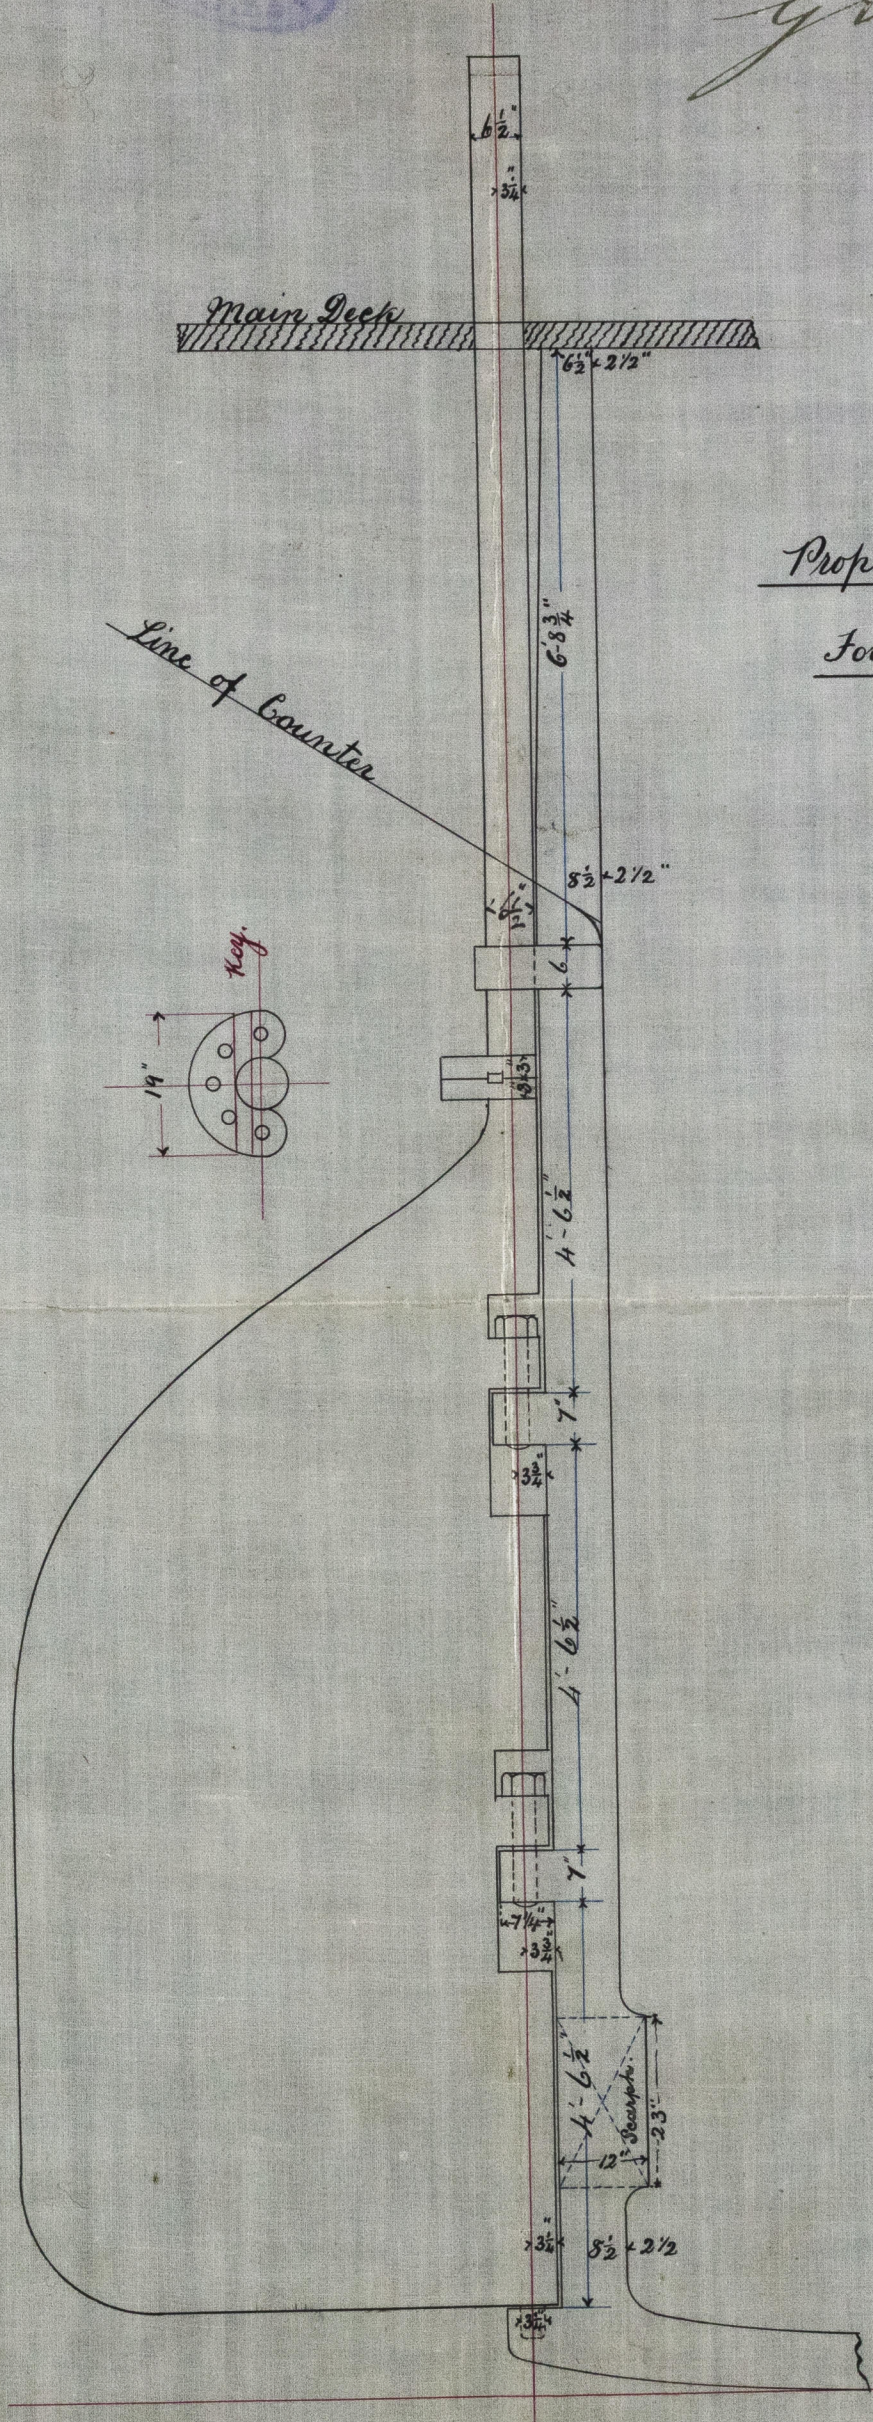

Proposed Solid Rudder
For T.S.S. 220
Scale 1/2 inch = 1 foot.

BLACKWOOD & GORDON
ENGINEERS
28 FEB. 91
PORT GLASGOW

J.A.L.
1/3/90

LR

GRK 315-0197
Lloyd's Register
Foundation
28/2/90