

27.11.90



"Nebula"
Greenock Report
in 10169

"Nebula"
Greenock Report
in 10169

— PROPOSED PUMPING ARRANGEMENT. —

— T.S.S. "NEBULA" LATE P.S. "BARON OSY" —

— SCALE $\frac{1}{8}$ INCH = 1 FOOT —

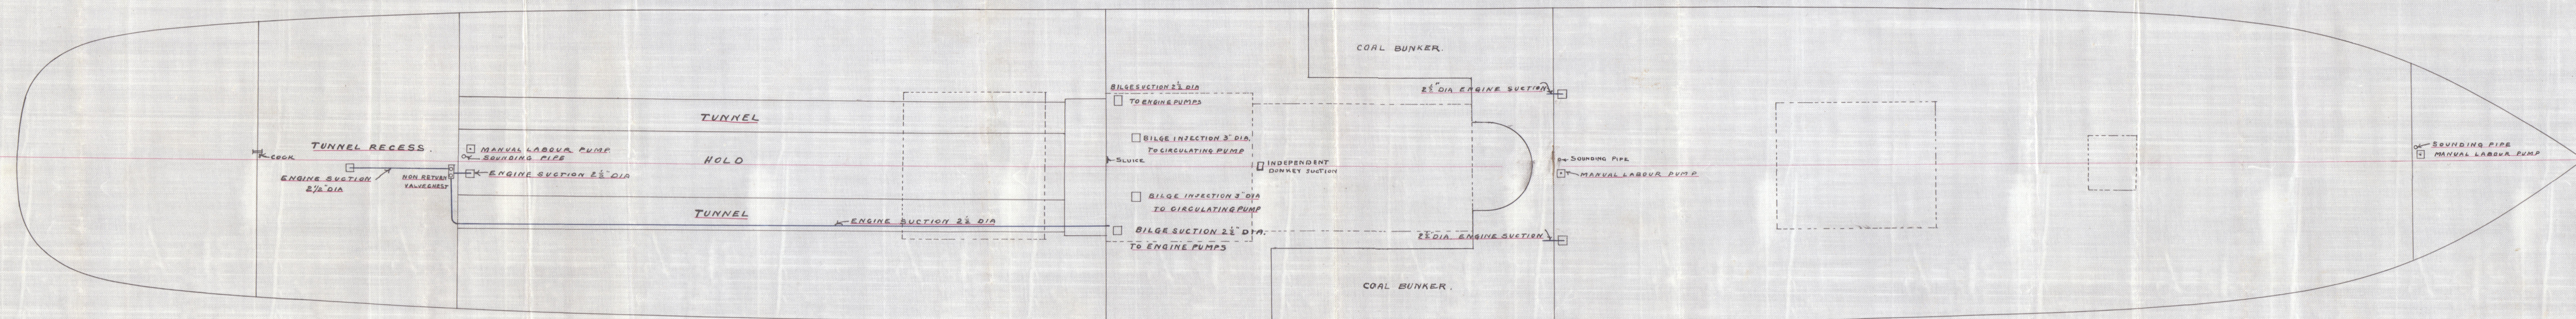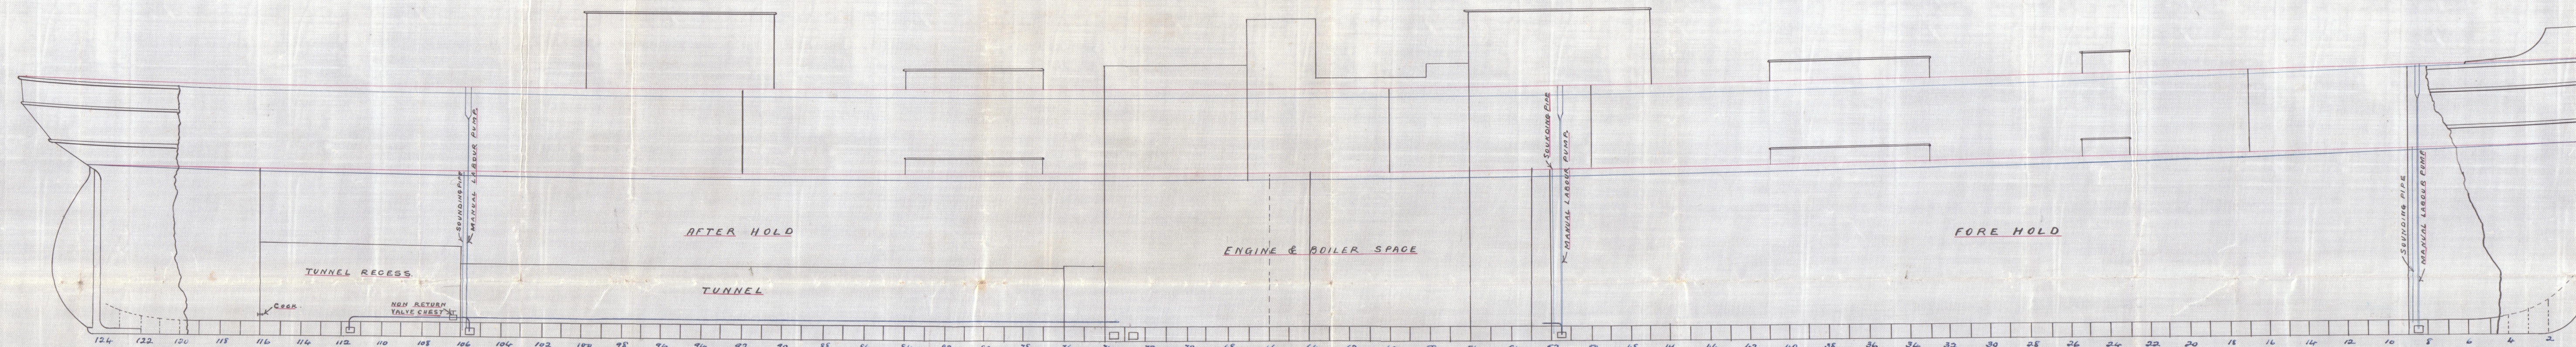

NA.
25-11-90

ACK
24/11/90

"Nebula"
Greenock Report
No 10 169



© 2020

Lloyd's Register
Foundation

GRH316-0164