


"Maria Rickmers"
Greenock Report
No. 10457

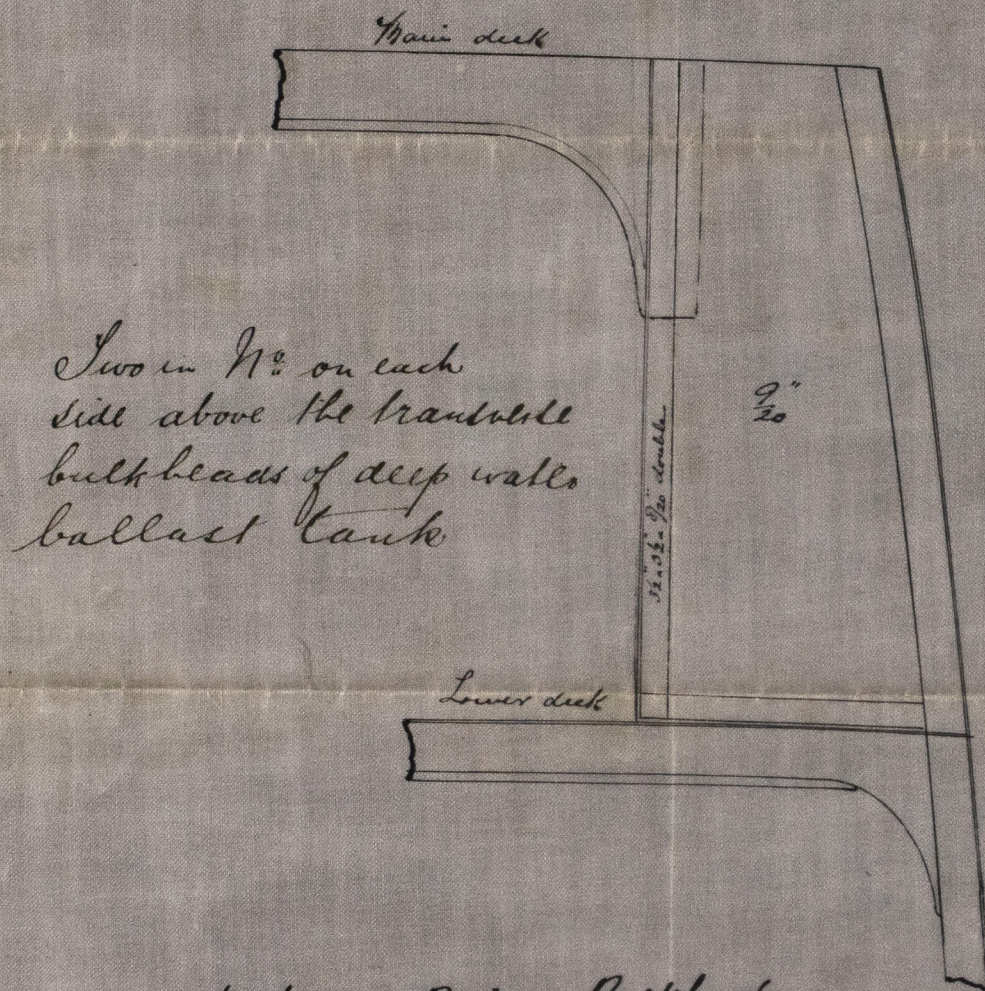

Two in N° on each
side above the transverse
bulkheads of deep water
ballast tank

— Proposed Partial Bulkhead —
— in way of deep tank —
— S. S. N° 267 —
— Scale 1/2 inch = one foot —



© 2019


Lloyd's Register
Foundation

GRK319-0198

Russell & Co's No 264
Partial Bulk & entry of acceptance
"Maria Rickmers"

GRU 314-0198

"Maria Rickmers."
Greenock Reports
No. 10457

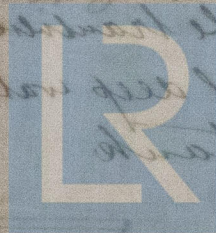

© 2019

Lloyd's Register
Foundation