


"Donna Julia"
 GRN. Dept. No. 10710.

Plate rivelled to beam
to receive fastenings
of Deck Plank.

Scale $1\frac{1}{2}$ " = one foot.
in vessels with
upper deck beams
of bulb angle.

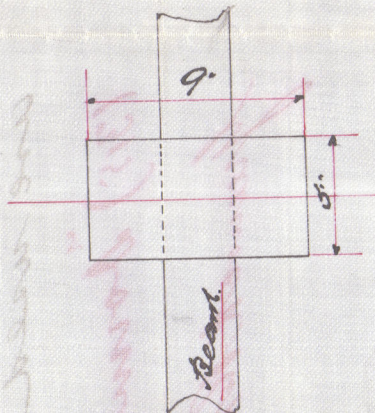

Lloyd's Register
 Foundation


GRN323-0186

Russell's No 290 -
Arrangement to take
butts of deck plank
when angle hull beams
are used.

(315) "Dormia Julia"

Greenock Regt. No. 10710.

GRK 323-0186

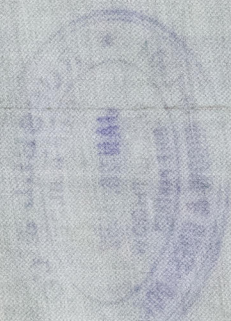

© 2020

Lloyd's Register
Foundation