

ENCLOSURE:

Calcutta letter dated 28th. Aug. 19.
addressed to the Secretary.

CRH 324 0082

Thiross Shire:
Greenock Repd. No. 10799.


Midships Section

as before

No 323

Scale 1 inch = one foot

REGISTERED DIMENSIONS 283'0" x 42'6" x 24'8"

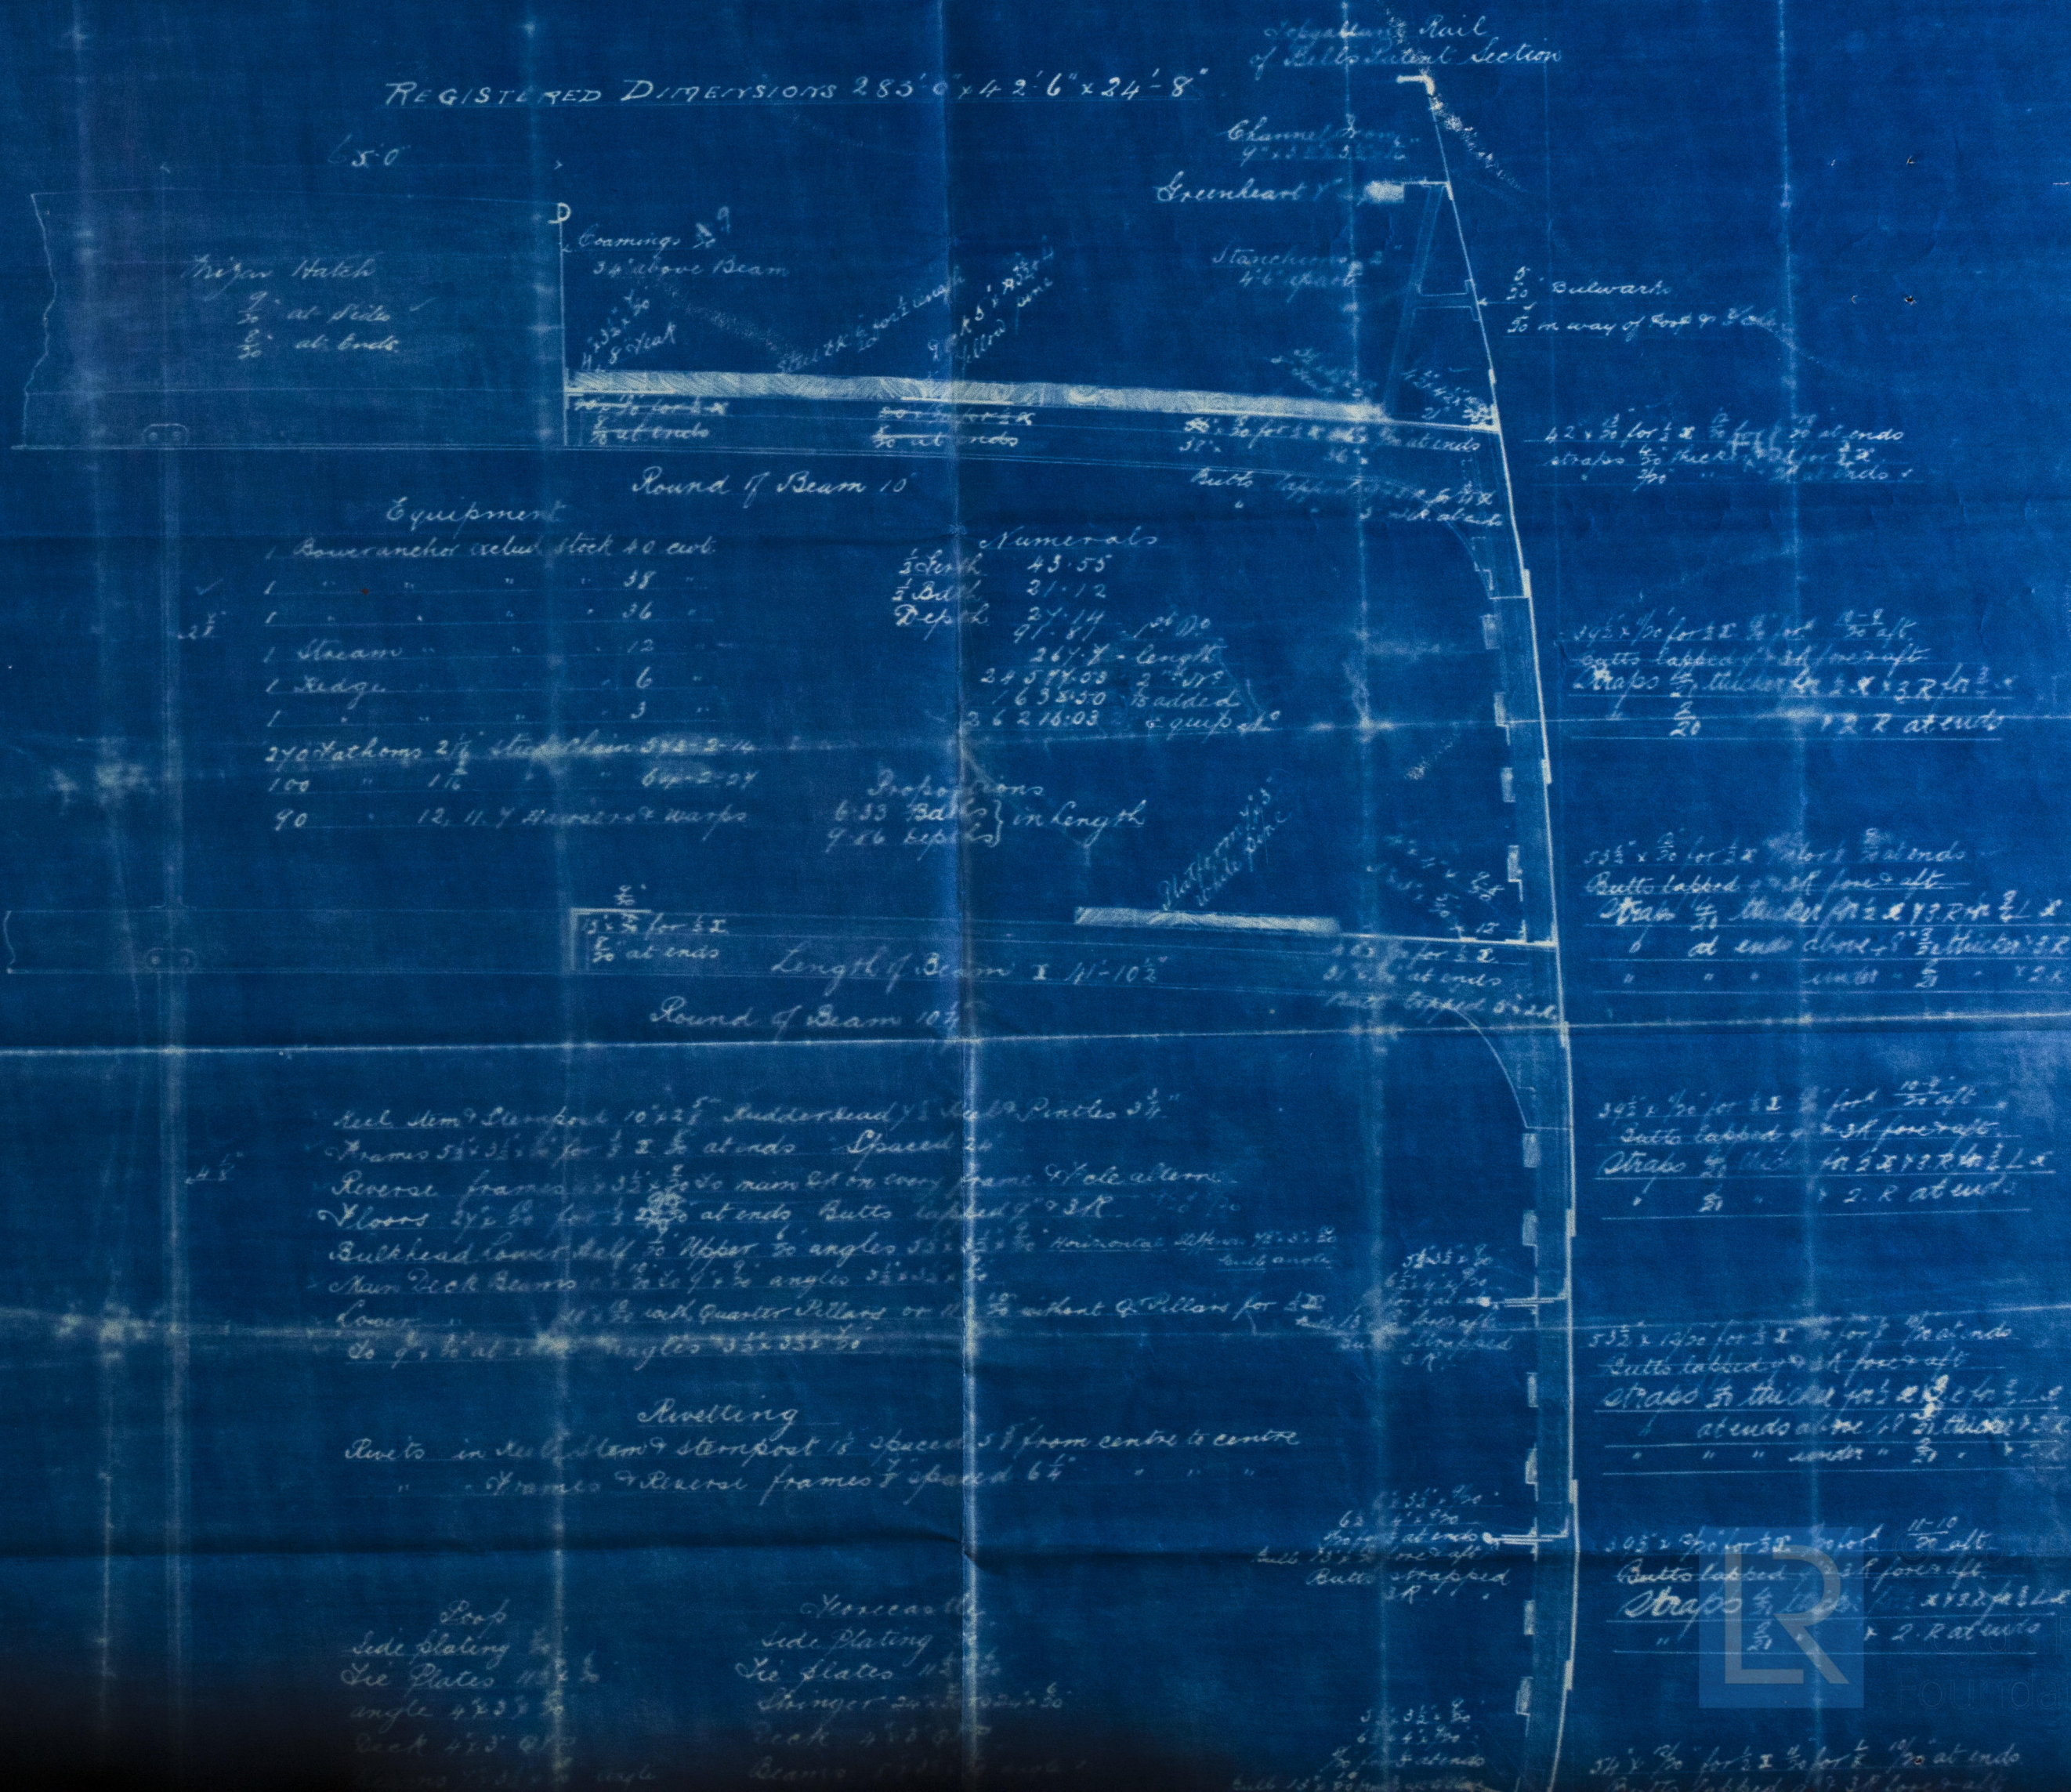

Bk. Kinross-shire

Blt. 1893

Greenock 10799

WM324-0083



© 2019

Lloyd's Register
Foundation