

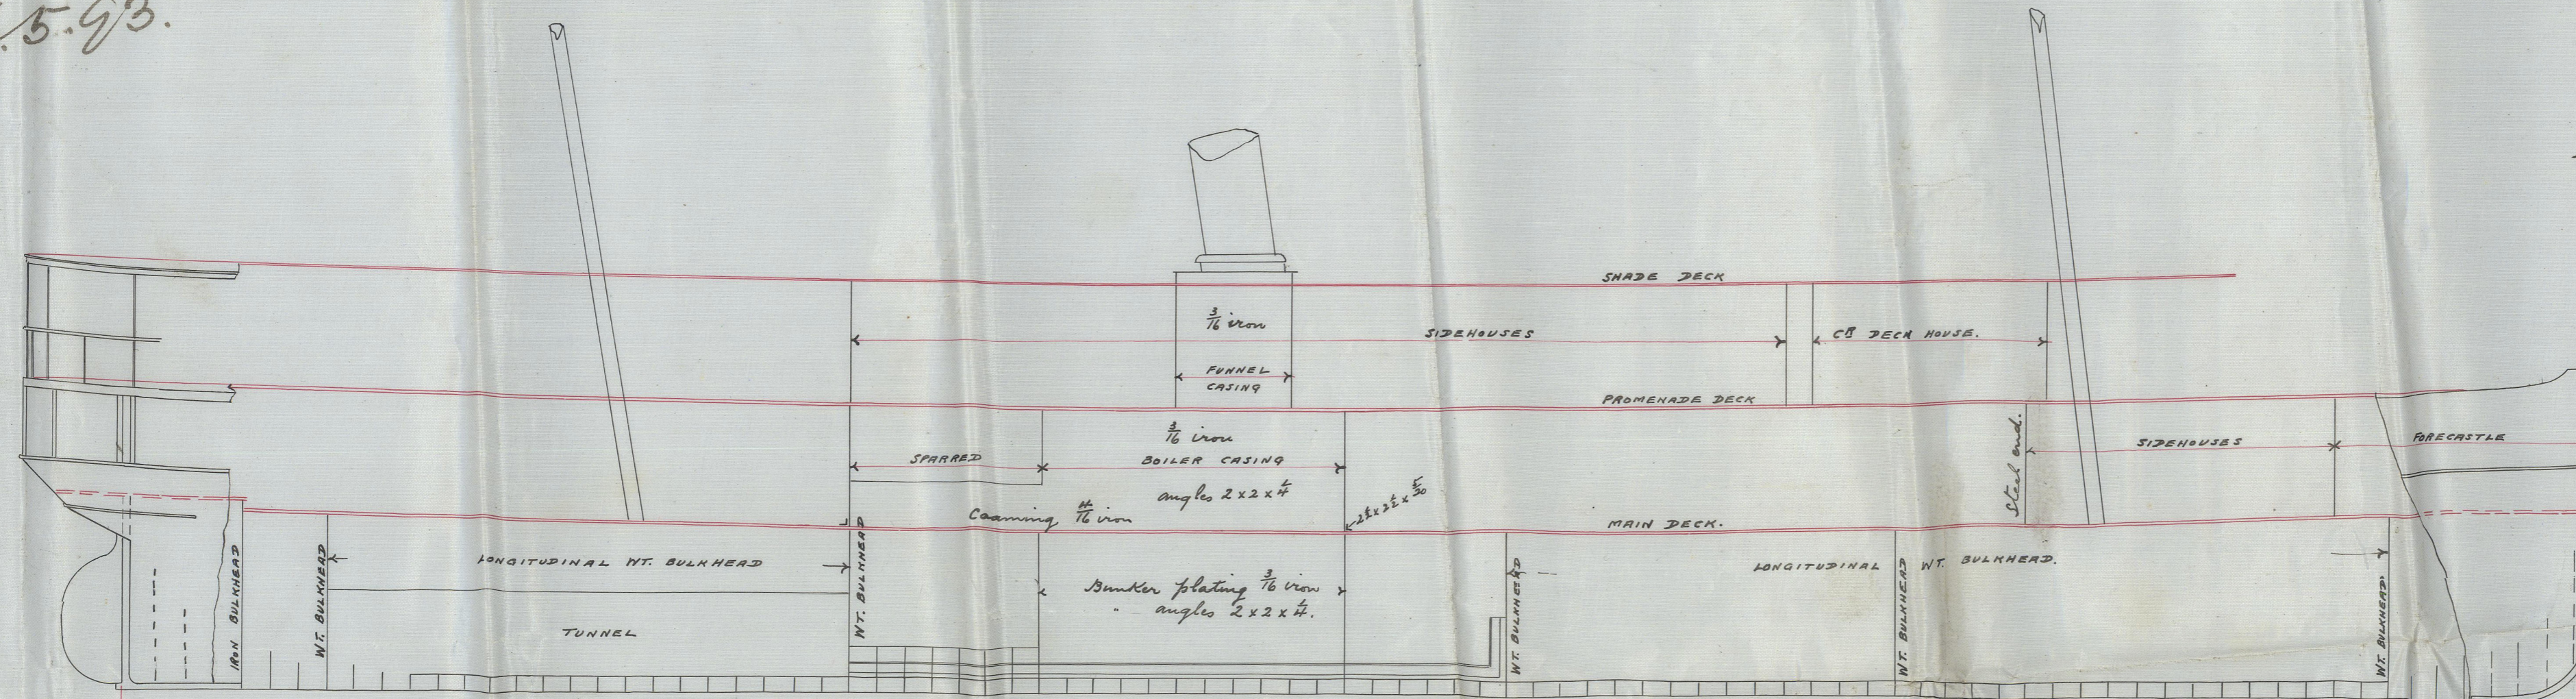


"Juni."
Greenock Report No. 10870.


26.5.93.

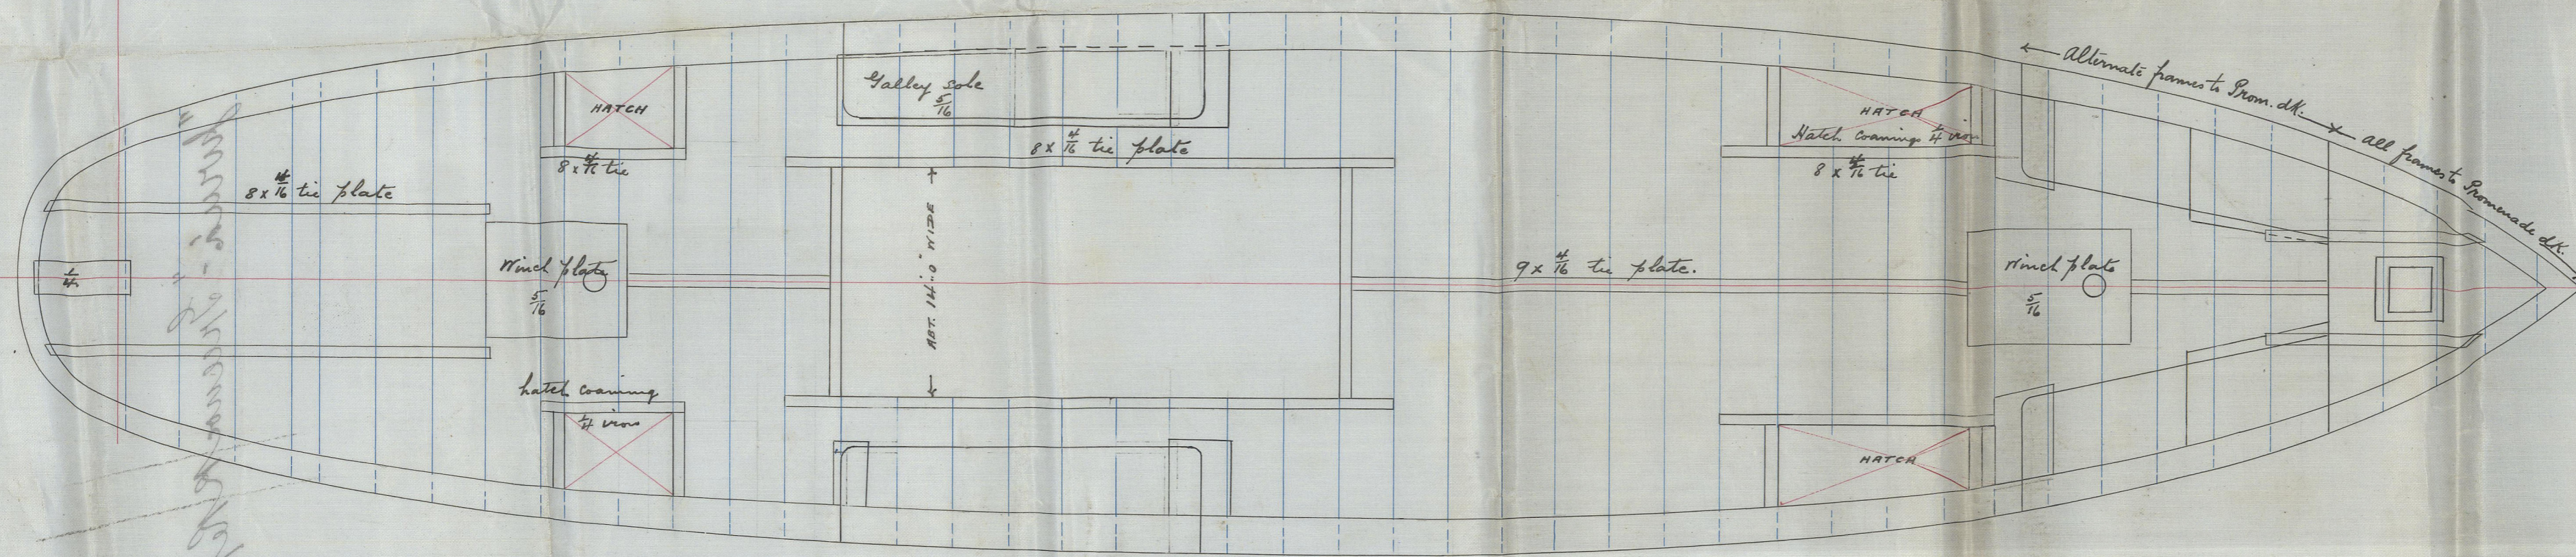

PROFILE & DECK PLAN
TSS. No 132
TO CLASS A AT LLOYDS
"FOR RIVER PURPOSES ONLY"

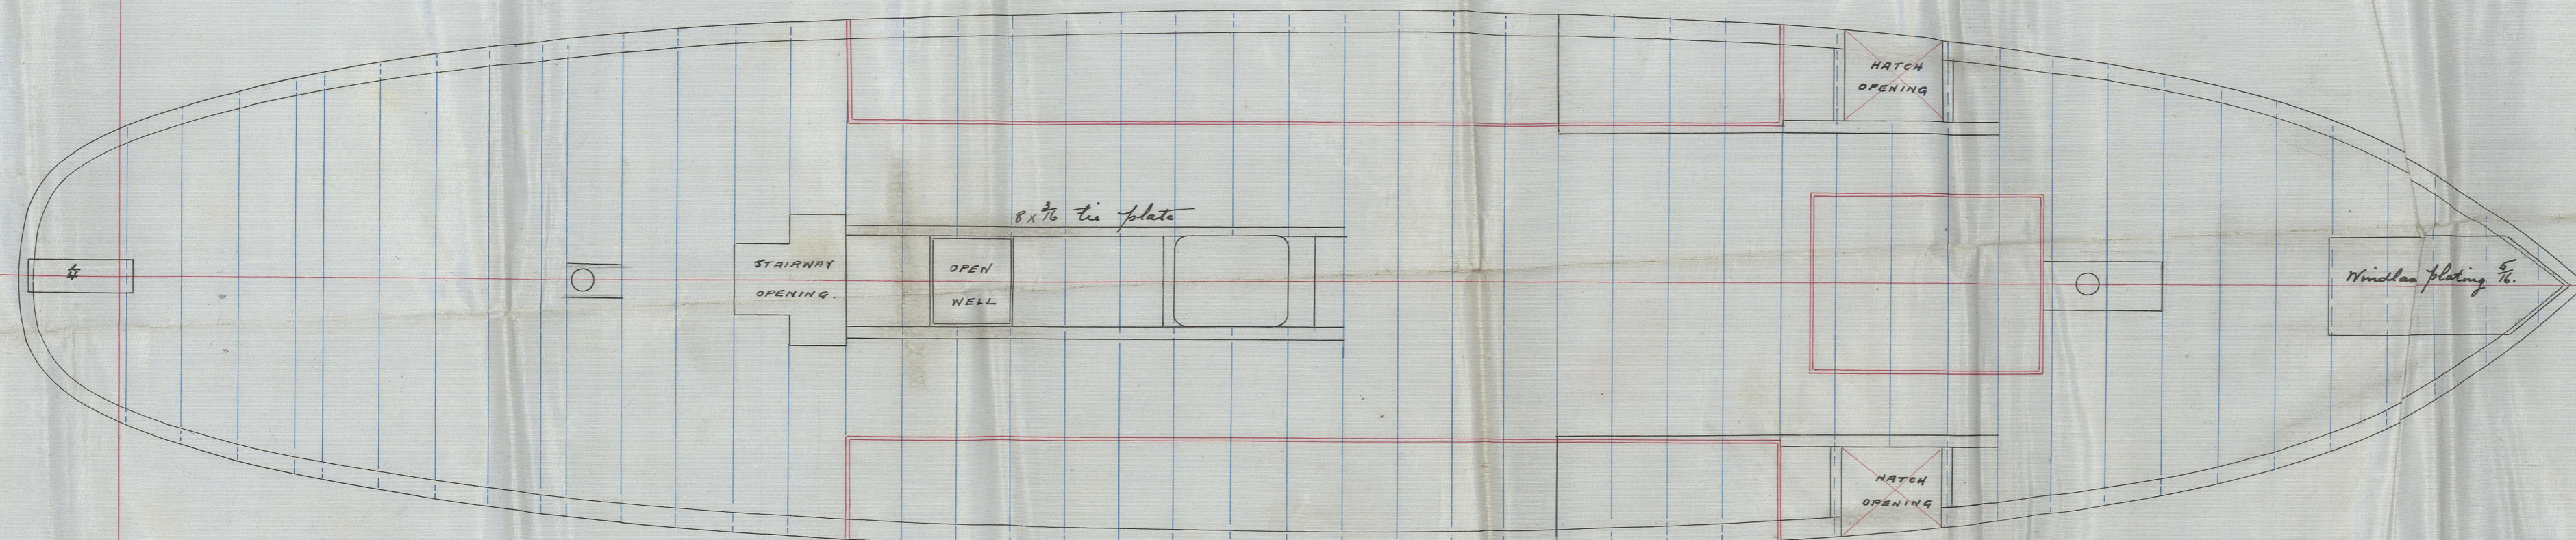

DRAWING No 2503.
SCALE 1/8" INCH TO A FOOT.

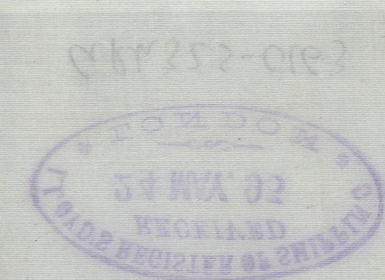

Murdoch & Murray

132.
Grk. Rpt. 10870



Grh325-0163

© 2020

Lloyd's Register
Foundation