

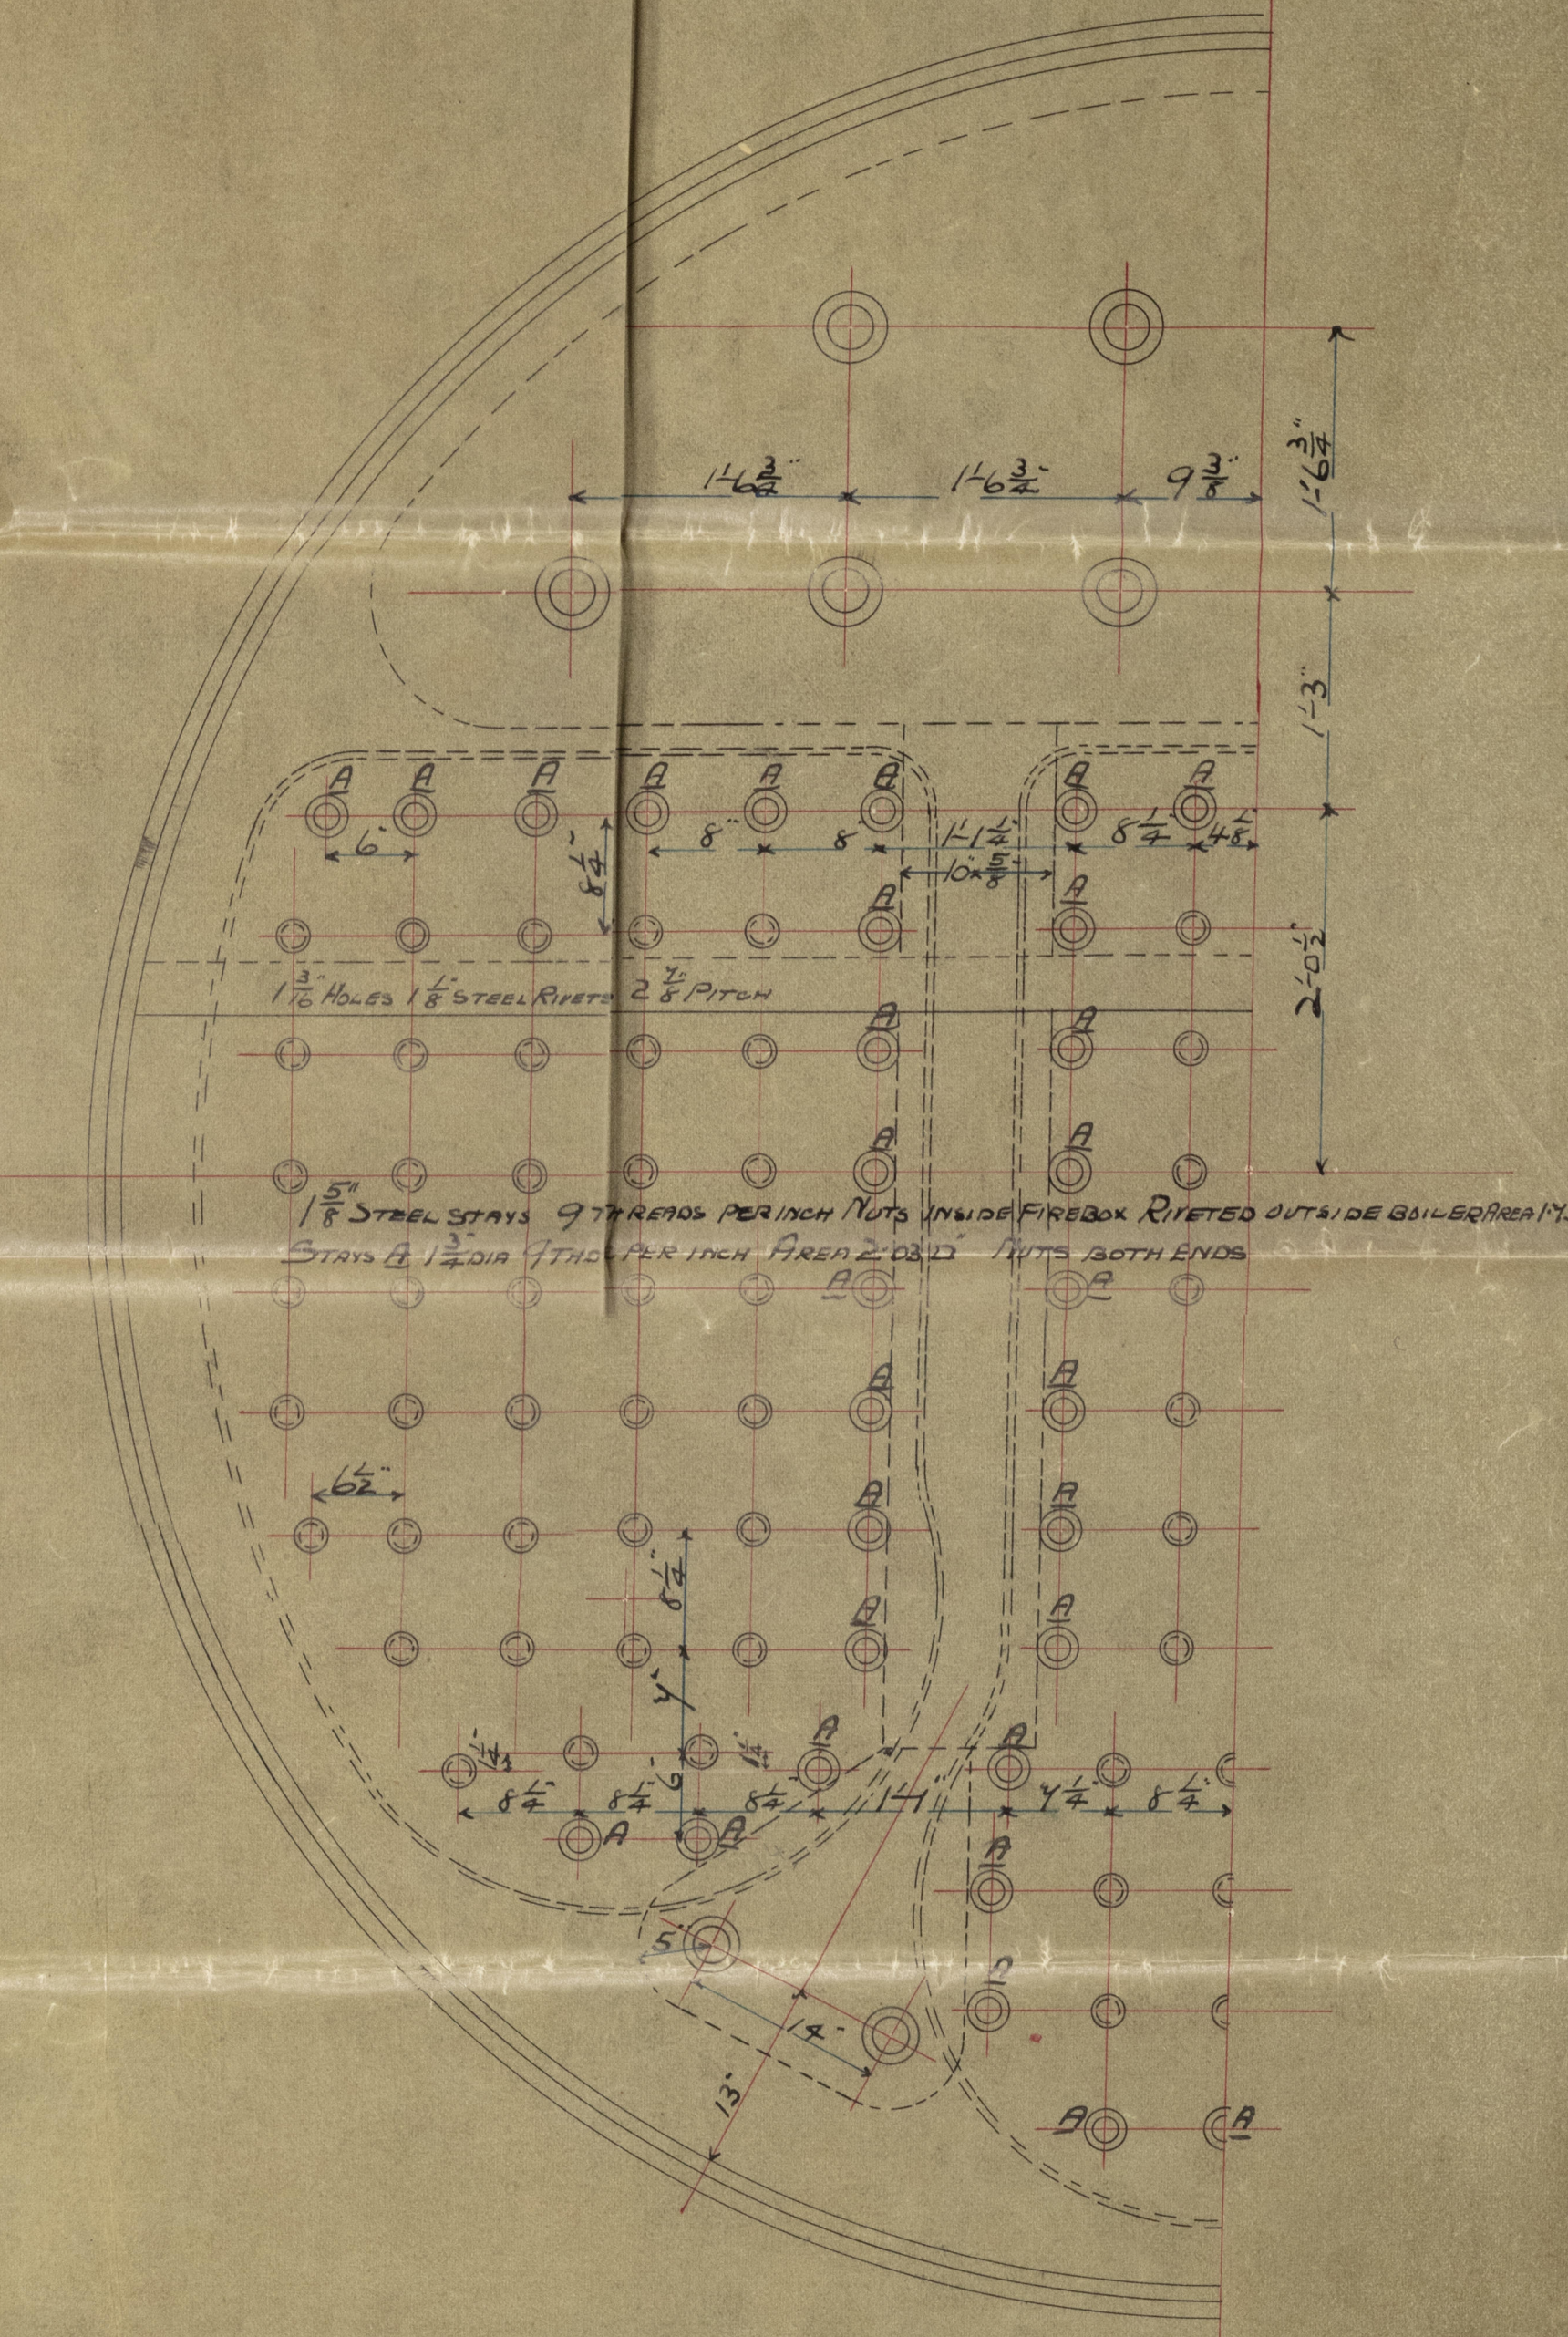
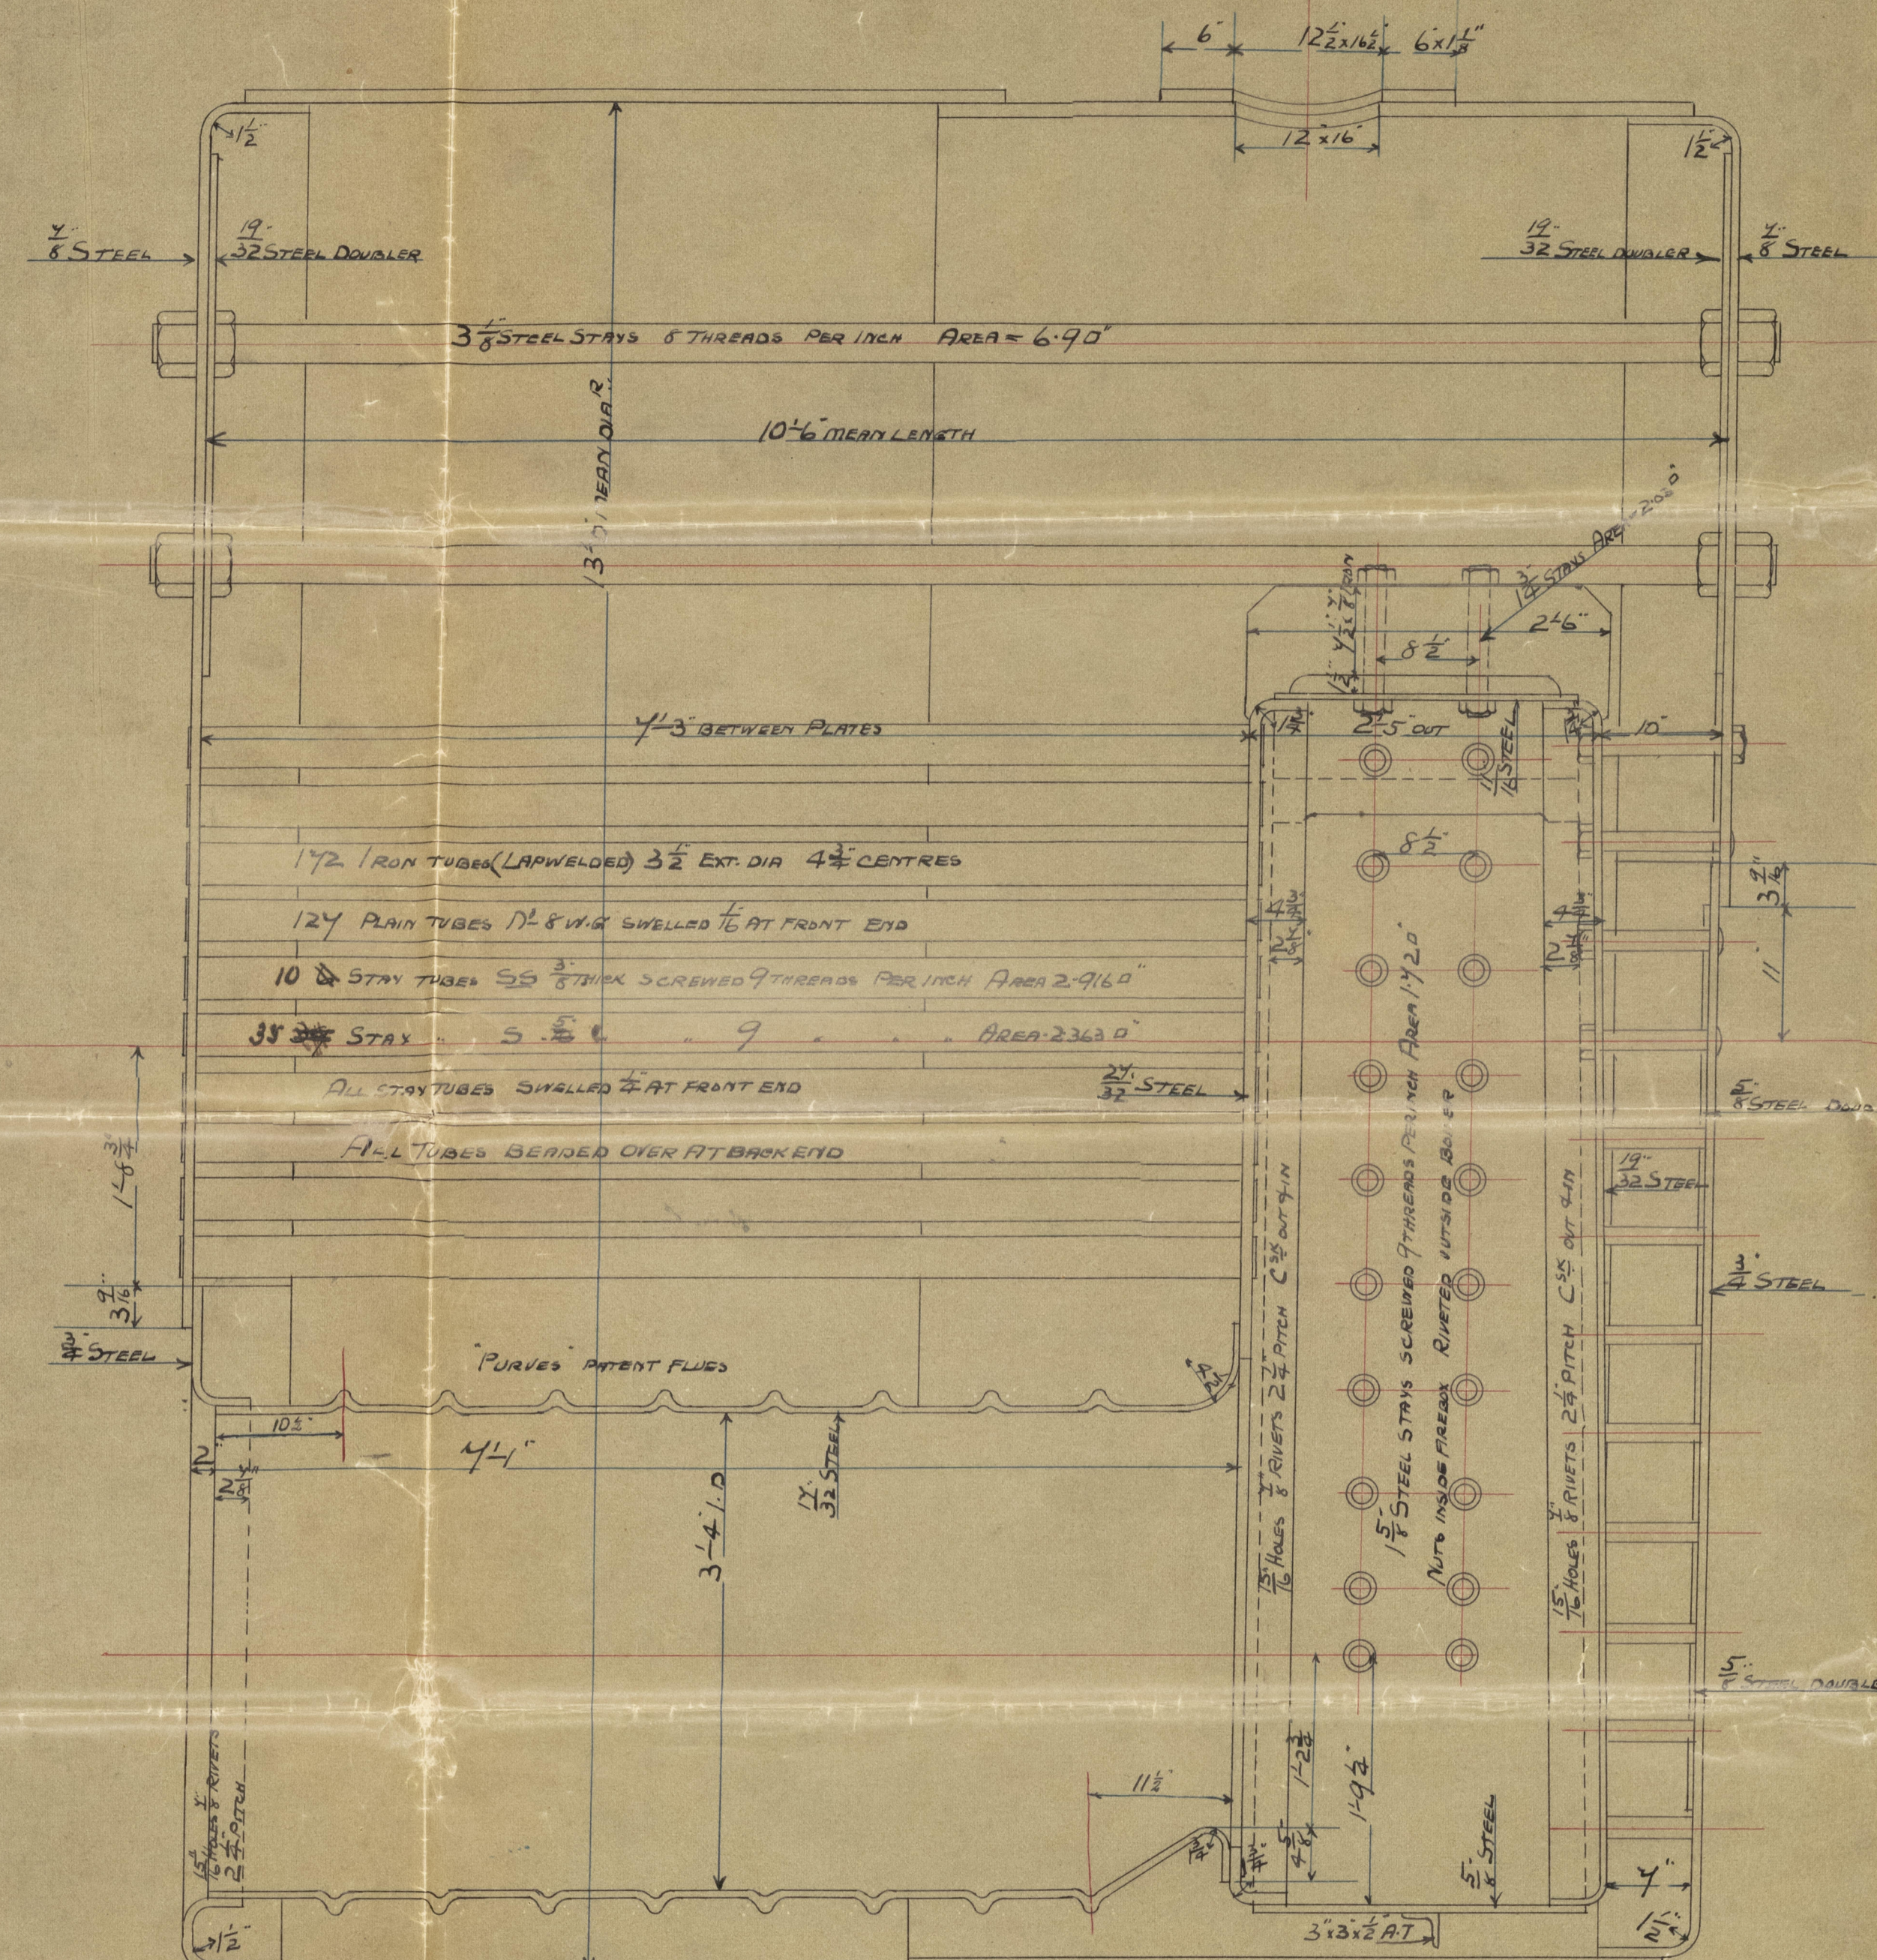


"Jurnia."
Greenock Report No. 10870.

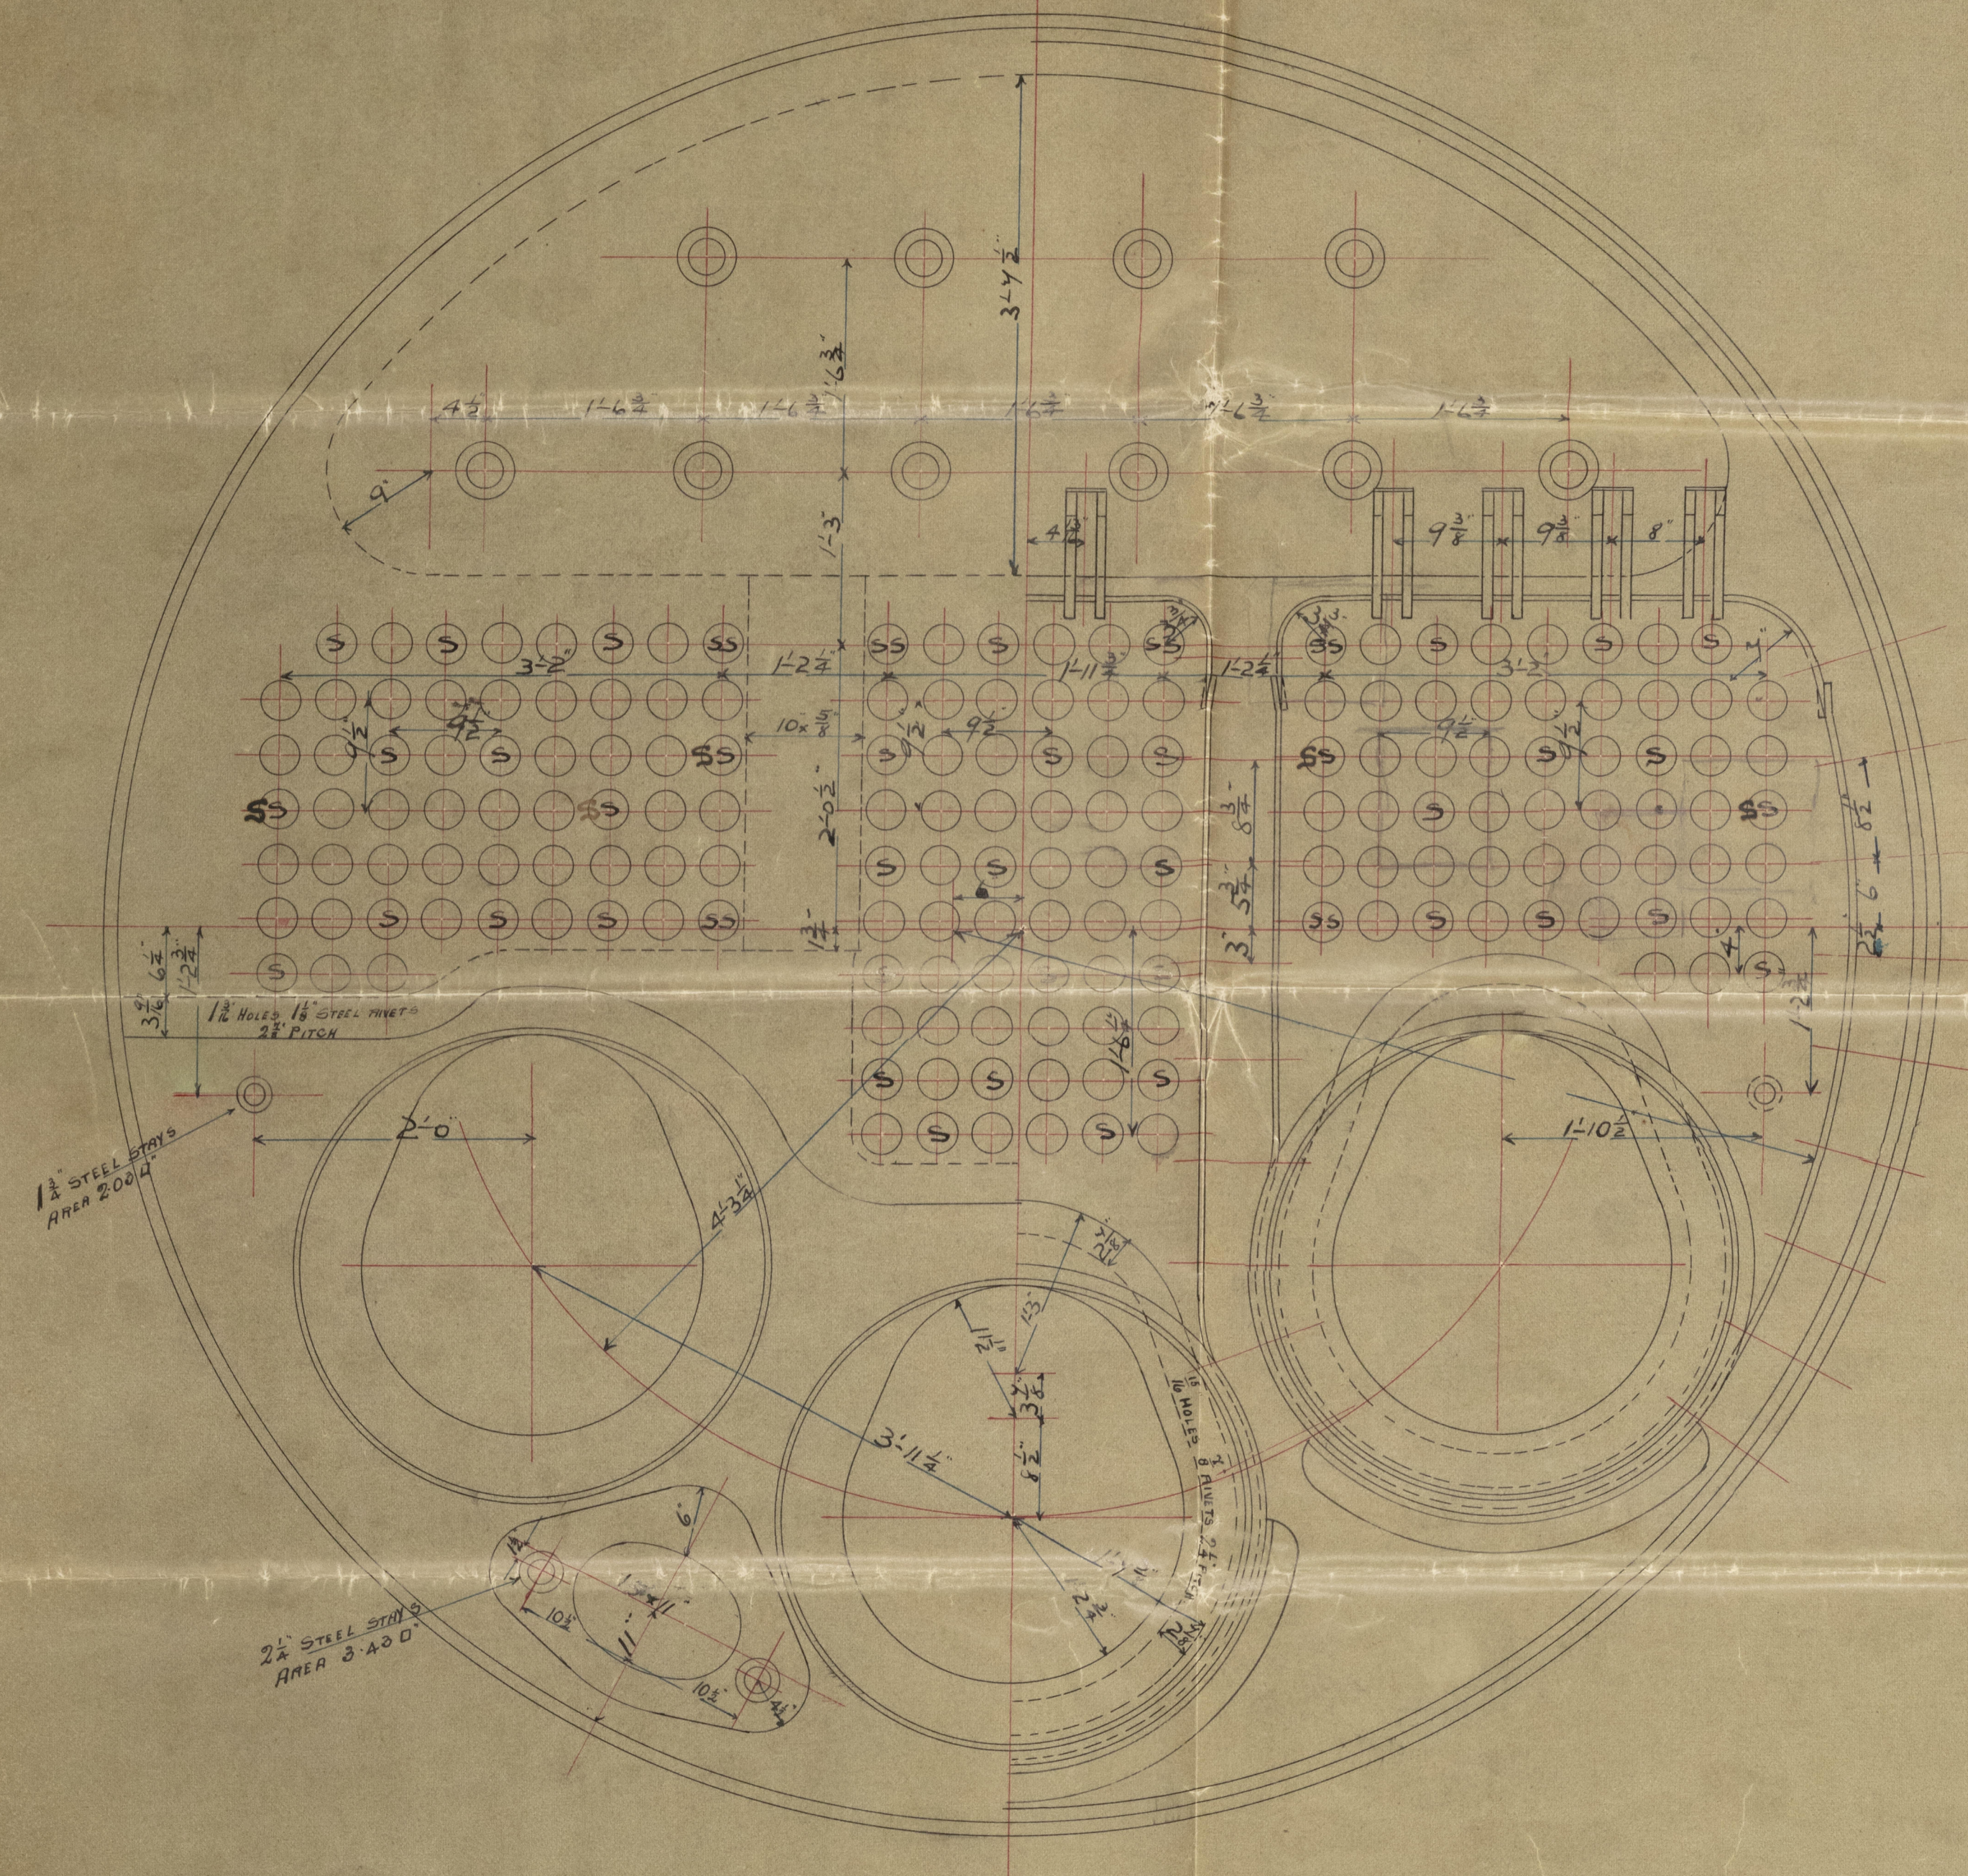

MARINE BOILER 10'-6" LONG x 13'-0" DIA.
UNDER LLOYDS SURVEY FOR 175 LBS W.P.

SCALE 1 INCH = 1 FOOT

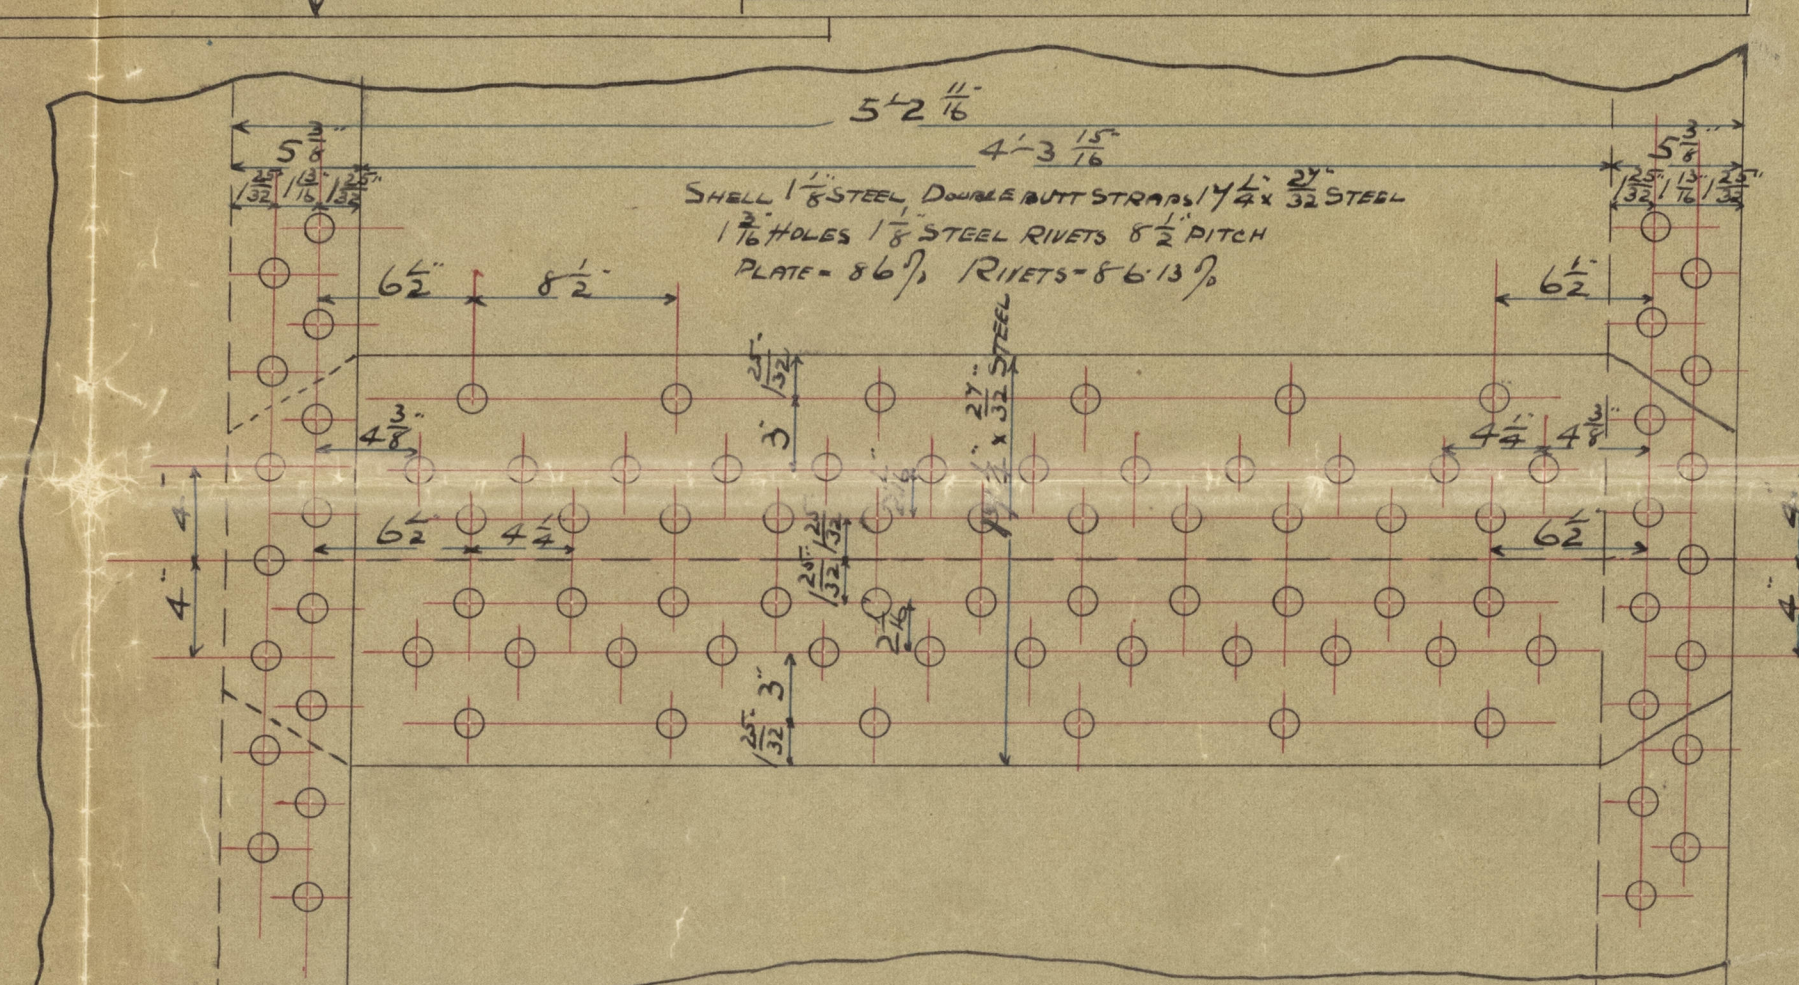

N.A.
1.6.93

HEATING SURFACE TUBES	1142.62
" " FUMANCES	127.8
" " COND CHAM	208.1
TOTAL	1578.5
GRATE AREA 50 MAN	100.00

BLR. № 509



Lindsay Burgess

Barker No 509

Murdoch & Munro

Ship No 132

Genl Rtr 10840

ARH323-0164



© 2020

Lloyd's Register
Foundation