



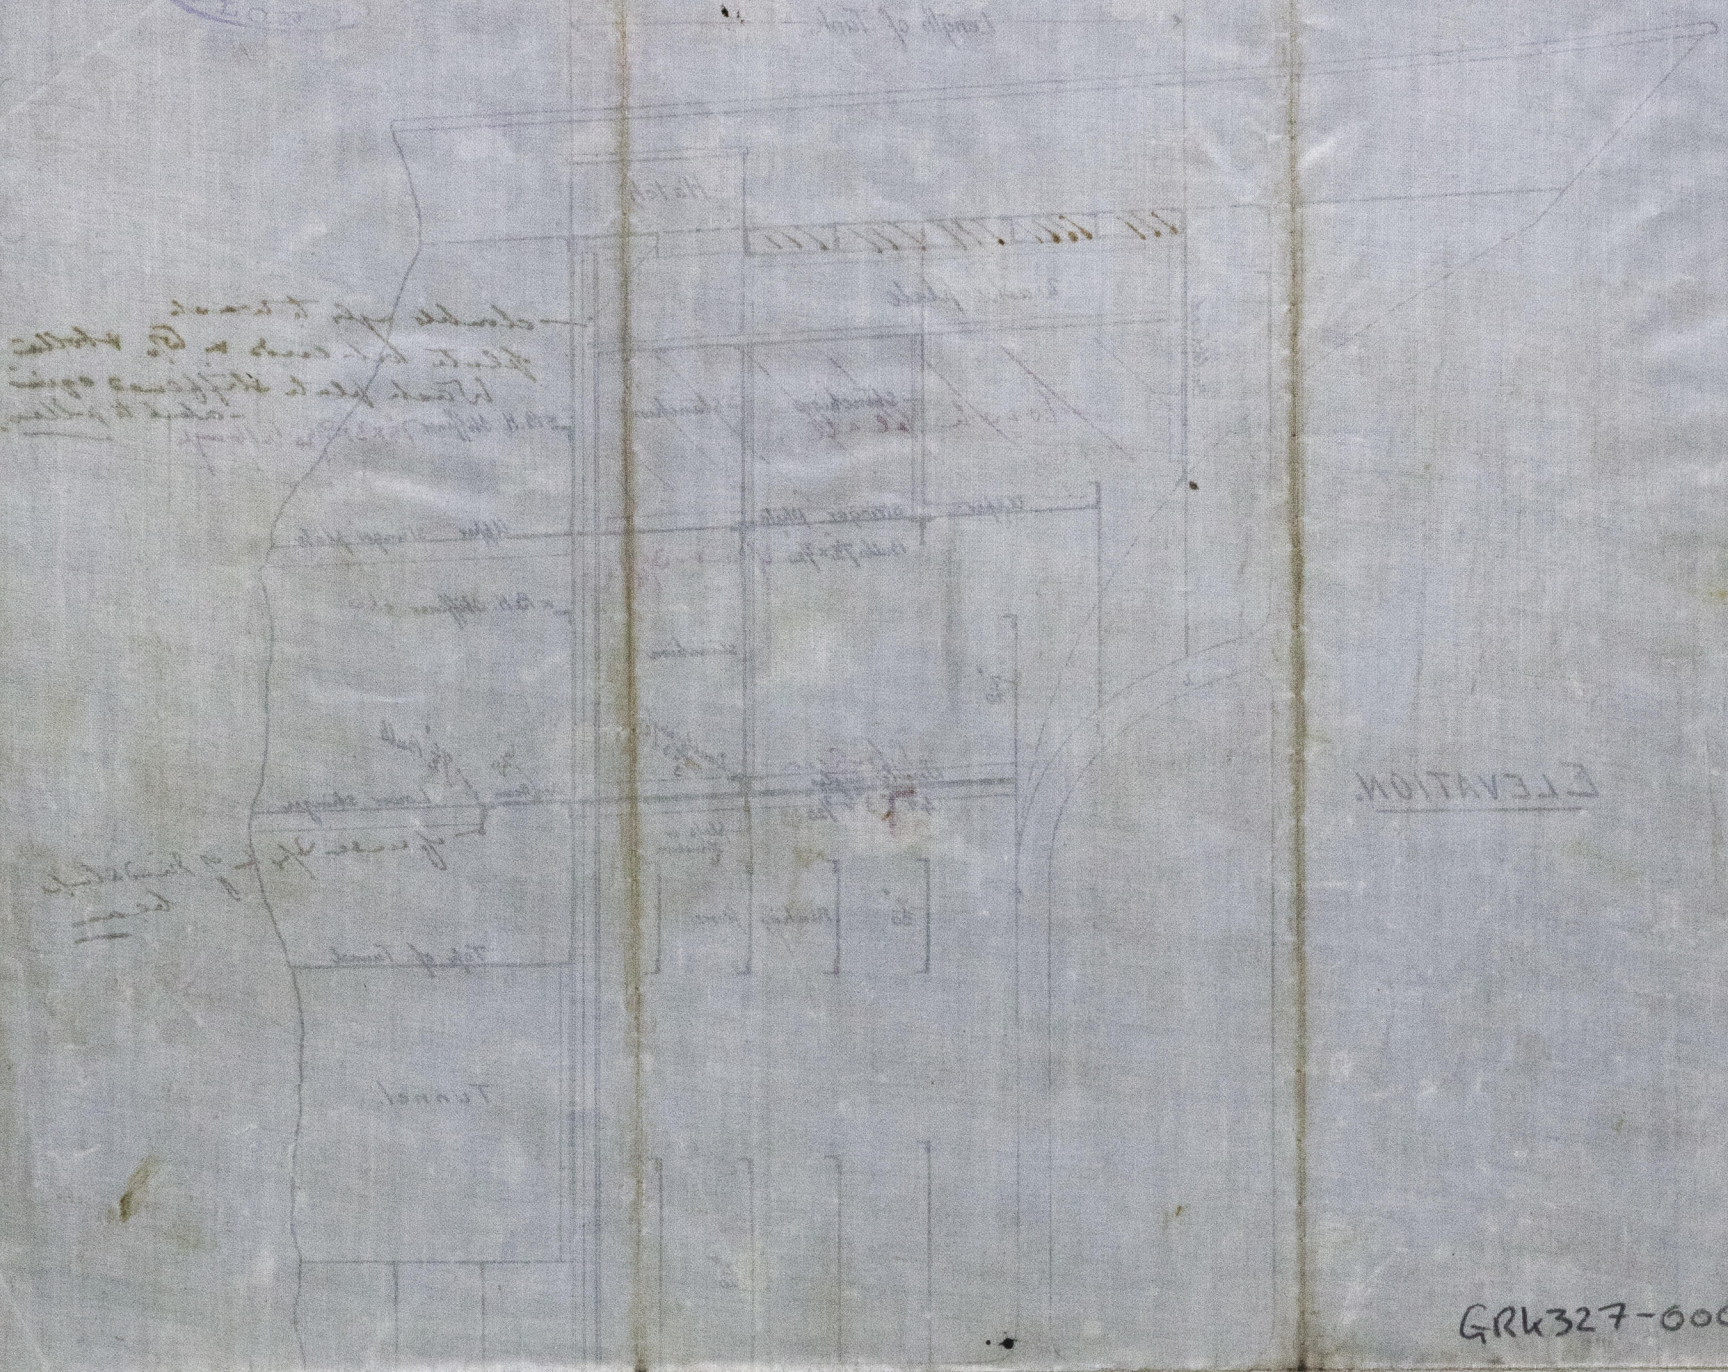

20.1.18




GRK327-0006

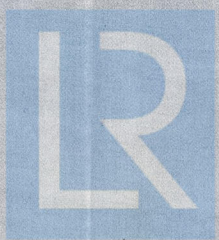

© 2019  
Lloyd's Register  
Foundation



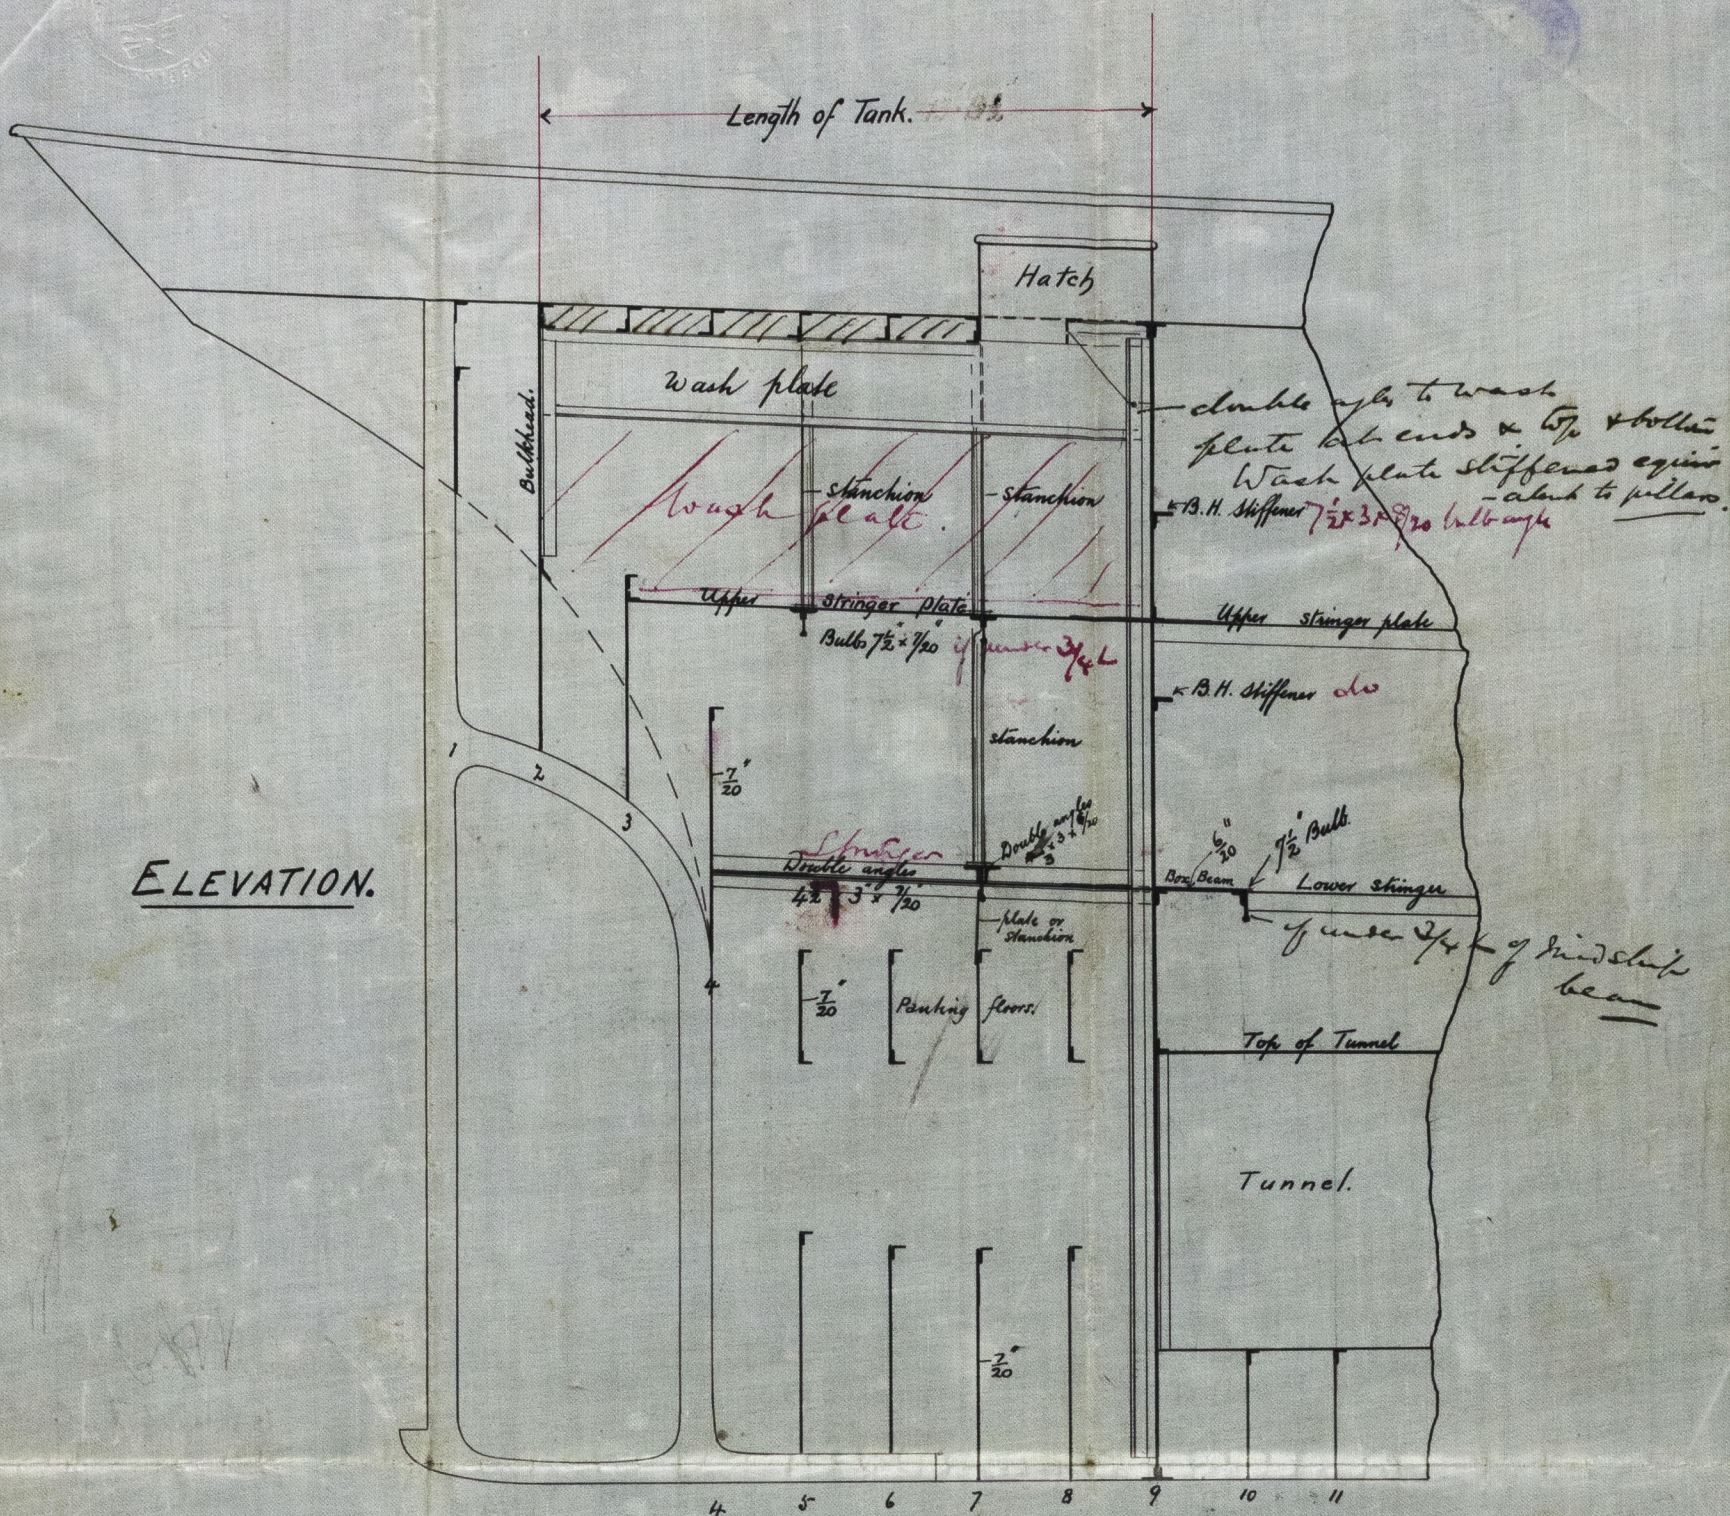

After Peak.  
S. S. No 37.  
Scale  $\frac{1}{4}$  inch = one ft.

