


Tracing of Vertical Steel Donkey Boiler 13-6 full height 6-6 Dia with 4 Cross Tubes
 To the Order of Messrs Rankine & Blackmore $\frac{183}{8}$
 Lloyd's requirements 80 lbs WP.

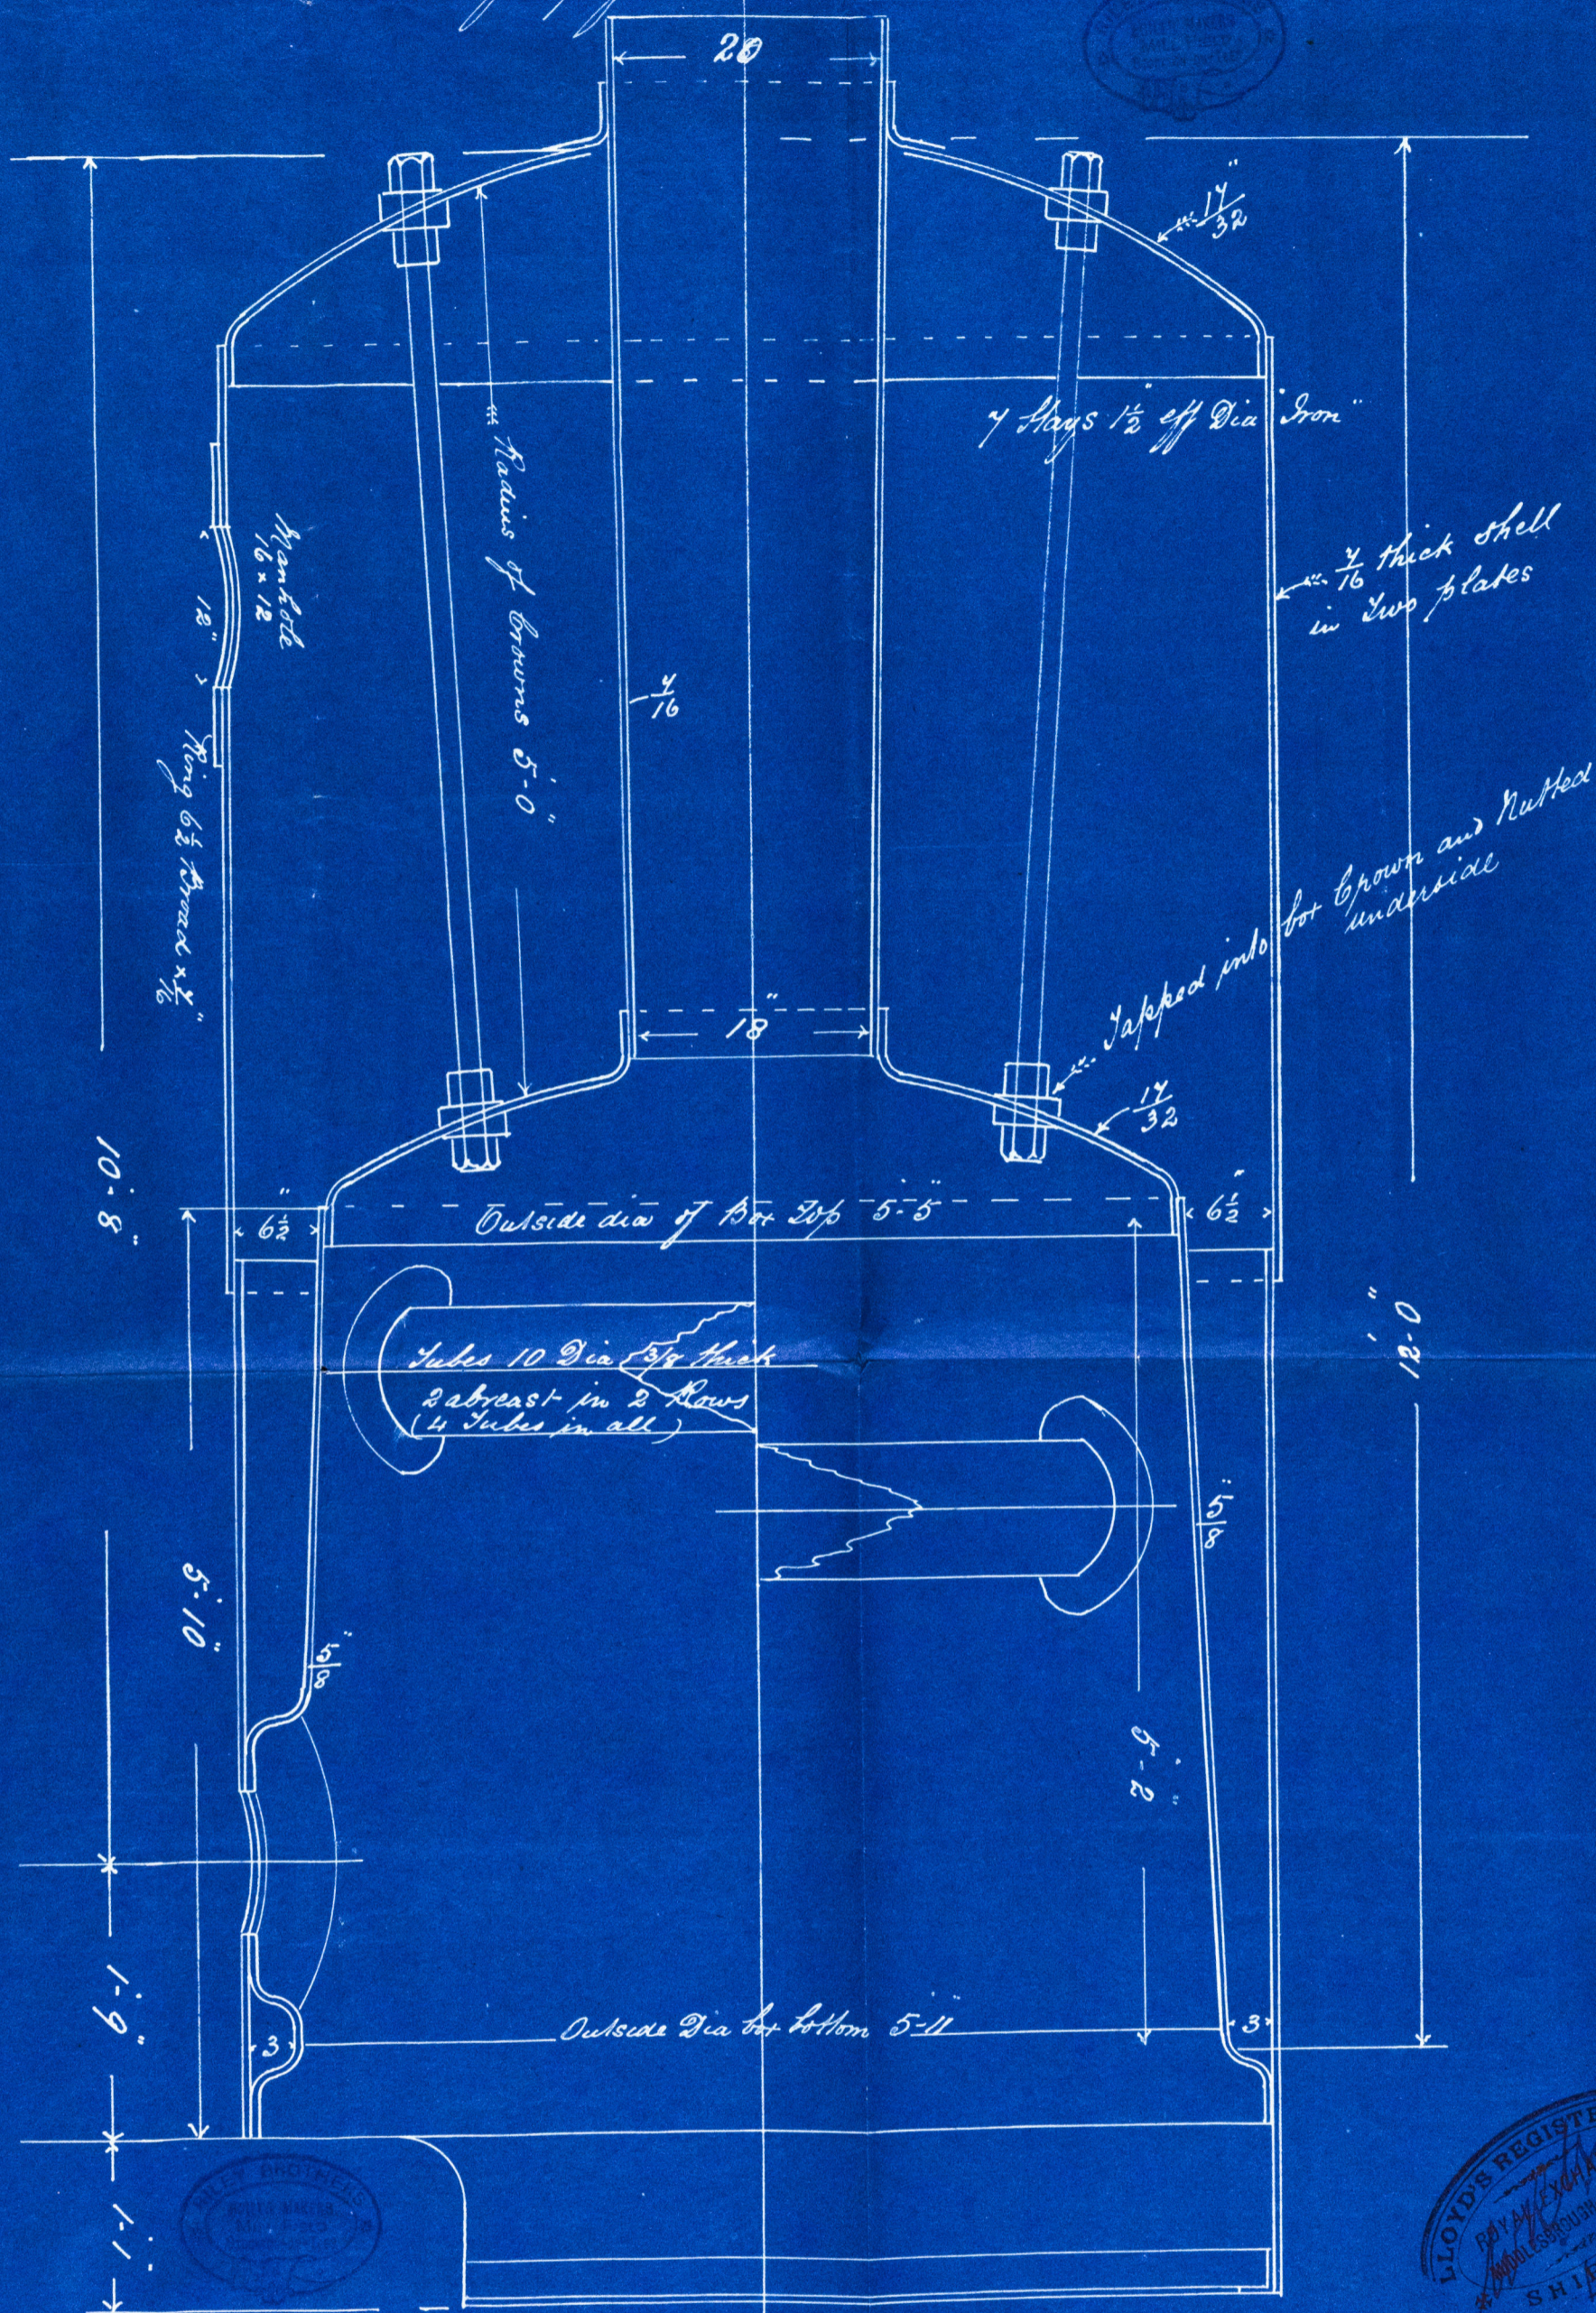

Longitudinal seams in shell Lap joints Double rivetted $\frac{7}{8}$ Dia holes $3\frac{1}{2}$ pitch
 Circumferential " and rest of Boiler Single " " " " $2\frac{1}{4}$ "

Steel Plates and Steel rivets strengthening ring round Manhole & Homehole
 Opening 7 Handholes in all viz 1 at front end of each Cross Tube & 3 Round for Bottom



© 2019

Lloyd's Register

GR4327-0010

Raukin & Blackmore

~~for~~ for

Campbelltown 513 070 37

for
to "Juellemot."

10966

GRK327-0016



© 2019

Lloyd's Register
Foundation