


Campbelltown Ship Co

No 37 S.S.

re proposed platform
beams in holds

Grange

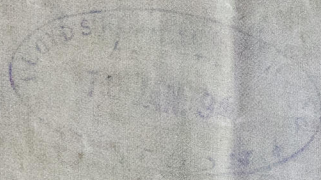


Prop 12 1/2 ft
8 1/2 ft
Prop 12 1/2 ft
8 1/2 ft

100 to 100 ft
500 to 500 ft
100 to 100 ft
500 to 500 ft

GRH327-0012



10.1.94.

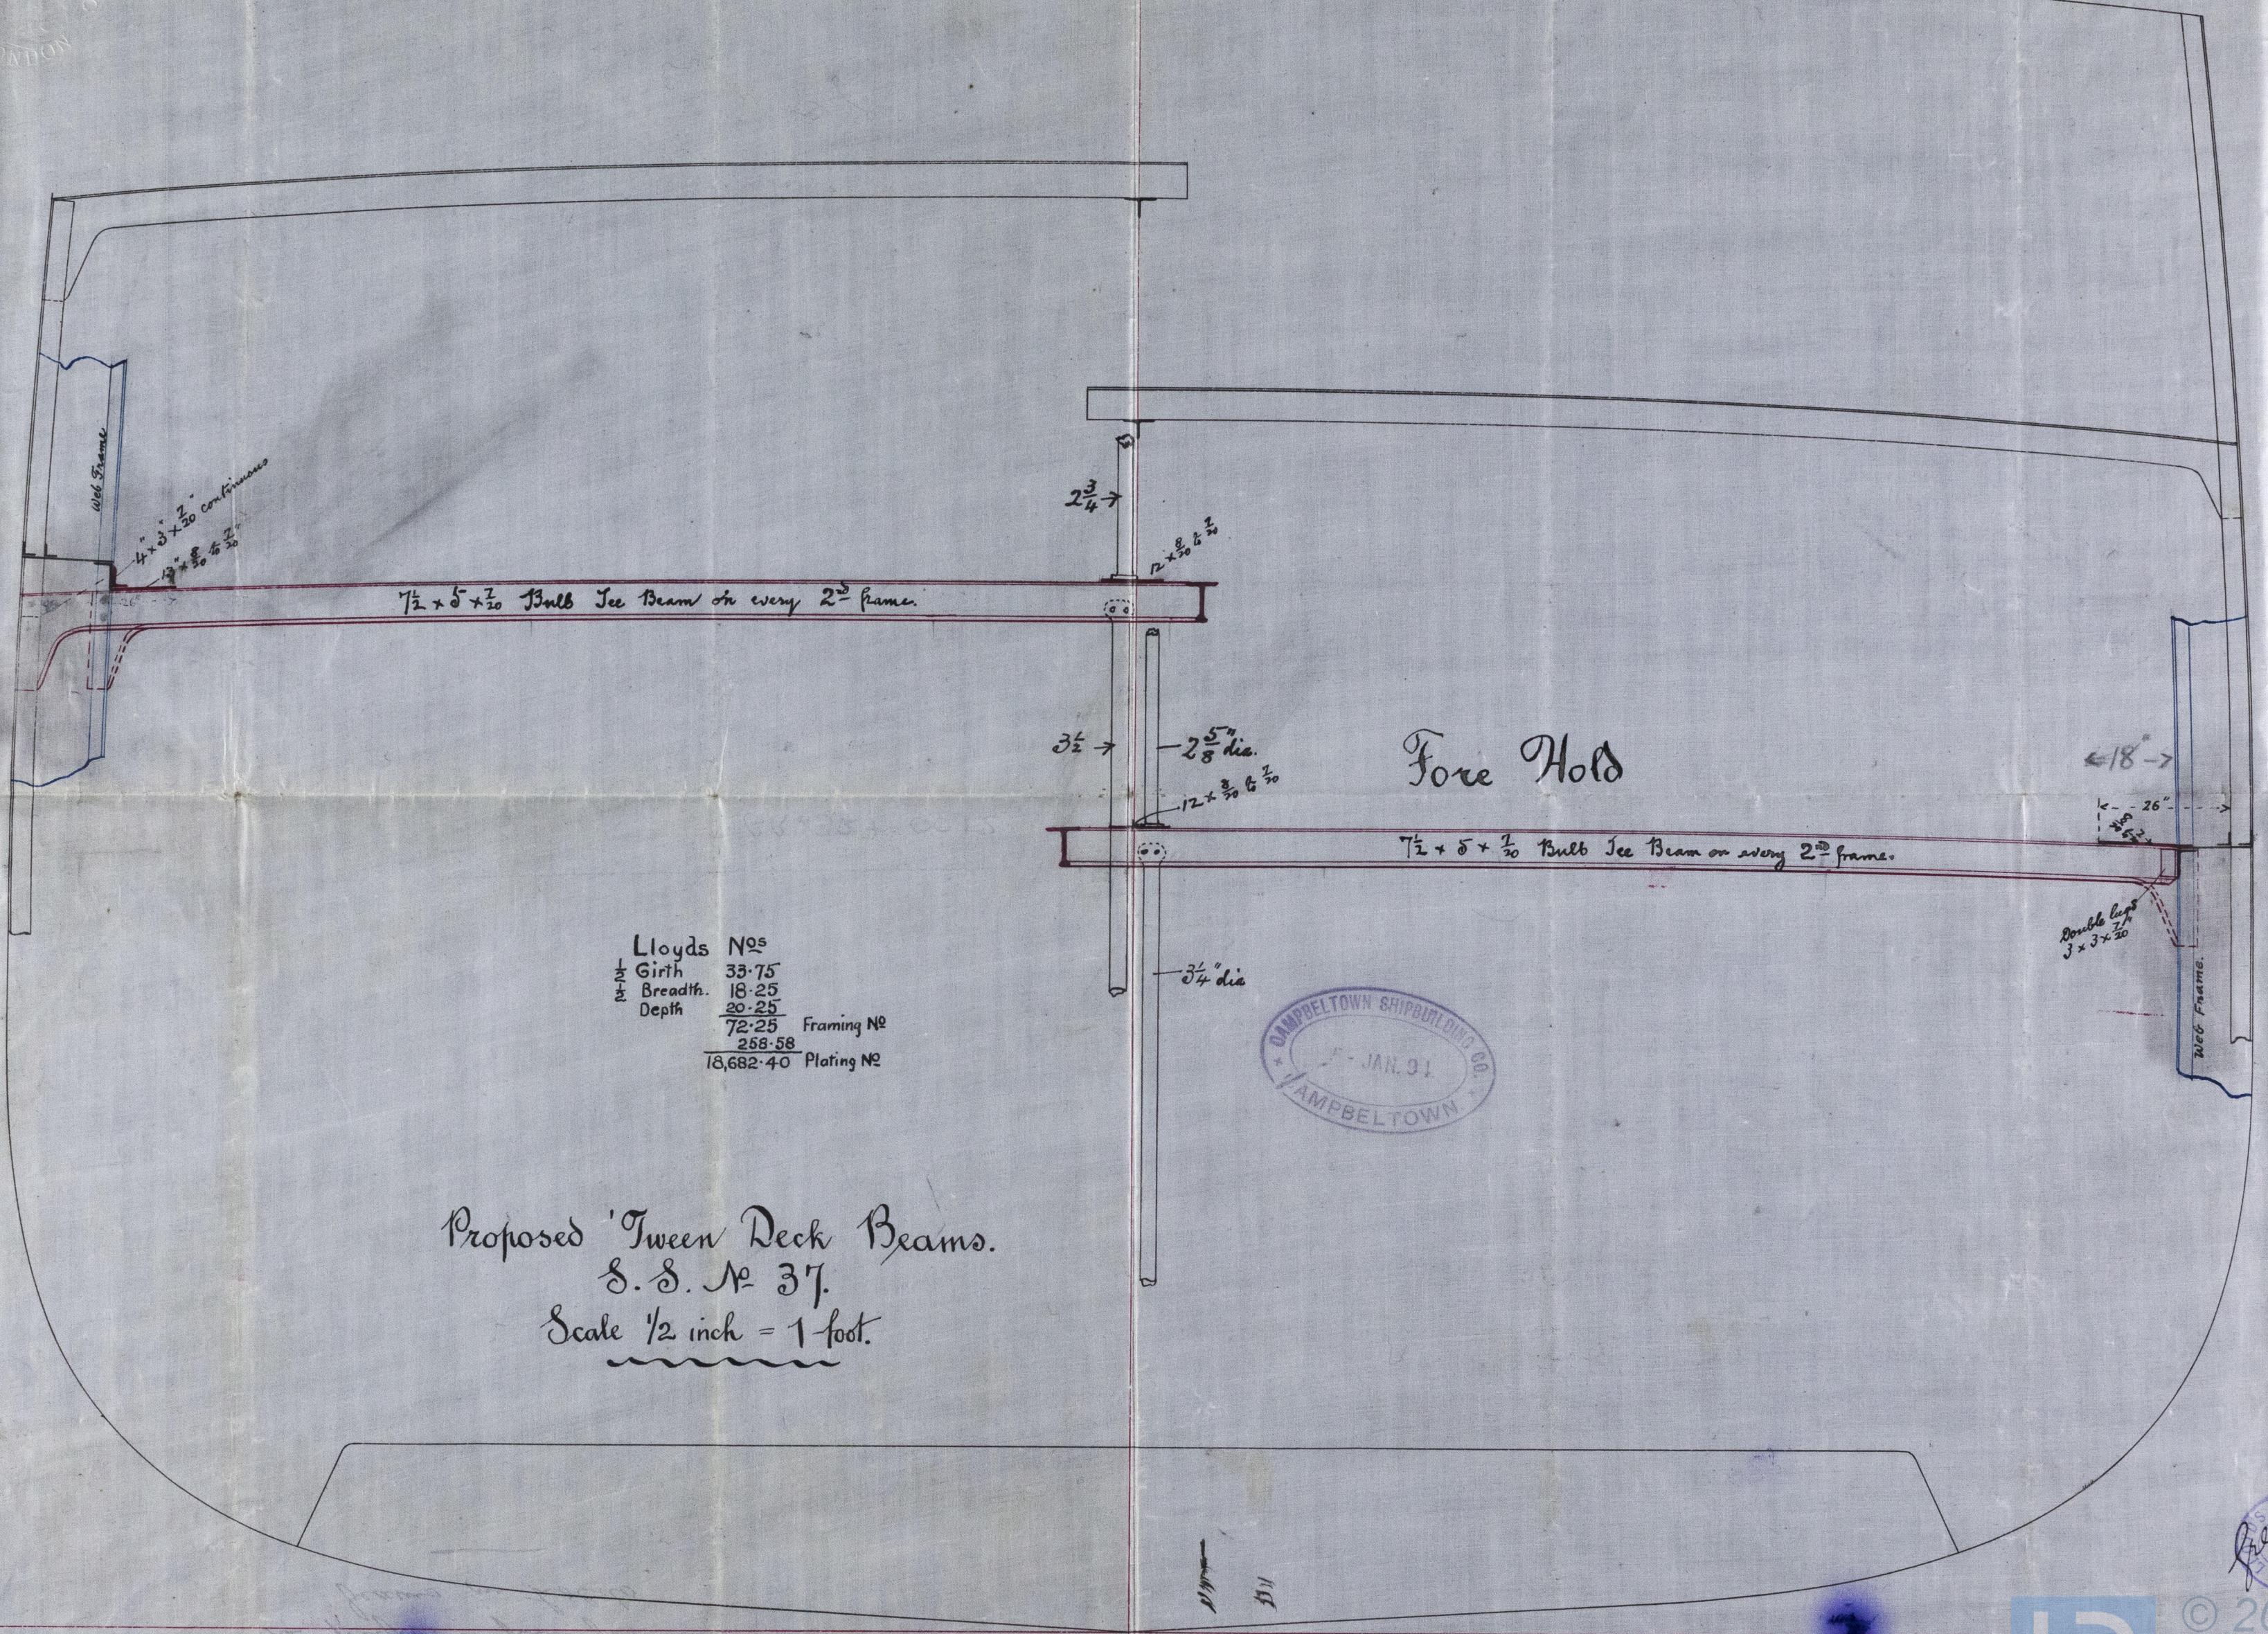

Lloyds Nos	
Girth	33.75
Breadth	18.25
Depth	20.25
	72.25
	258.58
	18,682.40
Framing No	
Plating No	

Proposed 'Tween Deck Beams.
S. S. No 37.
Scale 1/2 inch = 1 foot.

