


10.1.94.


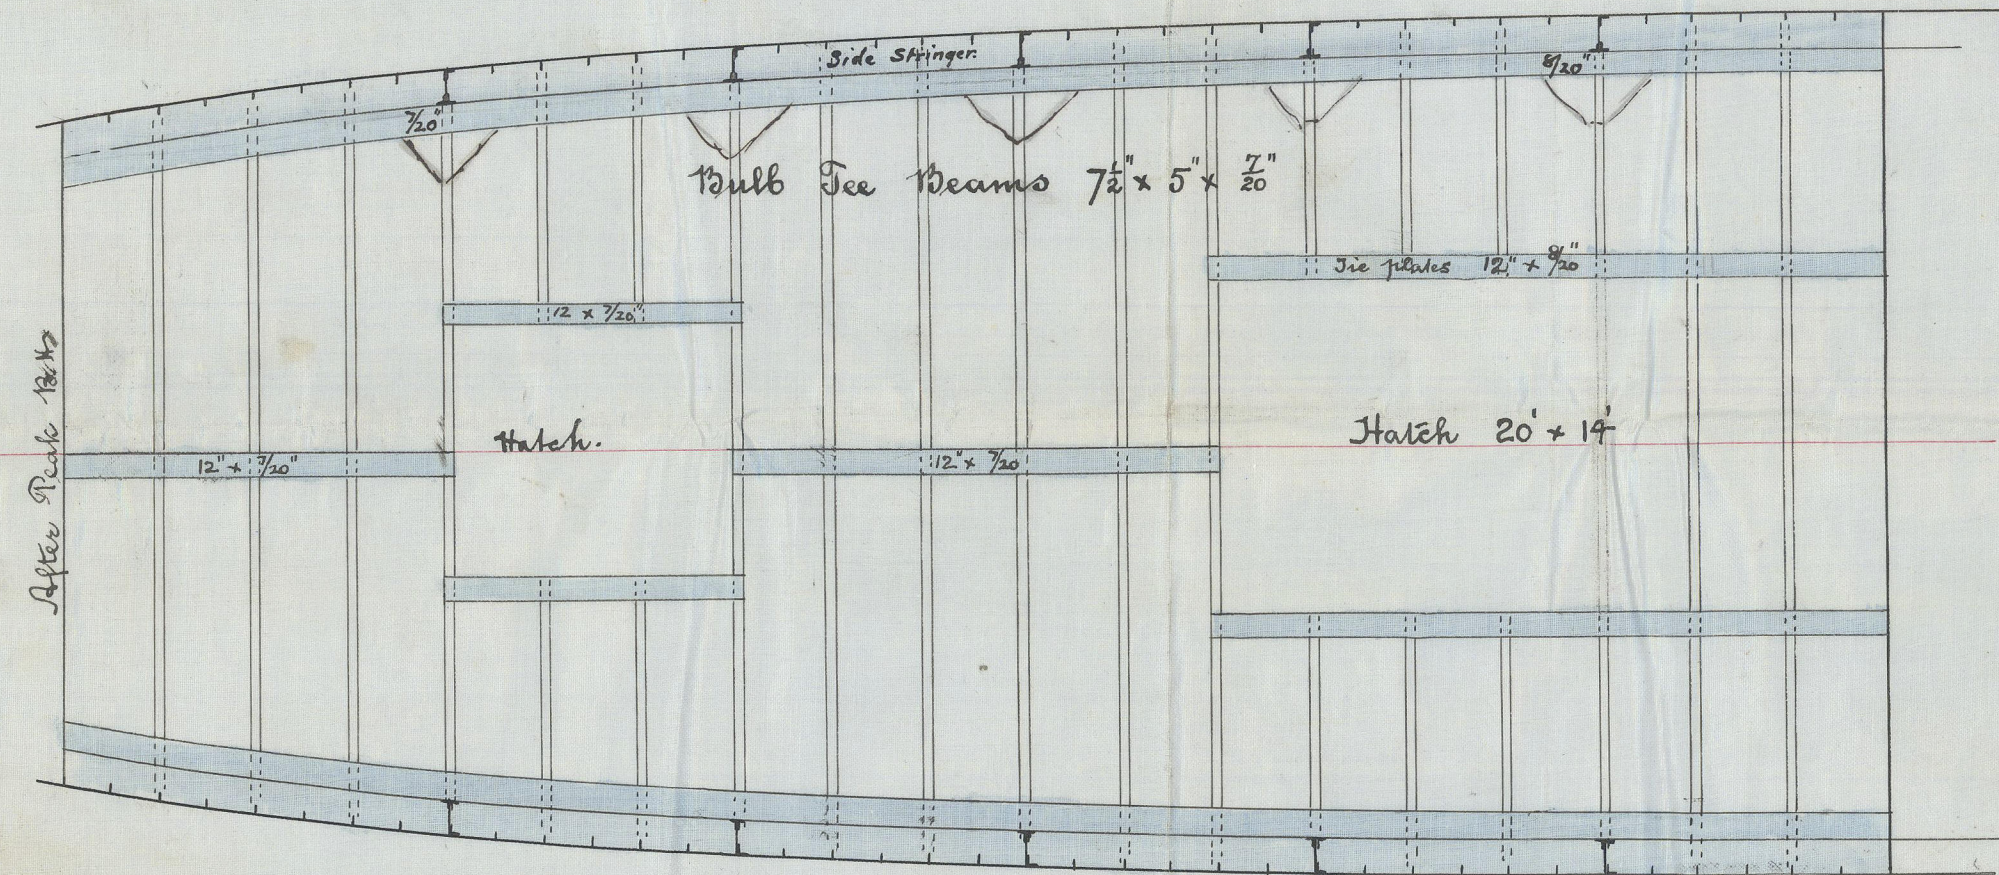


Plan of Proposed Tween-
Deck Beams.

S. S. No 37
Scale $\frac{1}{8}$ = One foot.



Handwritten signature and date:
10/1/94

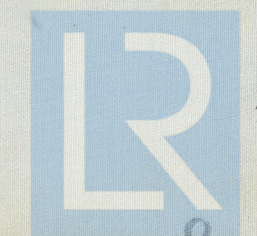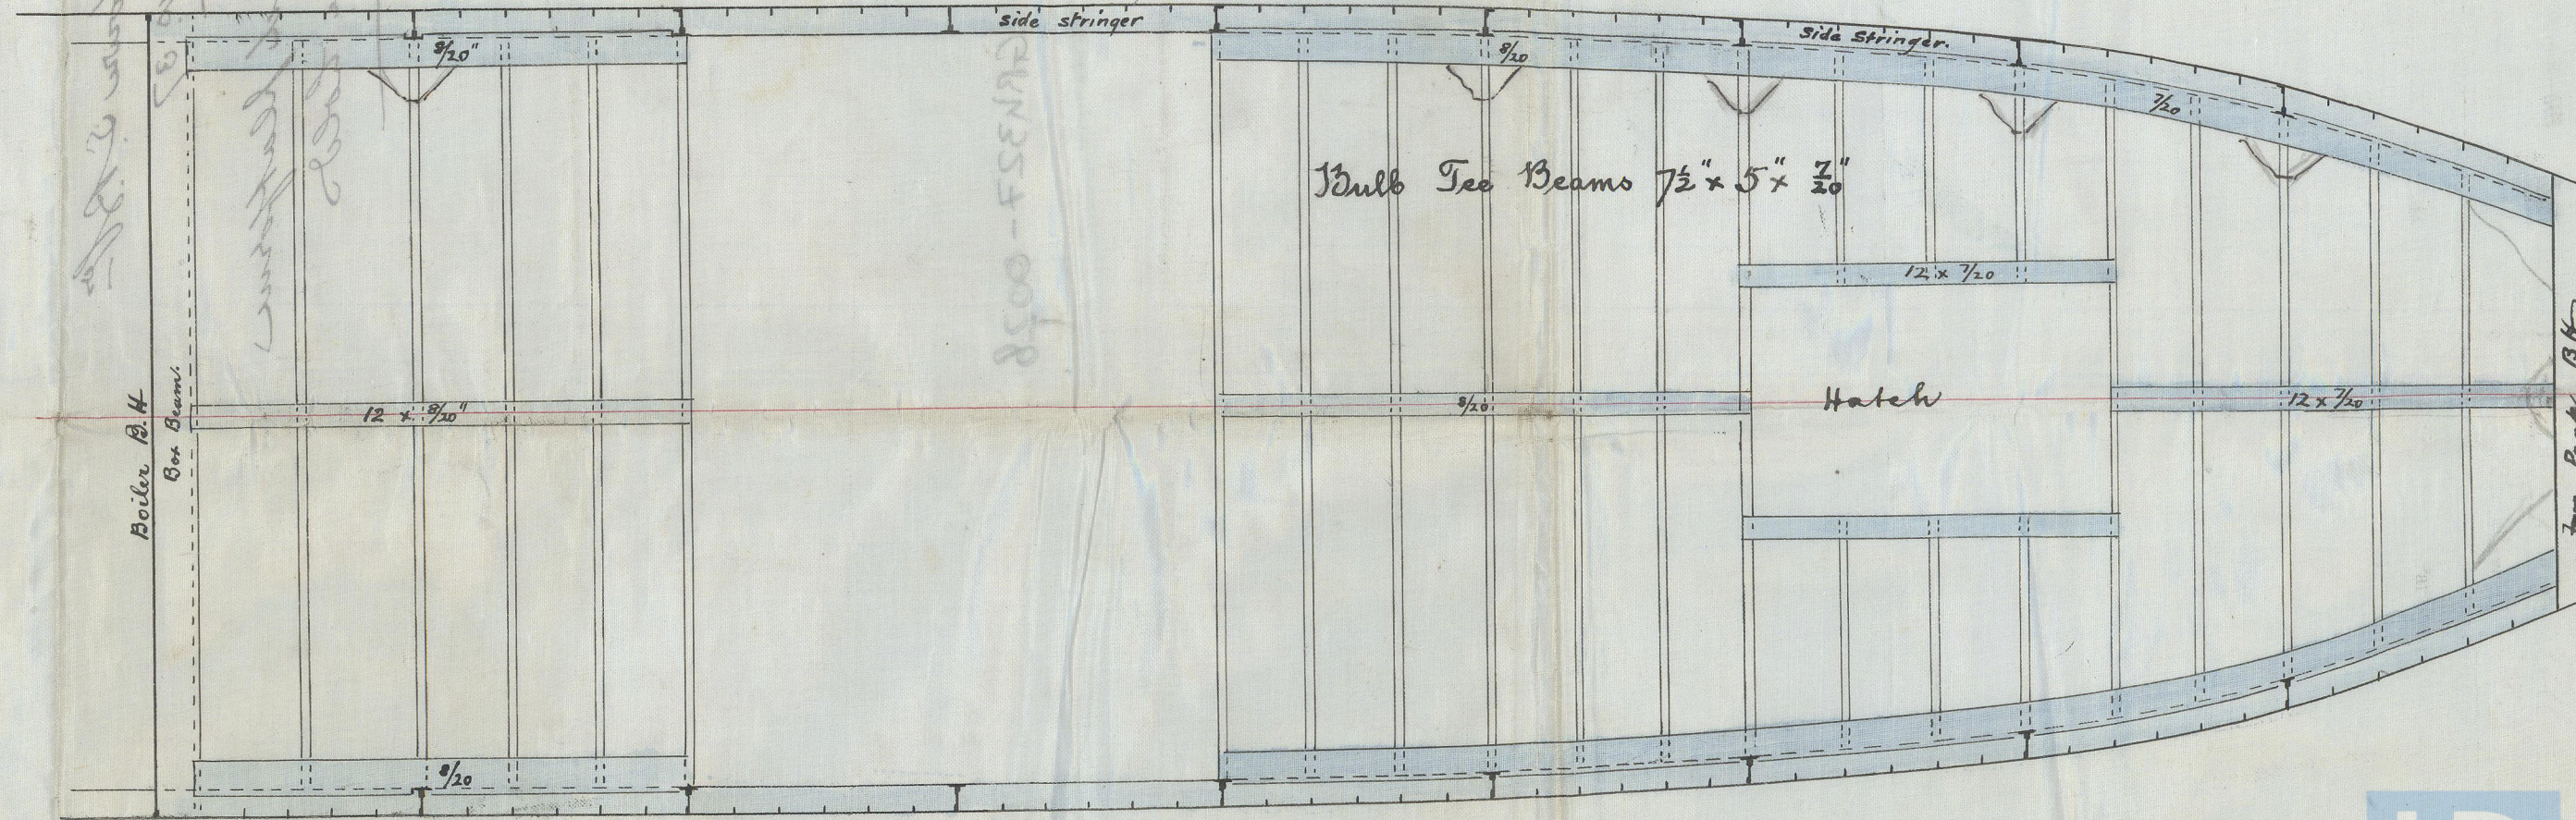

Lloyd's Register
Foundation

GRK327-0028


BRITISH AND FOREIGN
SHIPBUILDING CO. LTD.
LONDON

Campbeltown S.B. Co.

S.S. No. 37

re proposed platform
beams in hold

GRK327-0028

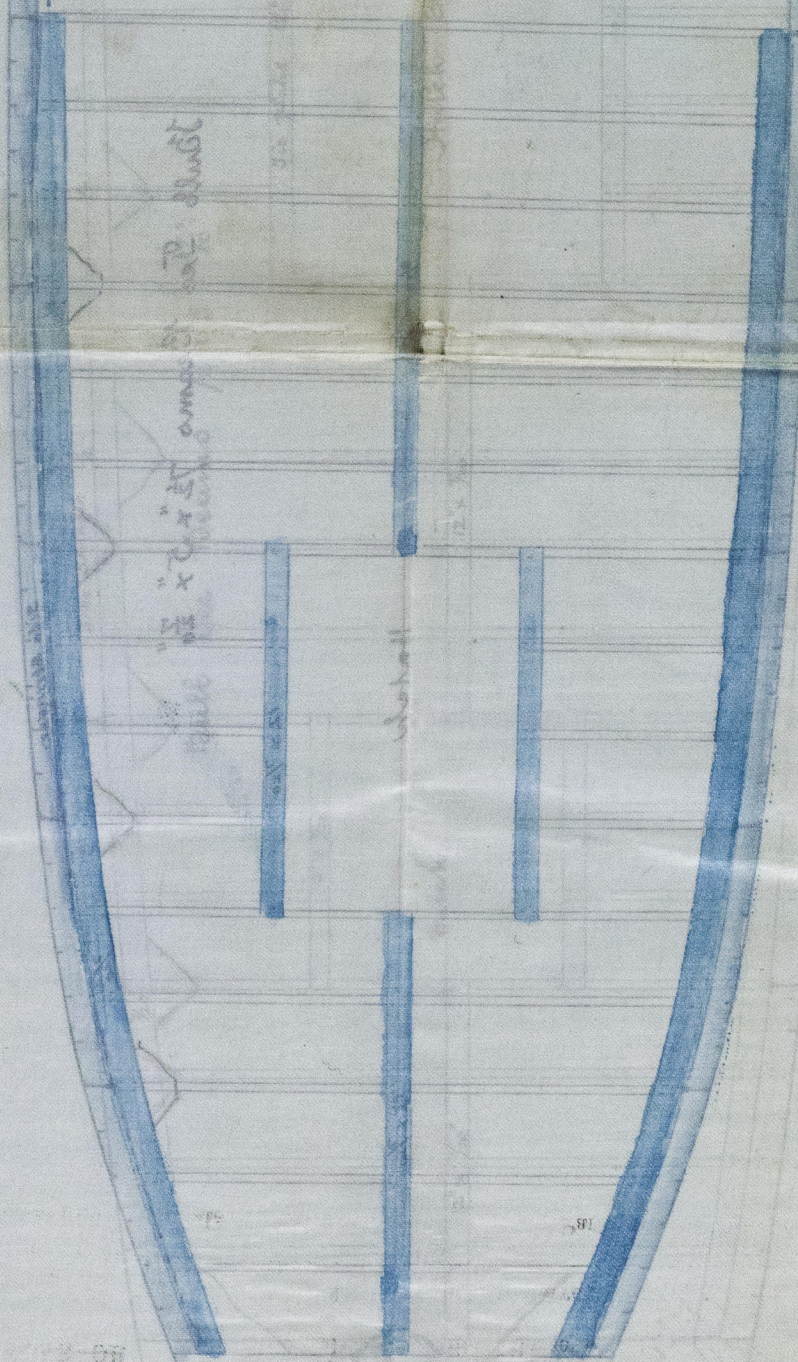

GRK327-0028

FOR FREEBOAT
BRITISH AND FOR



© 2021

Lloyd's Register
Foundation