



No350

SCALE $\frac{1}{2}$ INCH-ONE FOOT

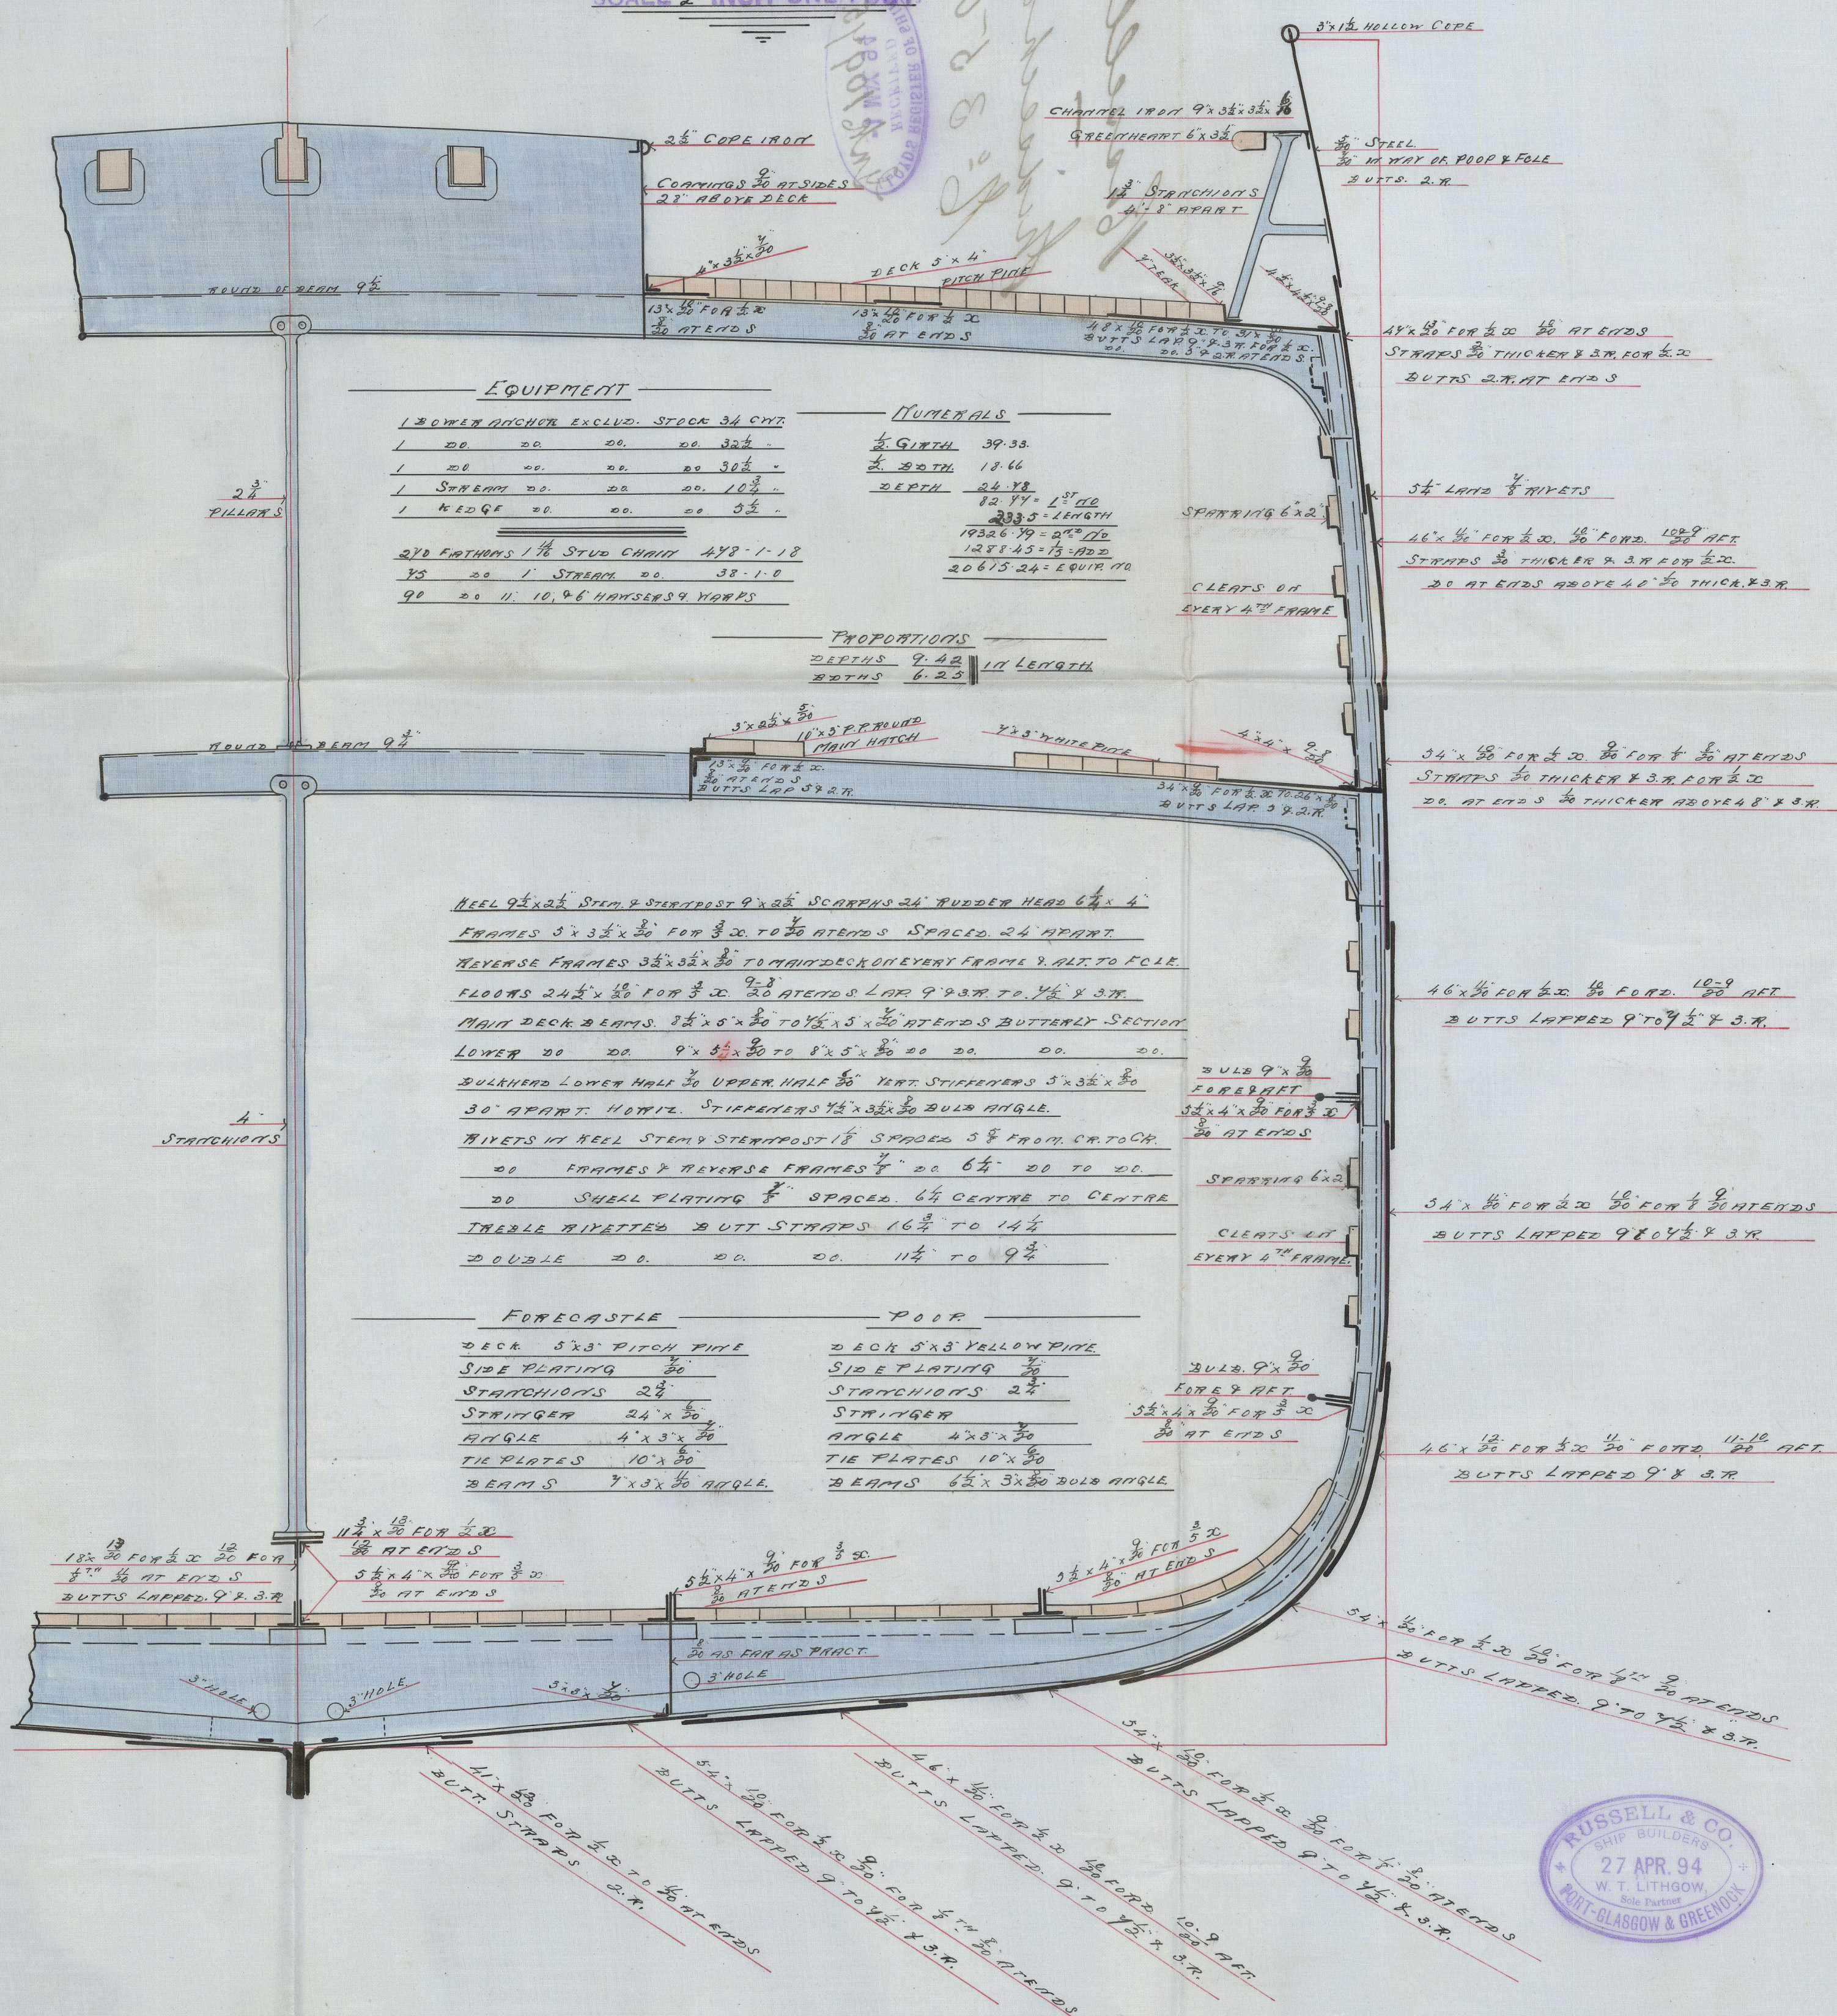

Russell B.
Midsech on
No 350

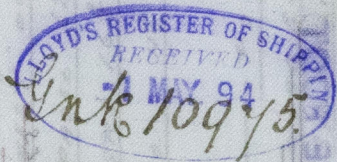

02801

WIDSHIP SECTION

Handwritten signature



© 2021

Lloyd's Register
Foundation

GRK327-0037