

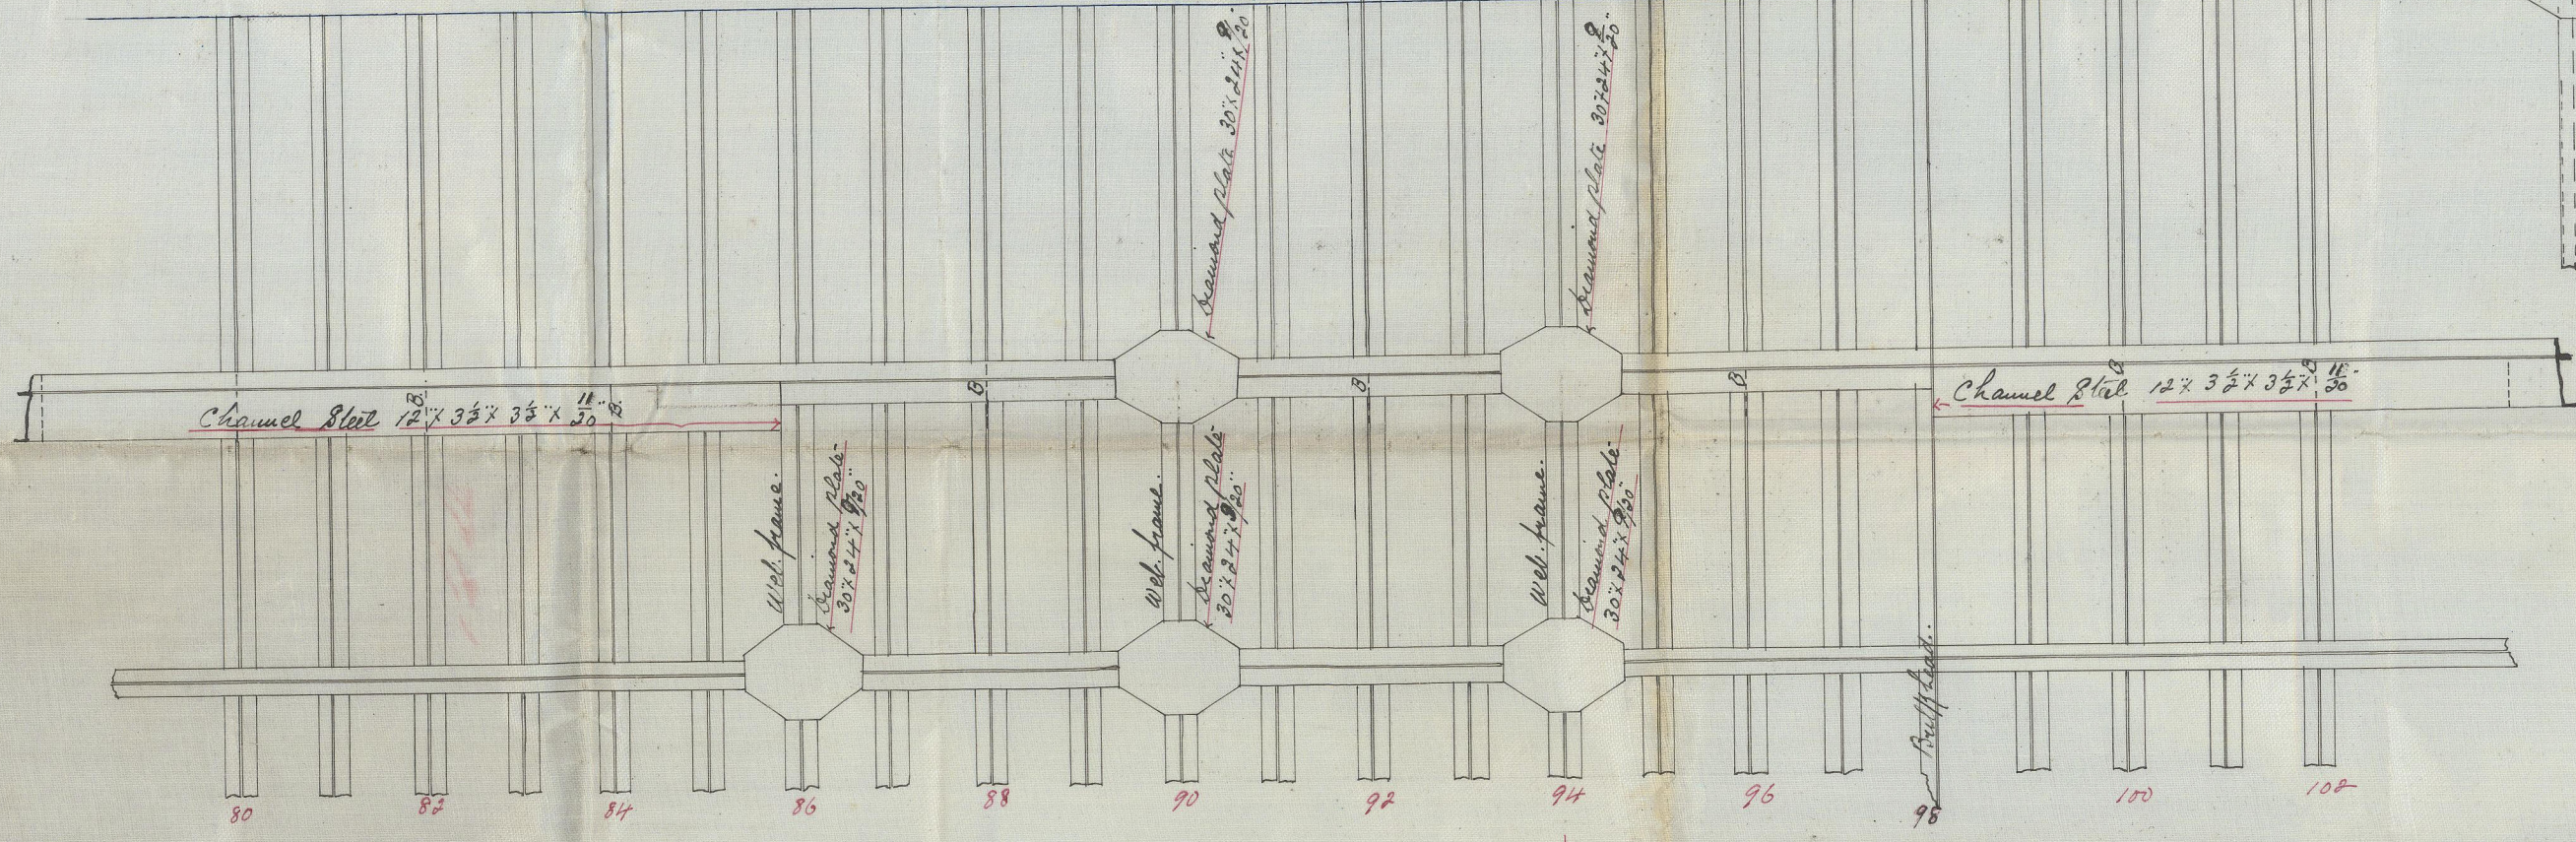
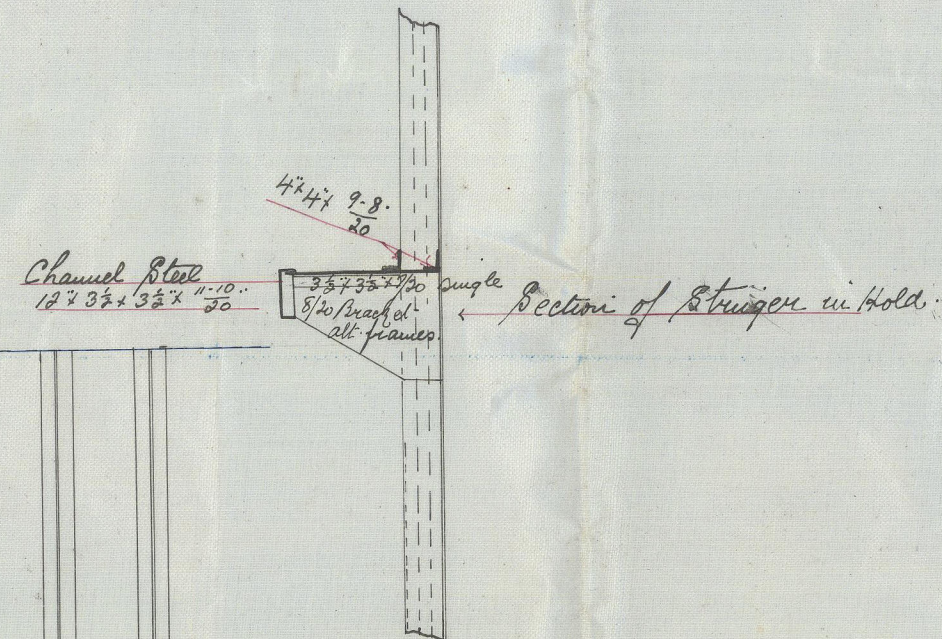


18.9.93.

Section at web frame.

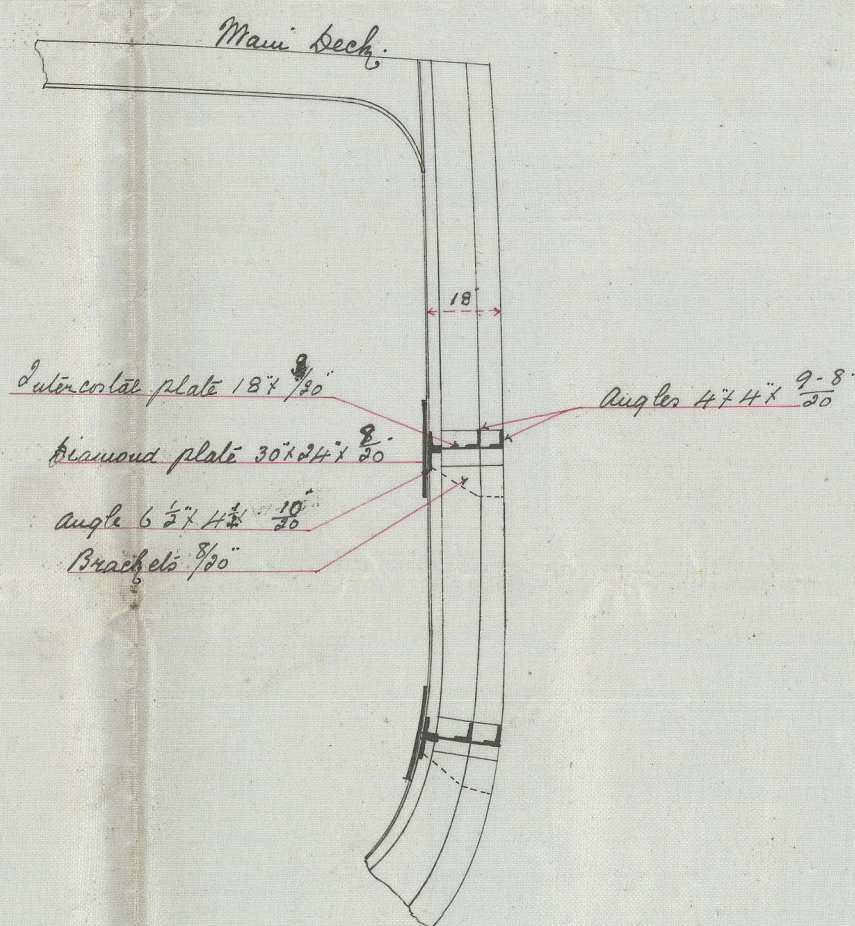

Elevation of side stringers in boiler room.

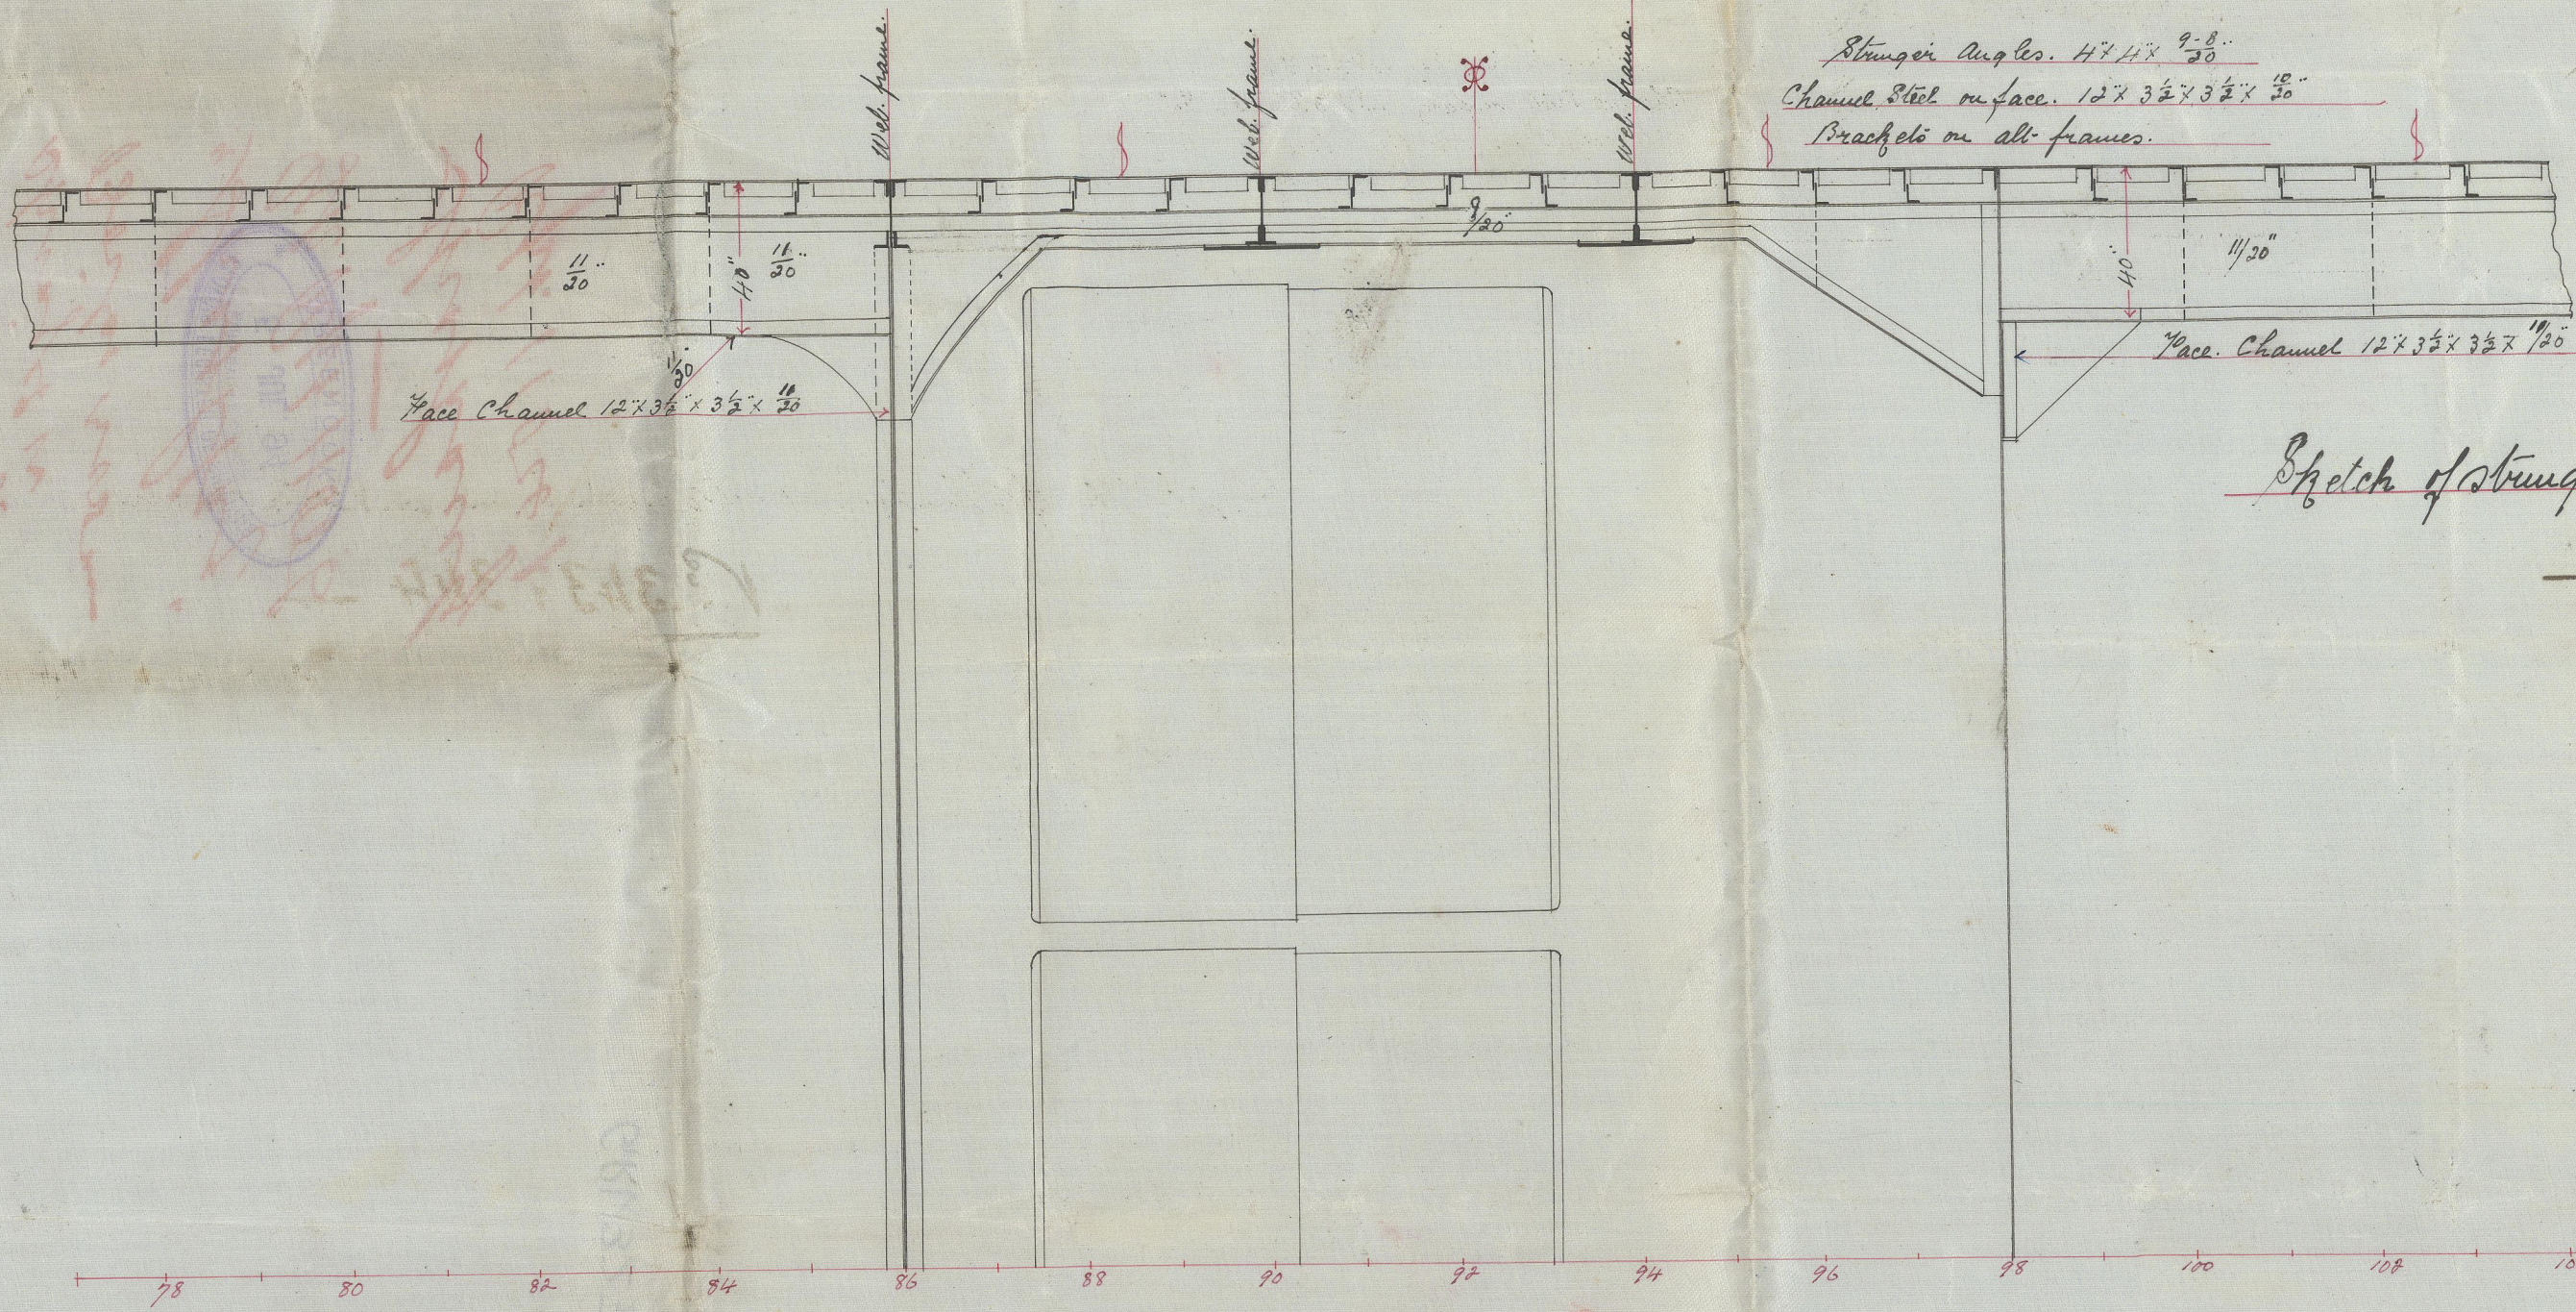

No. 343. "Shathay"
No. 344. "Shathairly"

Sketch of stringers & extra web frames in boiler room
No. 343 & 344



901 Bk 84.
Russell Ho's
Nos. 343 & 344.

Sketch of
springs in
Boiler room

"Sketching"
Gk. Rpt 11006

Sketching
Rpt. 11006



© 2021

Lloyd's Register
Foundation

GRK327-0071