

FRAME

OF


STEEL SCREW STEAMER

Nº 344

Scale $\frac{1}{2}$ inch to a foot

NOTE

CENTRE OF STOCK TO BE IN LINE WITH CENTRE OF PINS

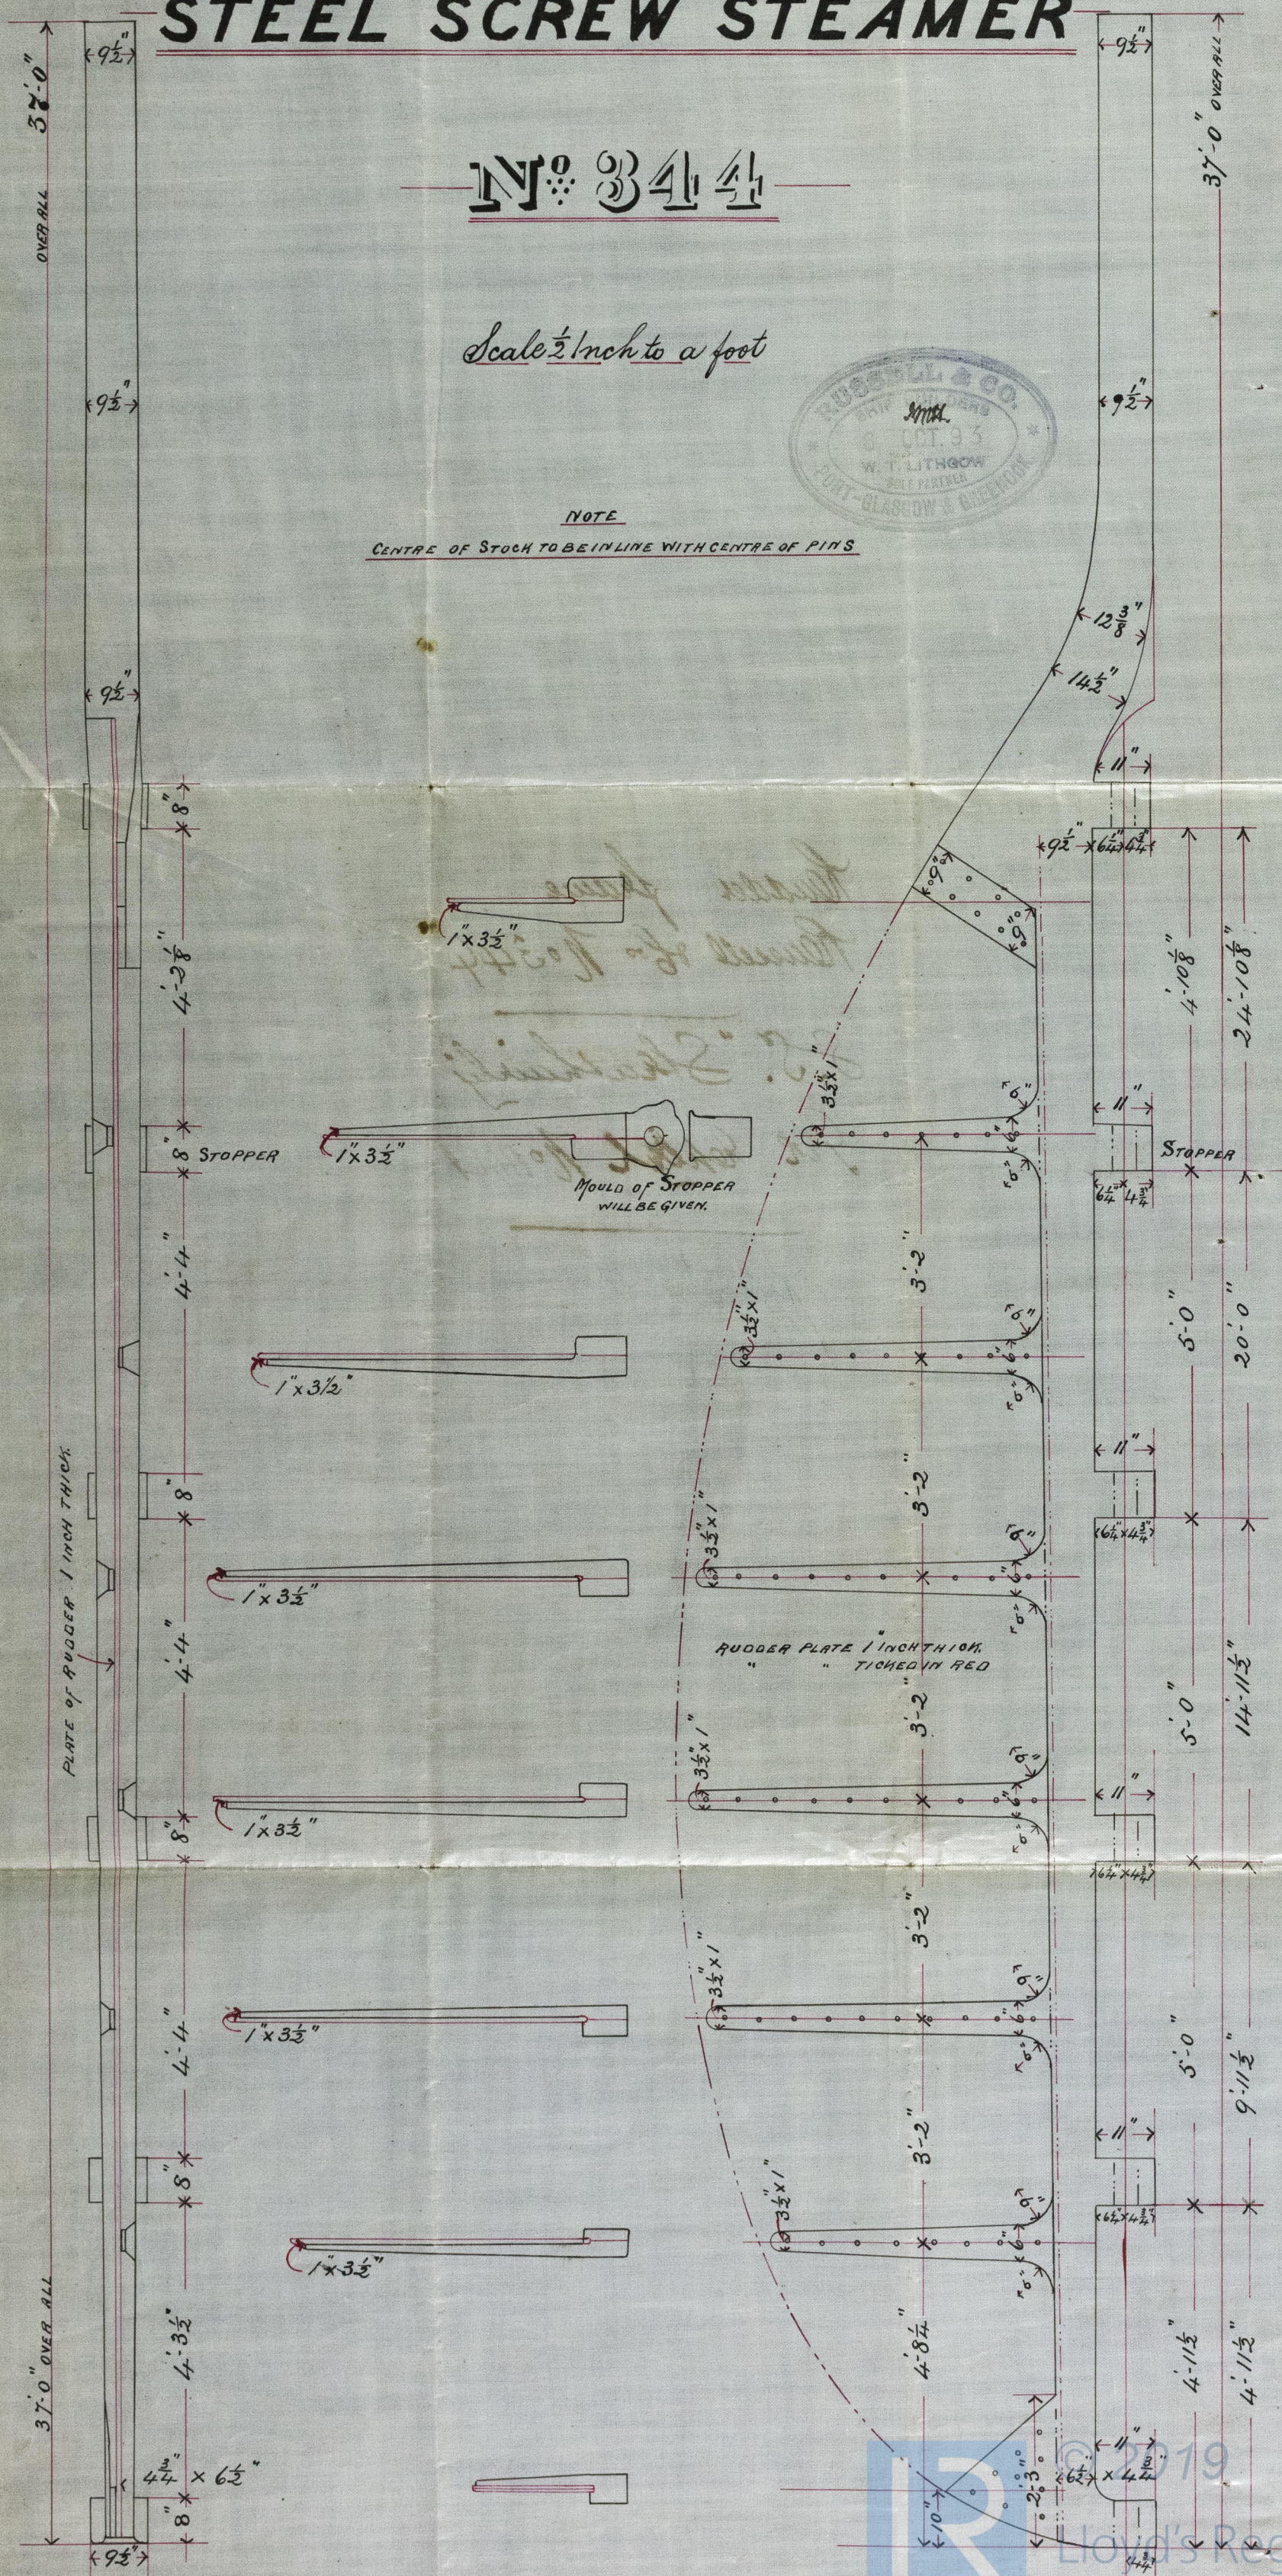

Rudder frame
Russell 860 No 344

J.S. "Skathairly"
Jr. 101104

Arch 28-0067



© 2019

Lloyd's Register
Foundation