
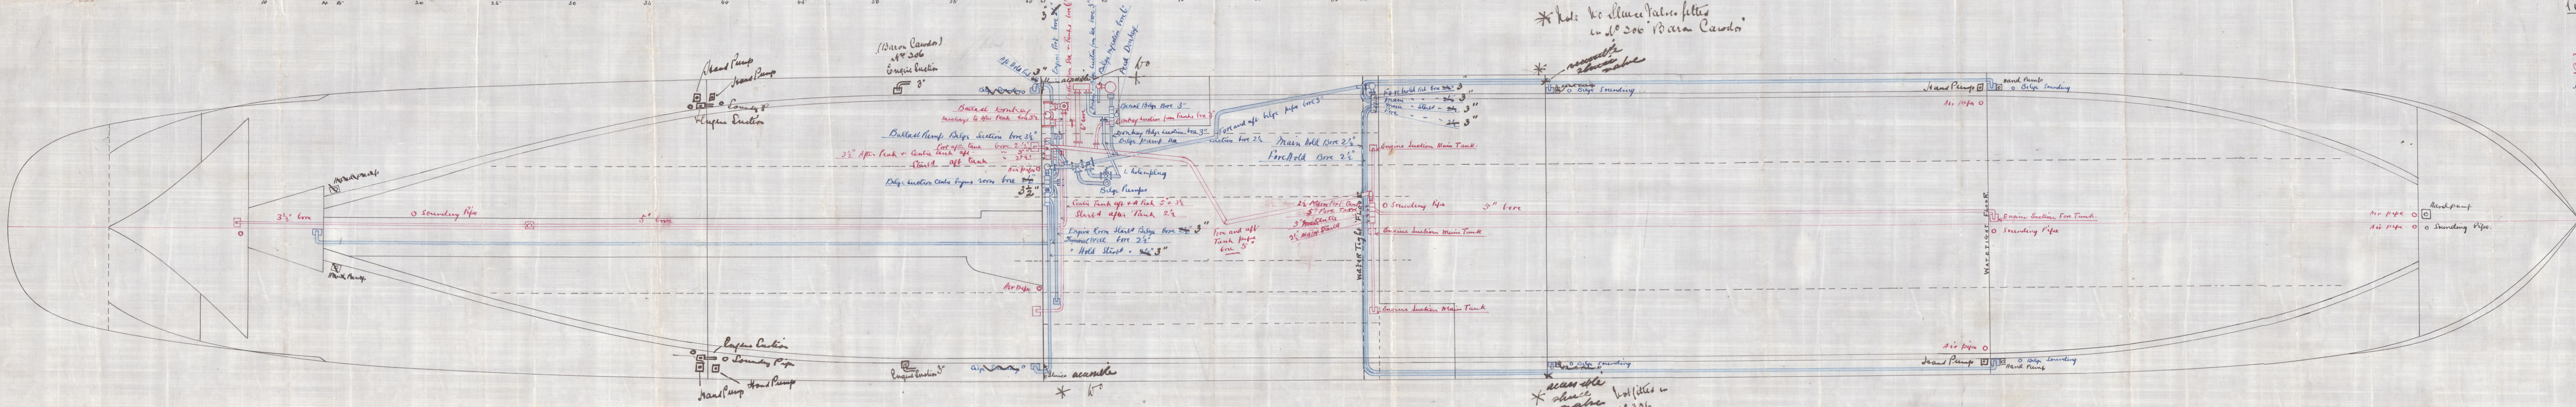


Ref. 26: 10: 93

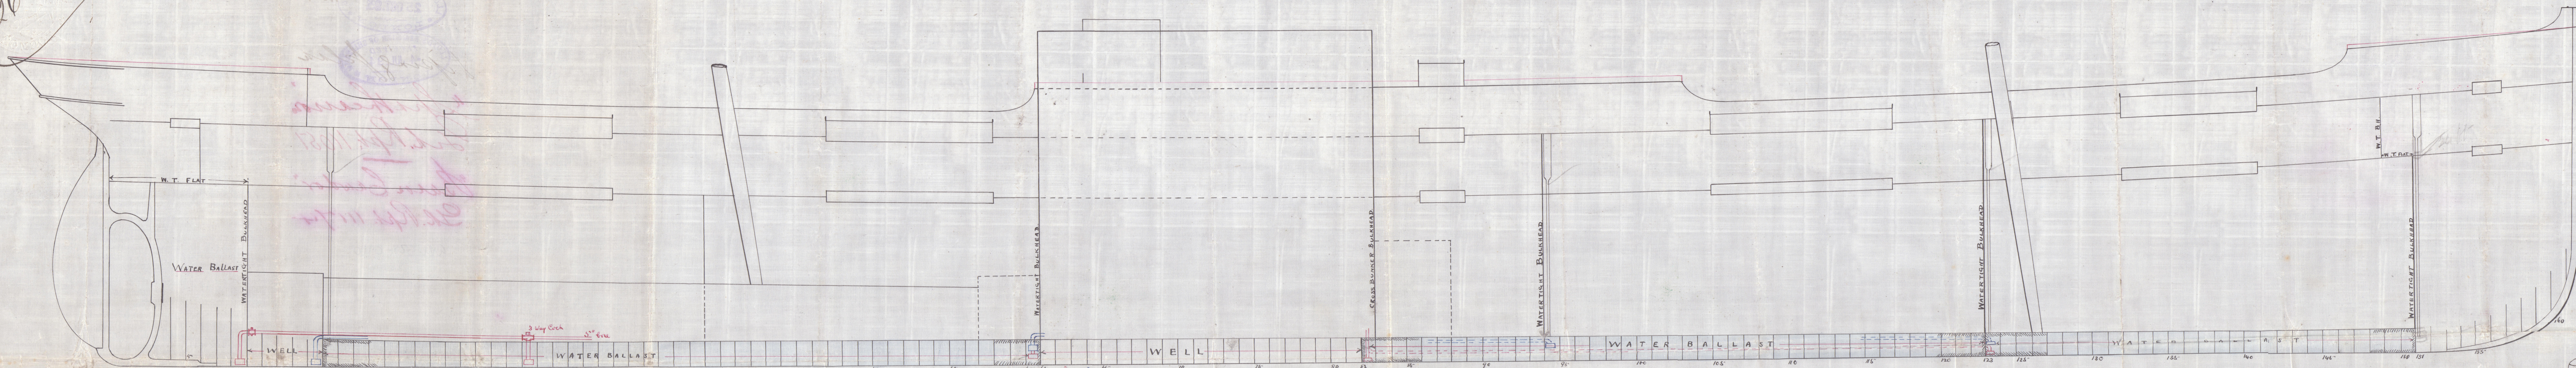

* Note No. 306 in No. 306 'Bara Canada'

Piping Plan S.S. Nos 305-306
Scale 1/2 inch = one foot

Tank pipes in Red
Bilge pipes in Blue


26-10-93
JMB 25/10/93



a Rodger & Co.
H. 355-2306.

Pumping Plan

"Strathcarron"

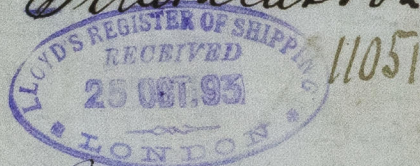

Piping Plan

"Strathcarron"
Gr. Rpt. 11051

"Barn Cawdor"
Gr. Rpt. 11074

0110-825-0110



© 2020

Lloyd's Register
Foundation