


2.4.94

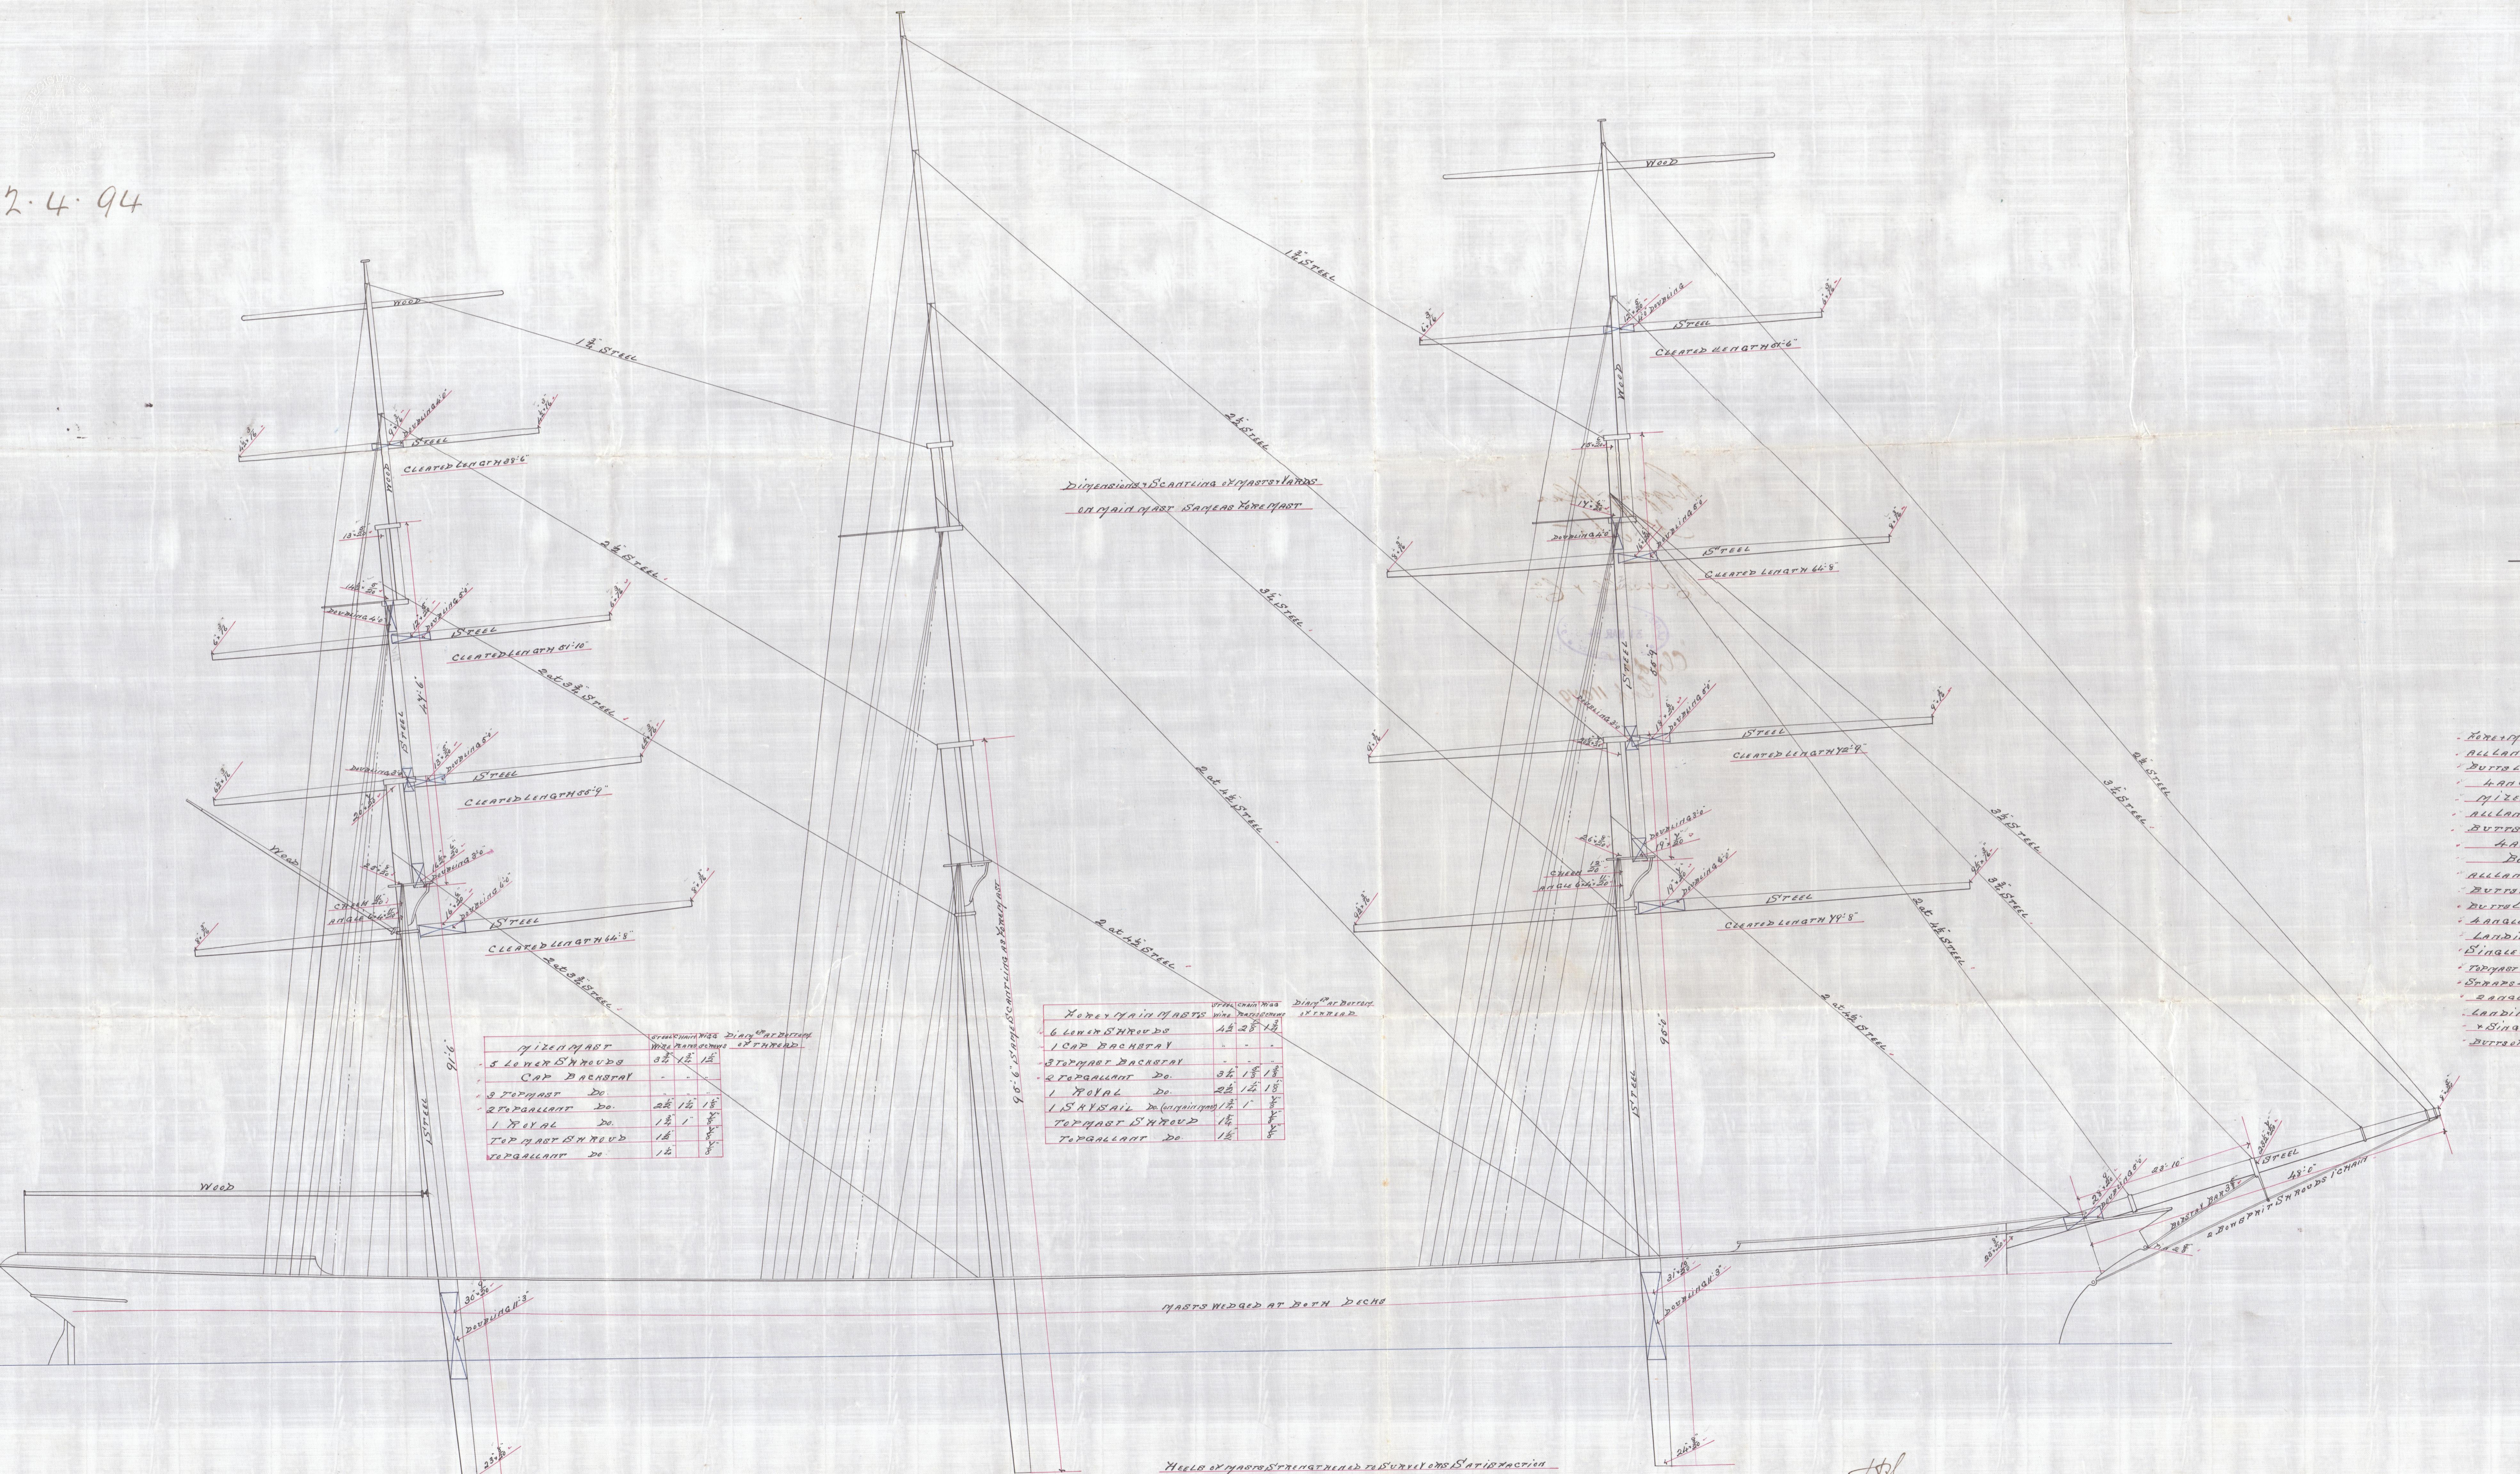

Rigging plan
No 365

Russell & C^o



Clyde
Gnk 11049

AB 28 0701



© 2020
Lloyd's Register
Foundation