



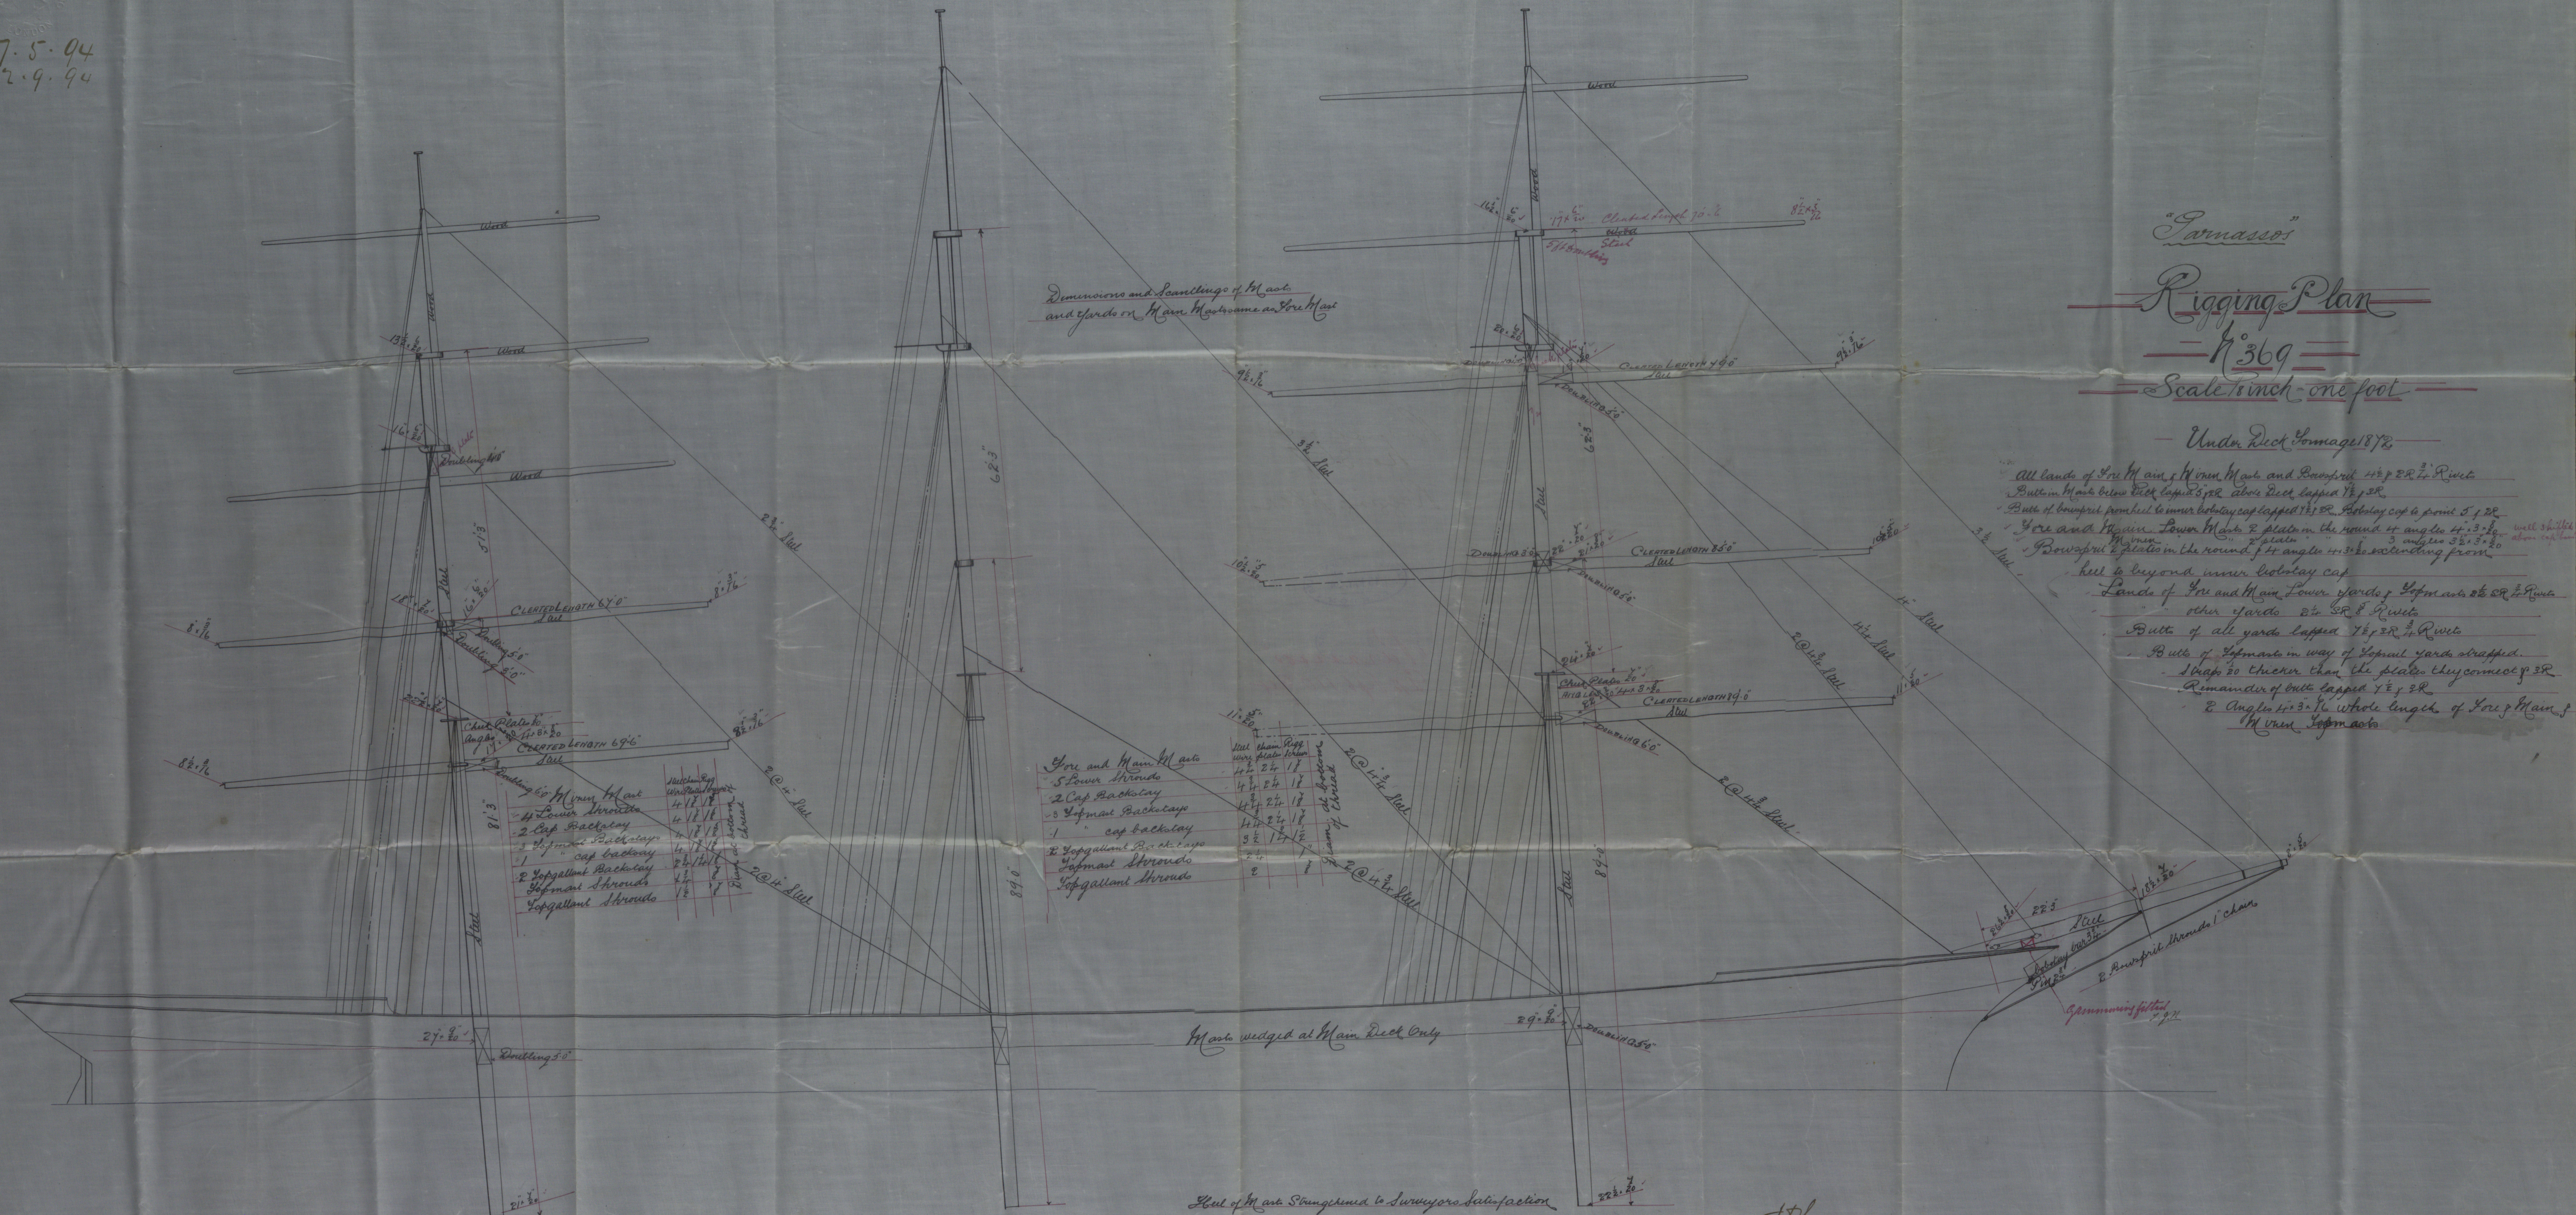

17.5.94
22.9.94

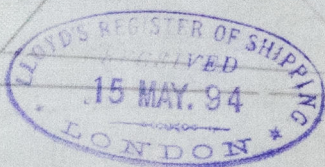

Russell & Co.
No. 369
Rigging plan



"Parnassos"
Gr Rpt. 110 94



© 2020

Lloyd's Register
Foundation

GRK324-0025