



James Buchanan & Co  
 22, RAIL  
 10, 11, 12, 13, 14, 15, 16, 17, 18, 19, 20, 21, 22, 23, 24, 25, 26, 27, 28, 29, 30, 31, 32, 33, 34, 35, 36, 37, 38, 39, 40, 41, 42, 43, 44, 45, 46, 47, 48, 49, 50, 51, 52, 53, 54, 55, 56, 57, 58, 59, 60, 61, 62, 63, 64, 65, 66, 67, 68, 69, 70, 71, 72, 73, 74, 75, 76, 77, 78, 79, 80, 81, 82, 83, 84, 85, 86, 87, 88, 89, 90, 91, 92, 93, 94, 95, 96, 97, 98, 99, 100


30.12.93

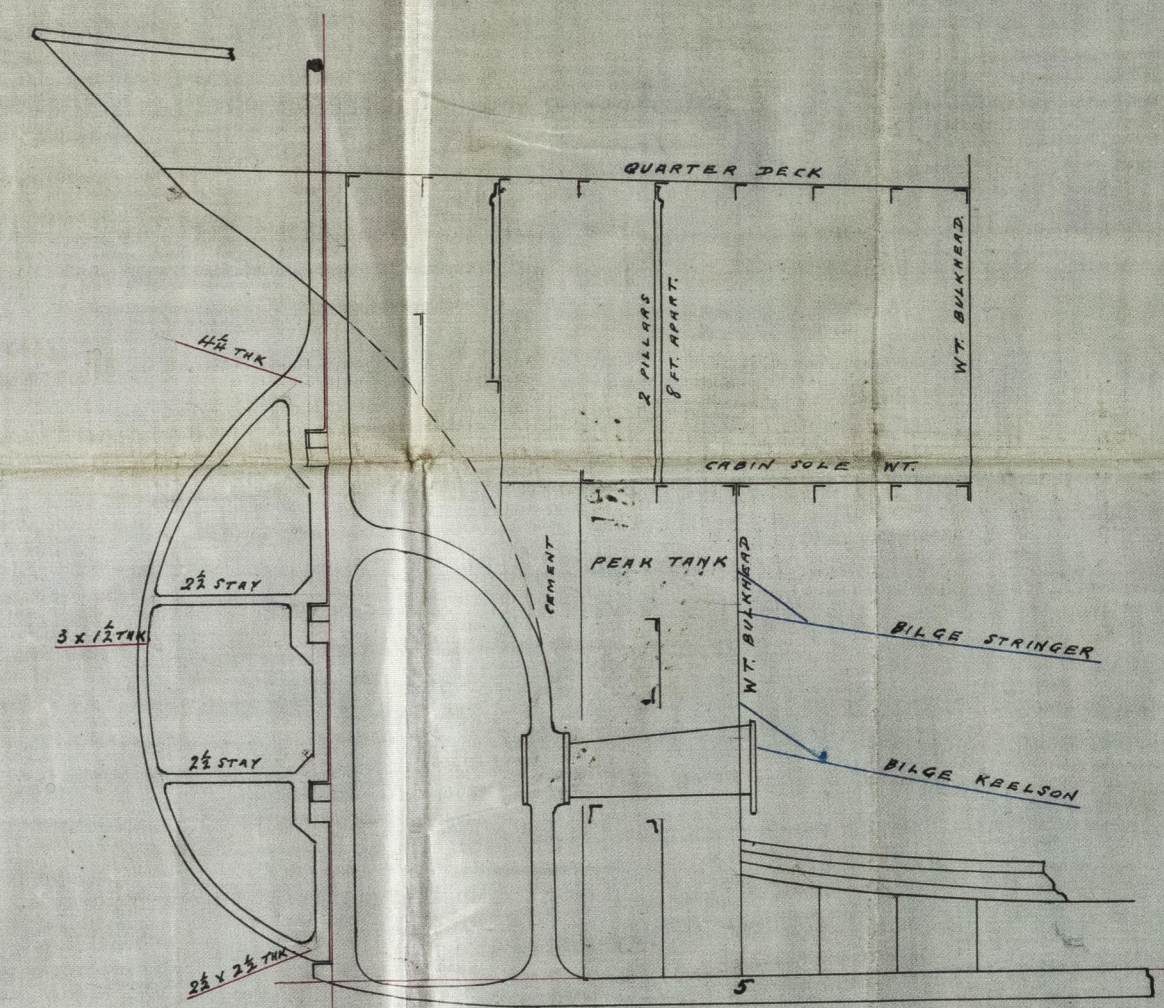


DRAWING N° 2616.  
 SCALE 1/4 INCH TO A FOOT.

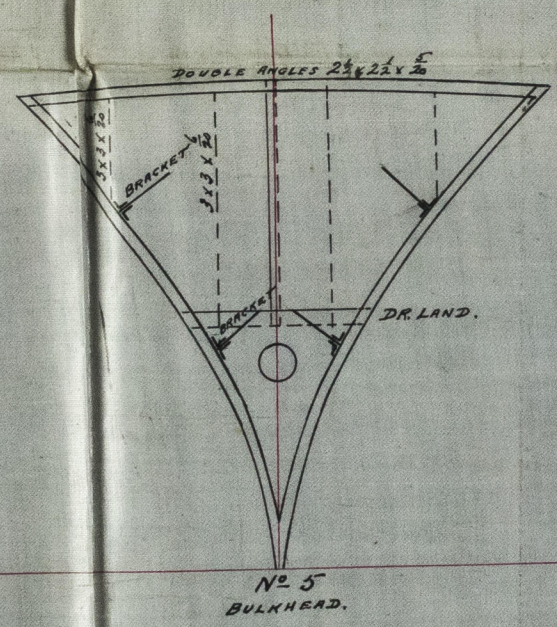

WILDOCH & MURRAY  
 23 OCT. 1893.  
 IRON  
 SHIPBUILDERS  
 J. M.  
 PORT-GLASGOW

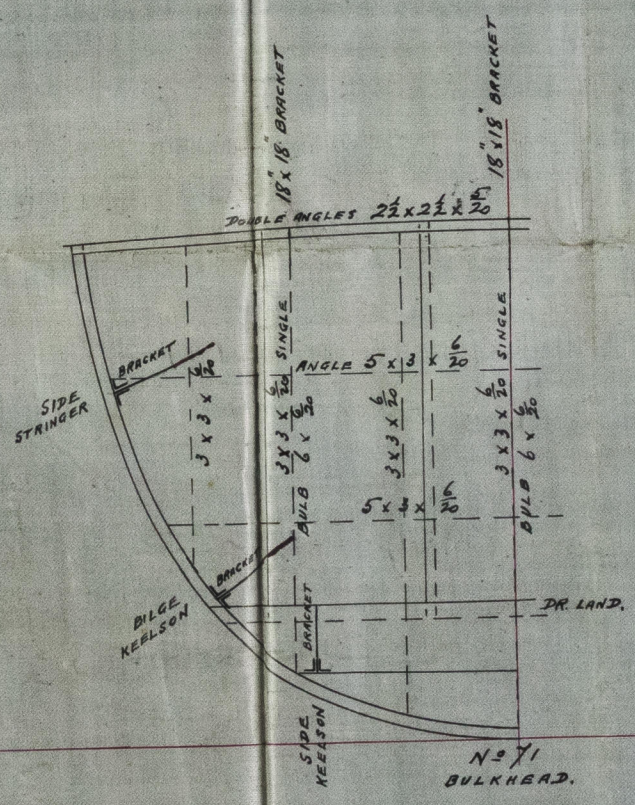

PLAN OF PEAK TANKS  
 S. S. N° 125.


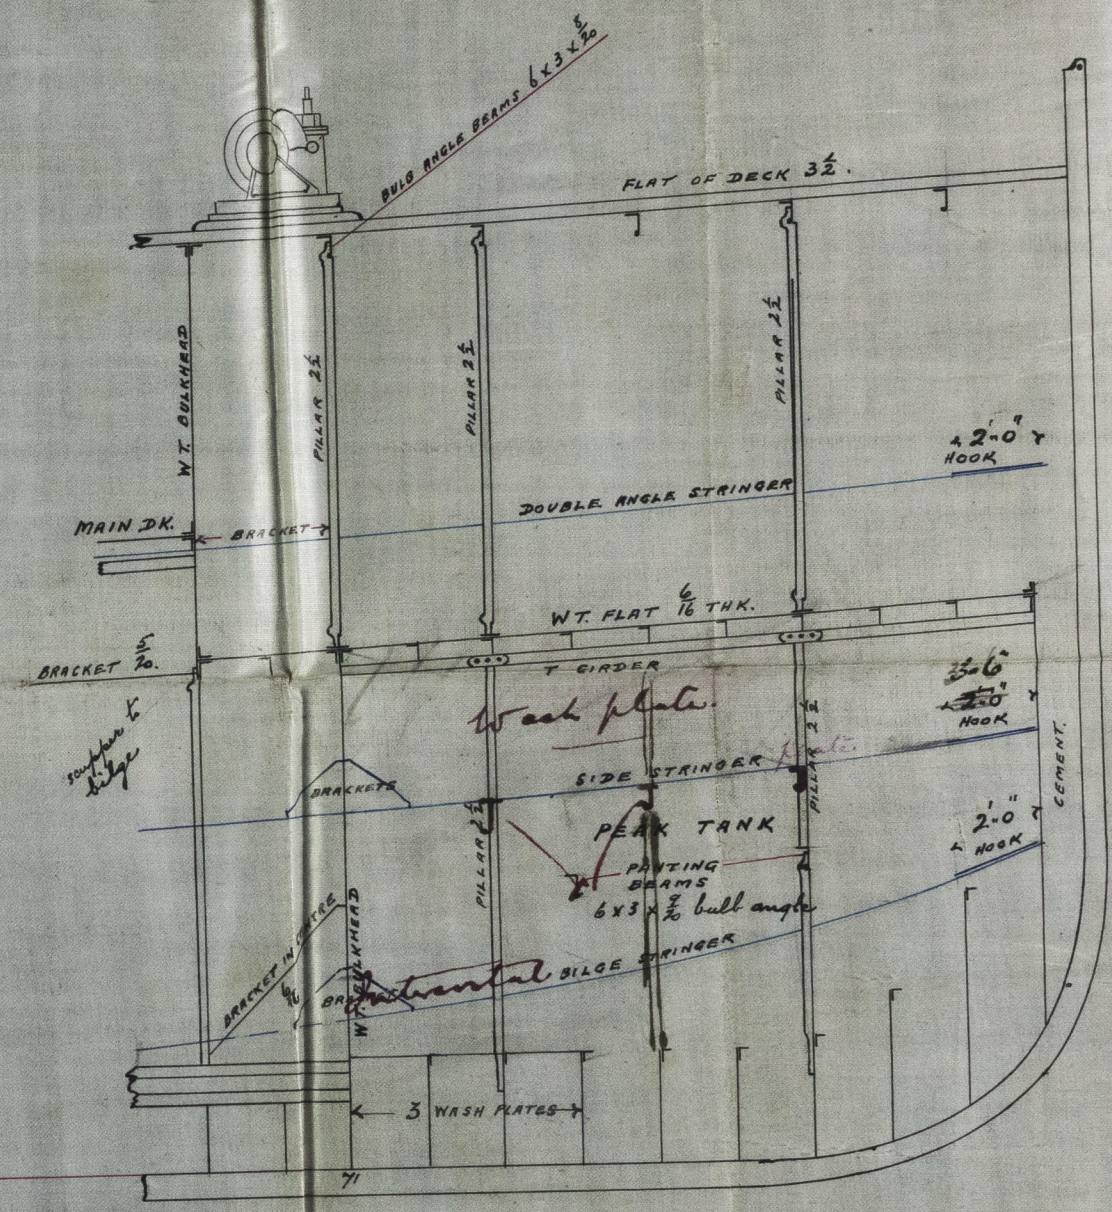


30/12/93

Murdoch & Murray  
No 125  
Plan of peak tanks

Apr 11/20

GRN 329-0138

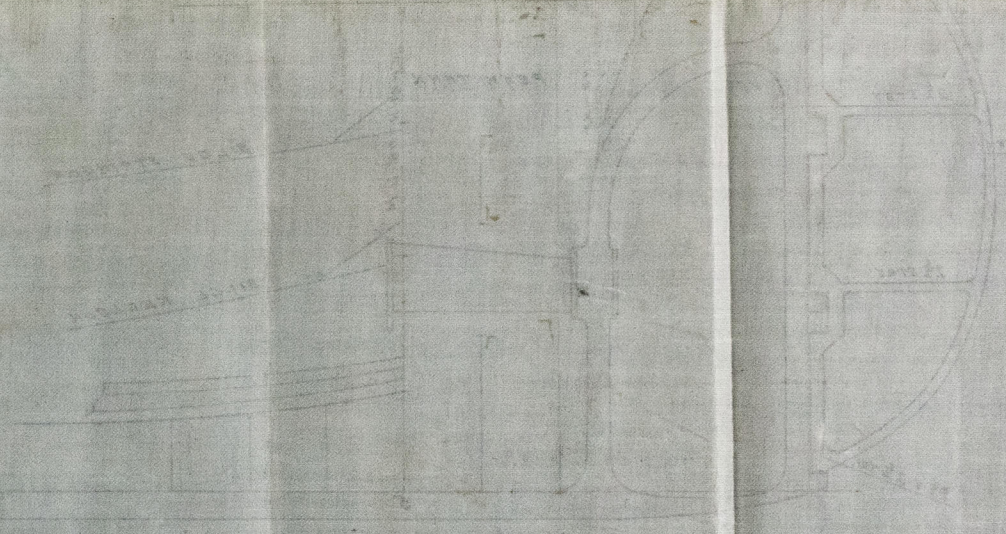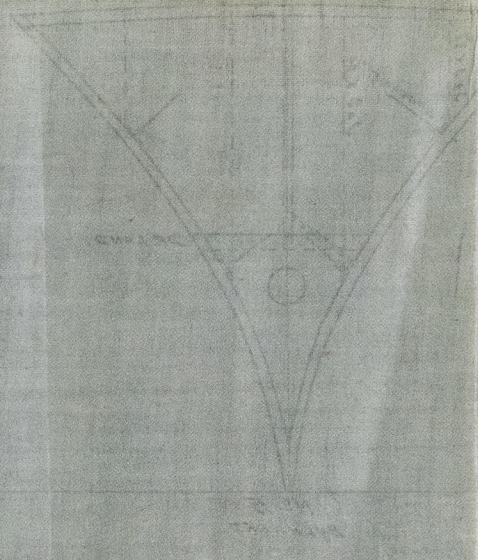

© 2020  
Lloyd's Register  
Foundation