





7.2.95

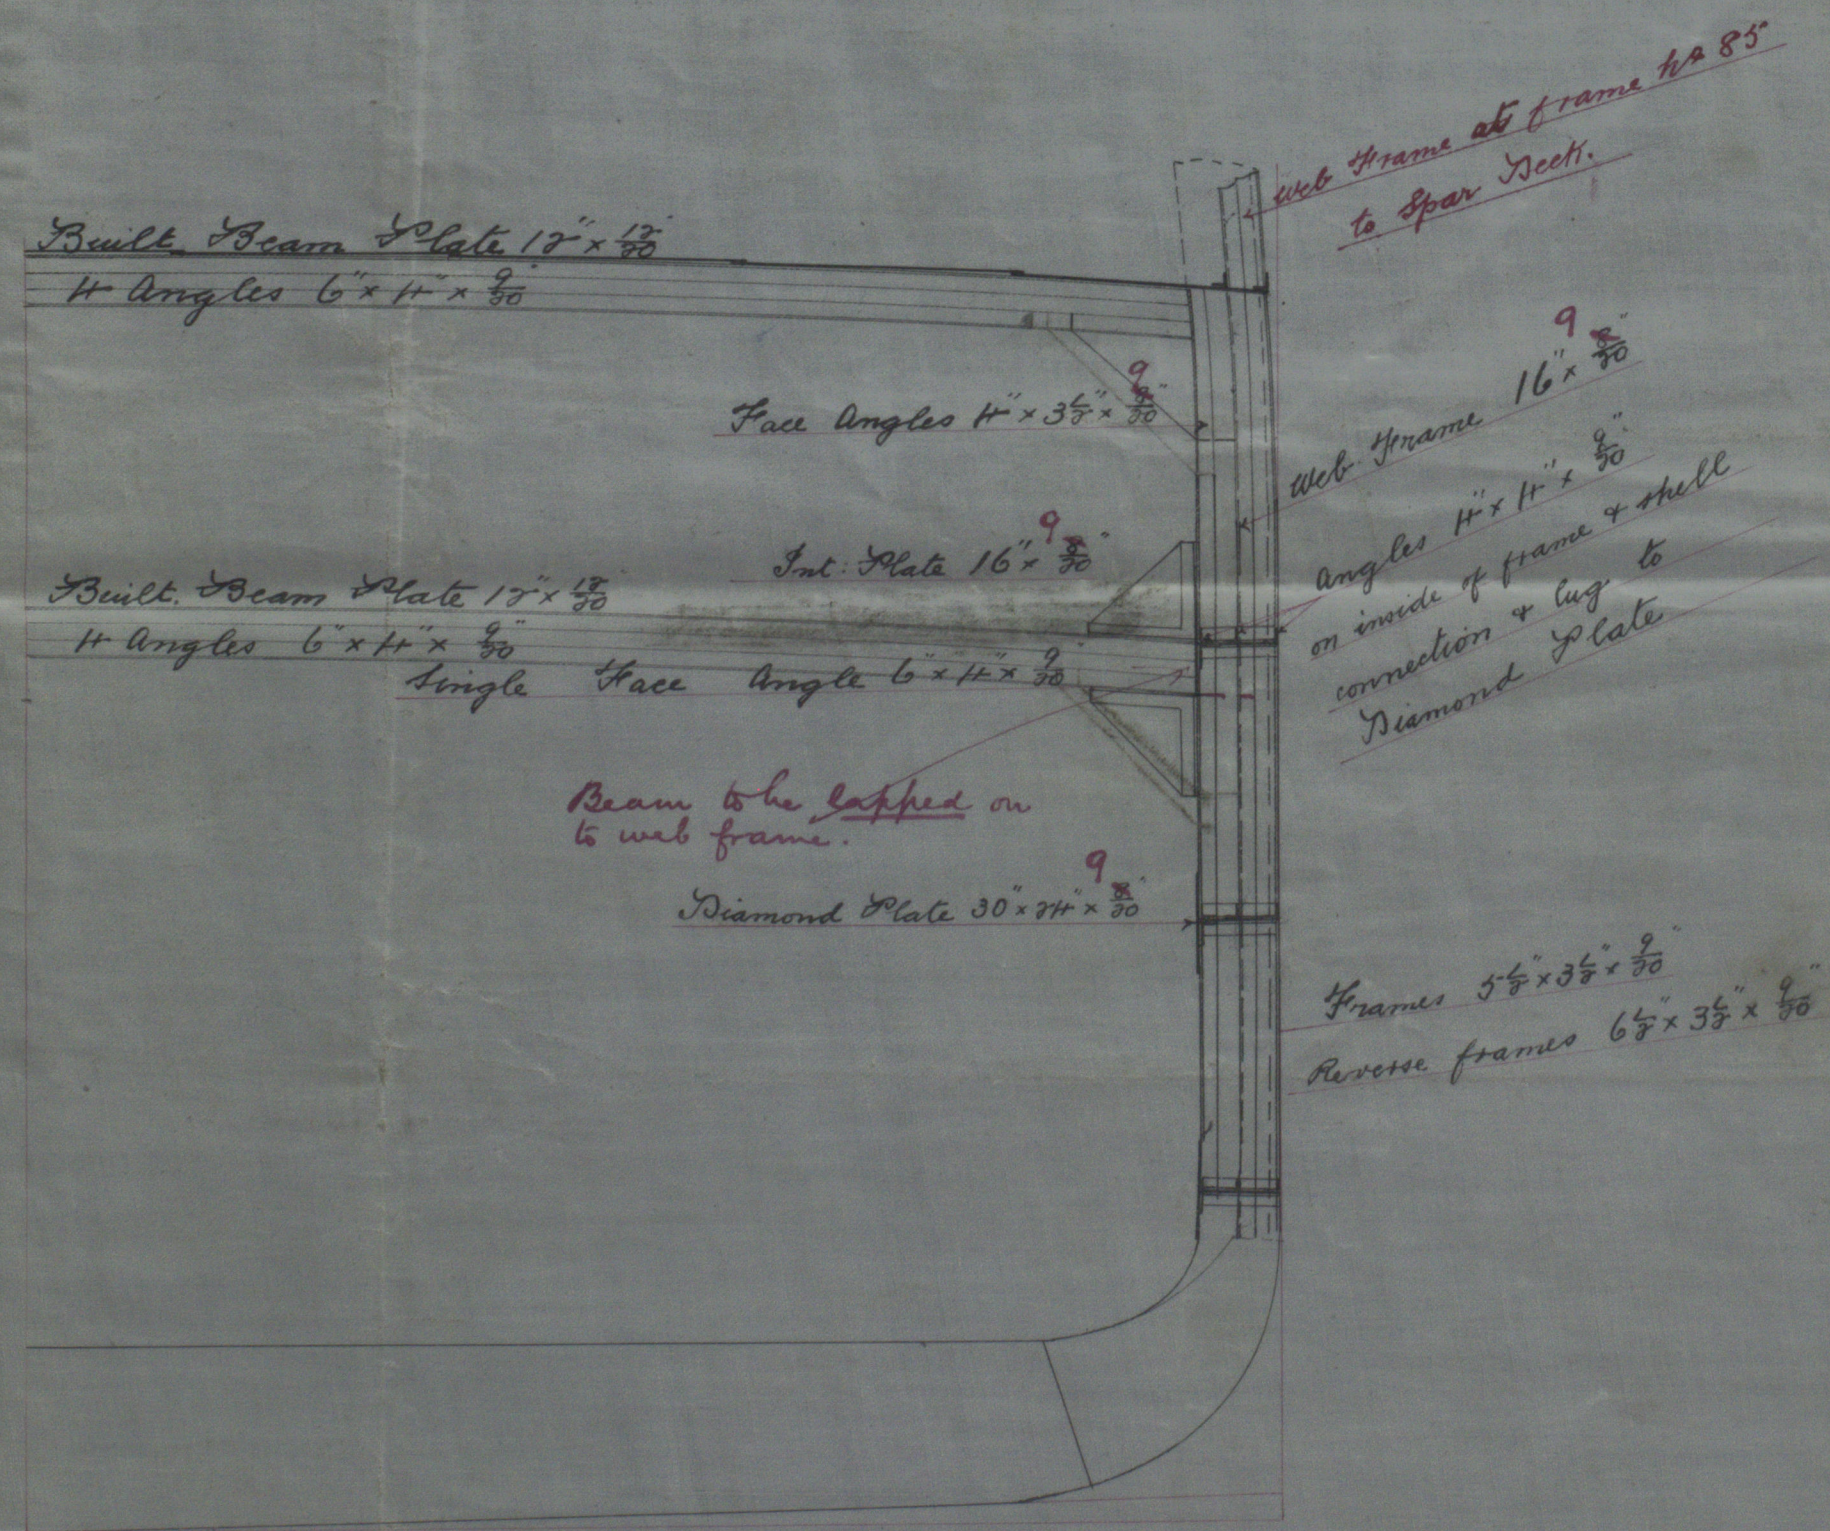

Section in way of Boilers

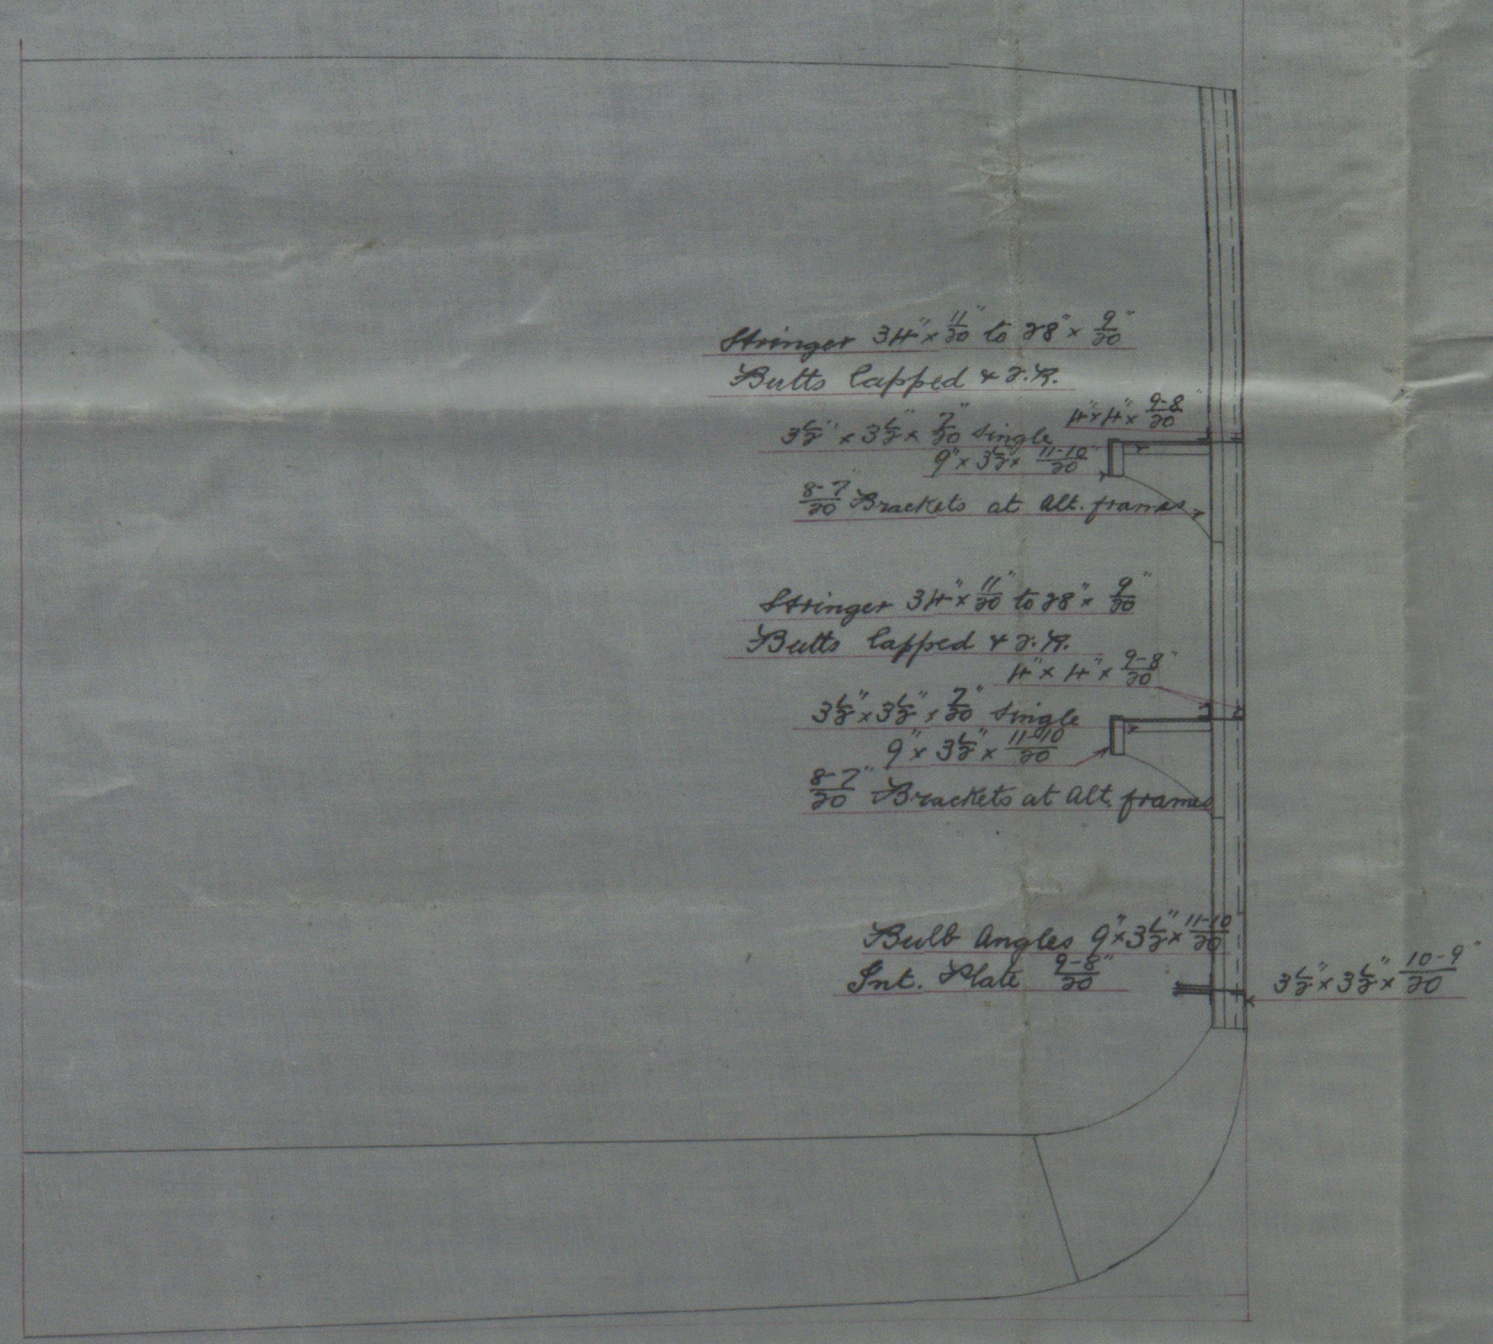


Section of Side Stringers clear of Boilers

S. S. No 371


Arrangement of Side Stringers & Web Frames

in way of Boilers

Scale 1/4" = 1 foot

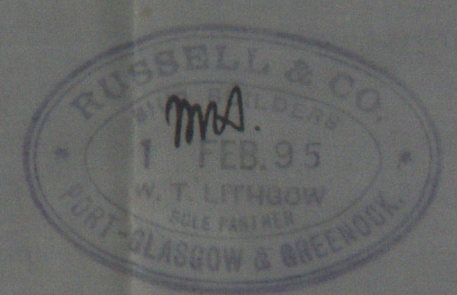

Elevation of Side Stringer in way of Boilers

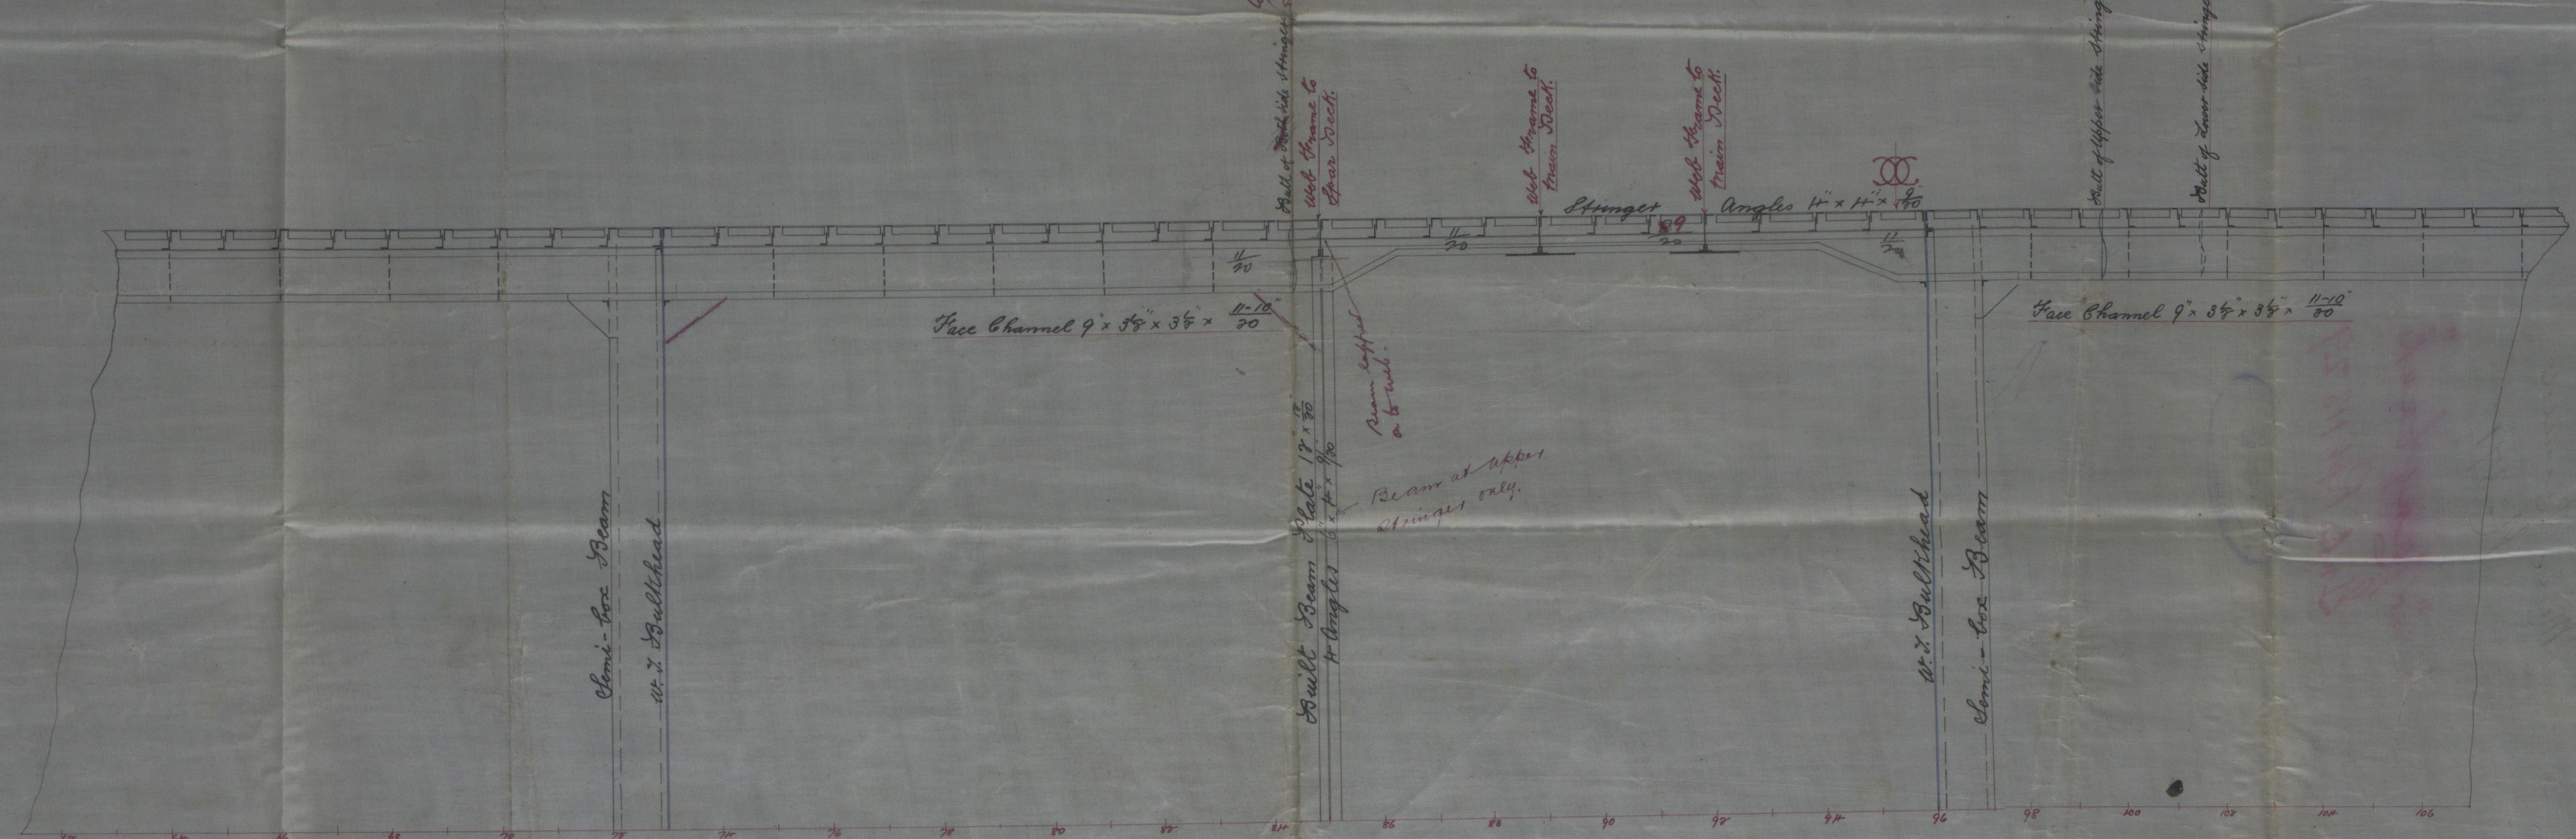

B.M.
7/2/95

Arrangements
of Side Shingles
& web frames
in way of Boilers
of
Messrs. Harcourt
N^o 371

"Langbank"
Enr. Rpt. 113 29



22.1398

GRK 332-0084



© 2021

Lloyd's Register
Foundation