

No. 284. - "Nithsdale" - Greenock Report No. 11378.
183 "Runshaw" " " " 11394


AM533-0037

James's
Fishes



14/5/95

14/5/95

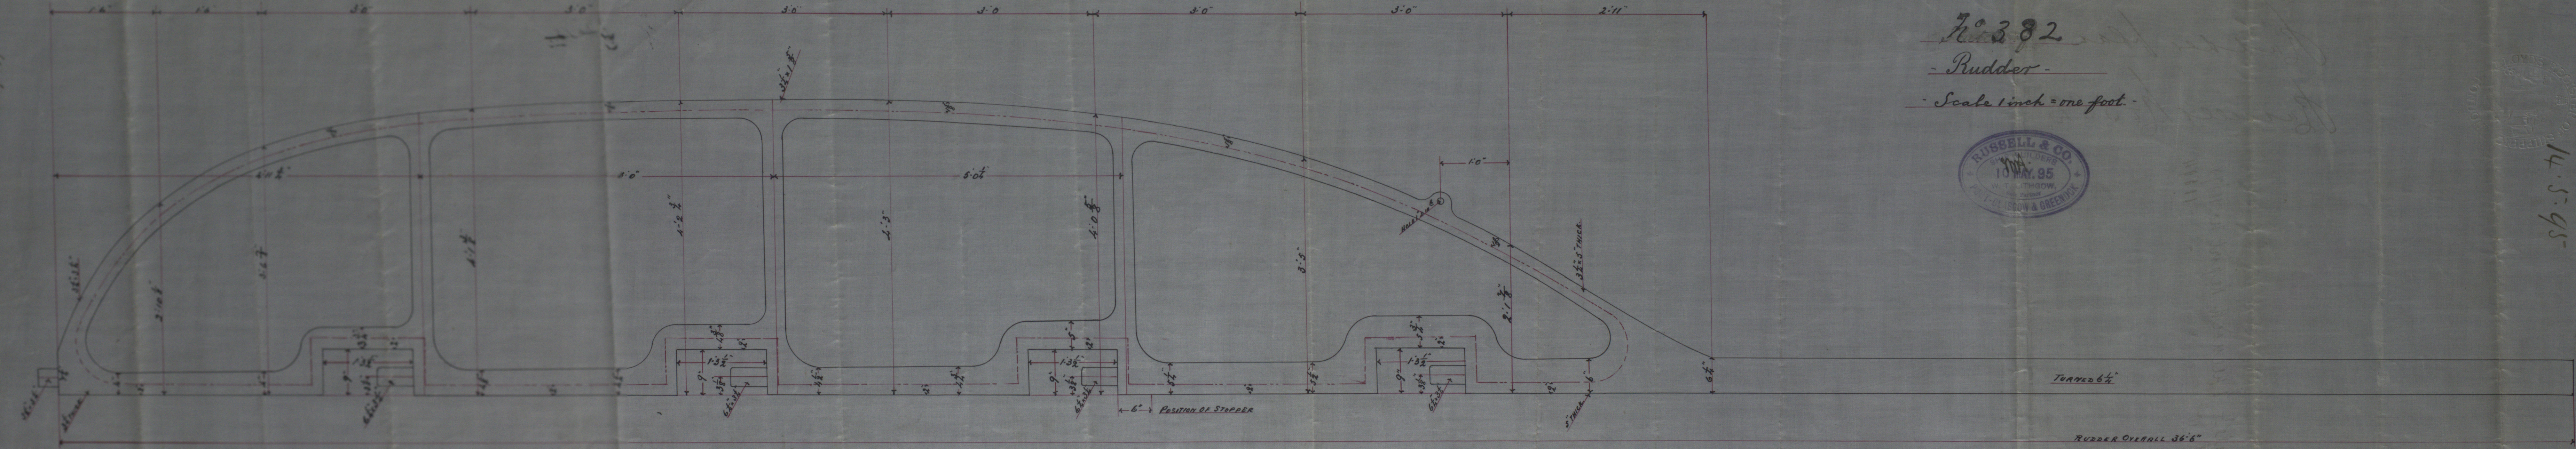



HOLE IN RUDDER 1/4" SPACED 4 1/2" FROM CR TO CR

"Withsdale"

No 382

Rudder

Scale 1 inch = one foot

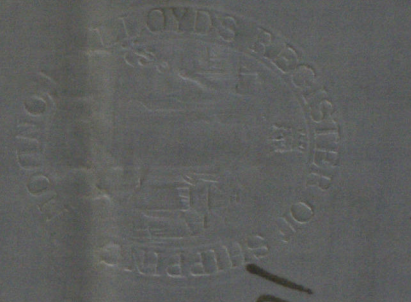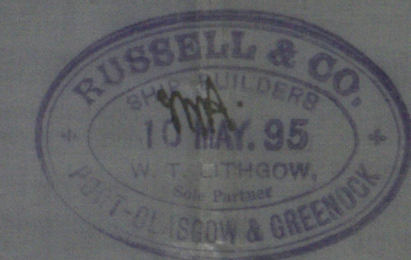

14.5.95



© 2020 Lloyd's Register Foundation