



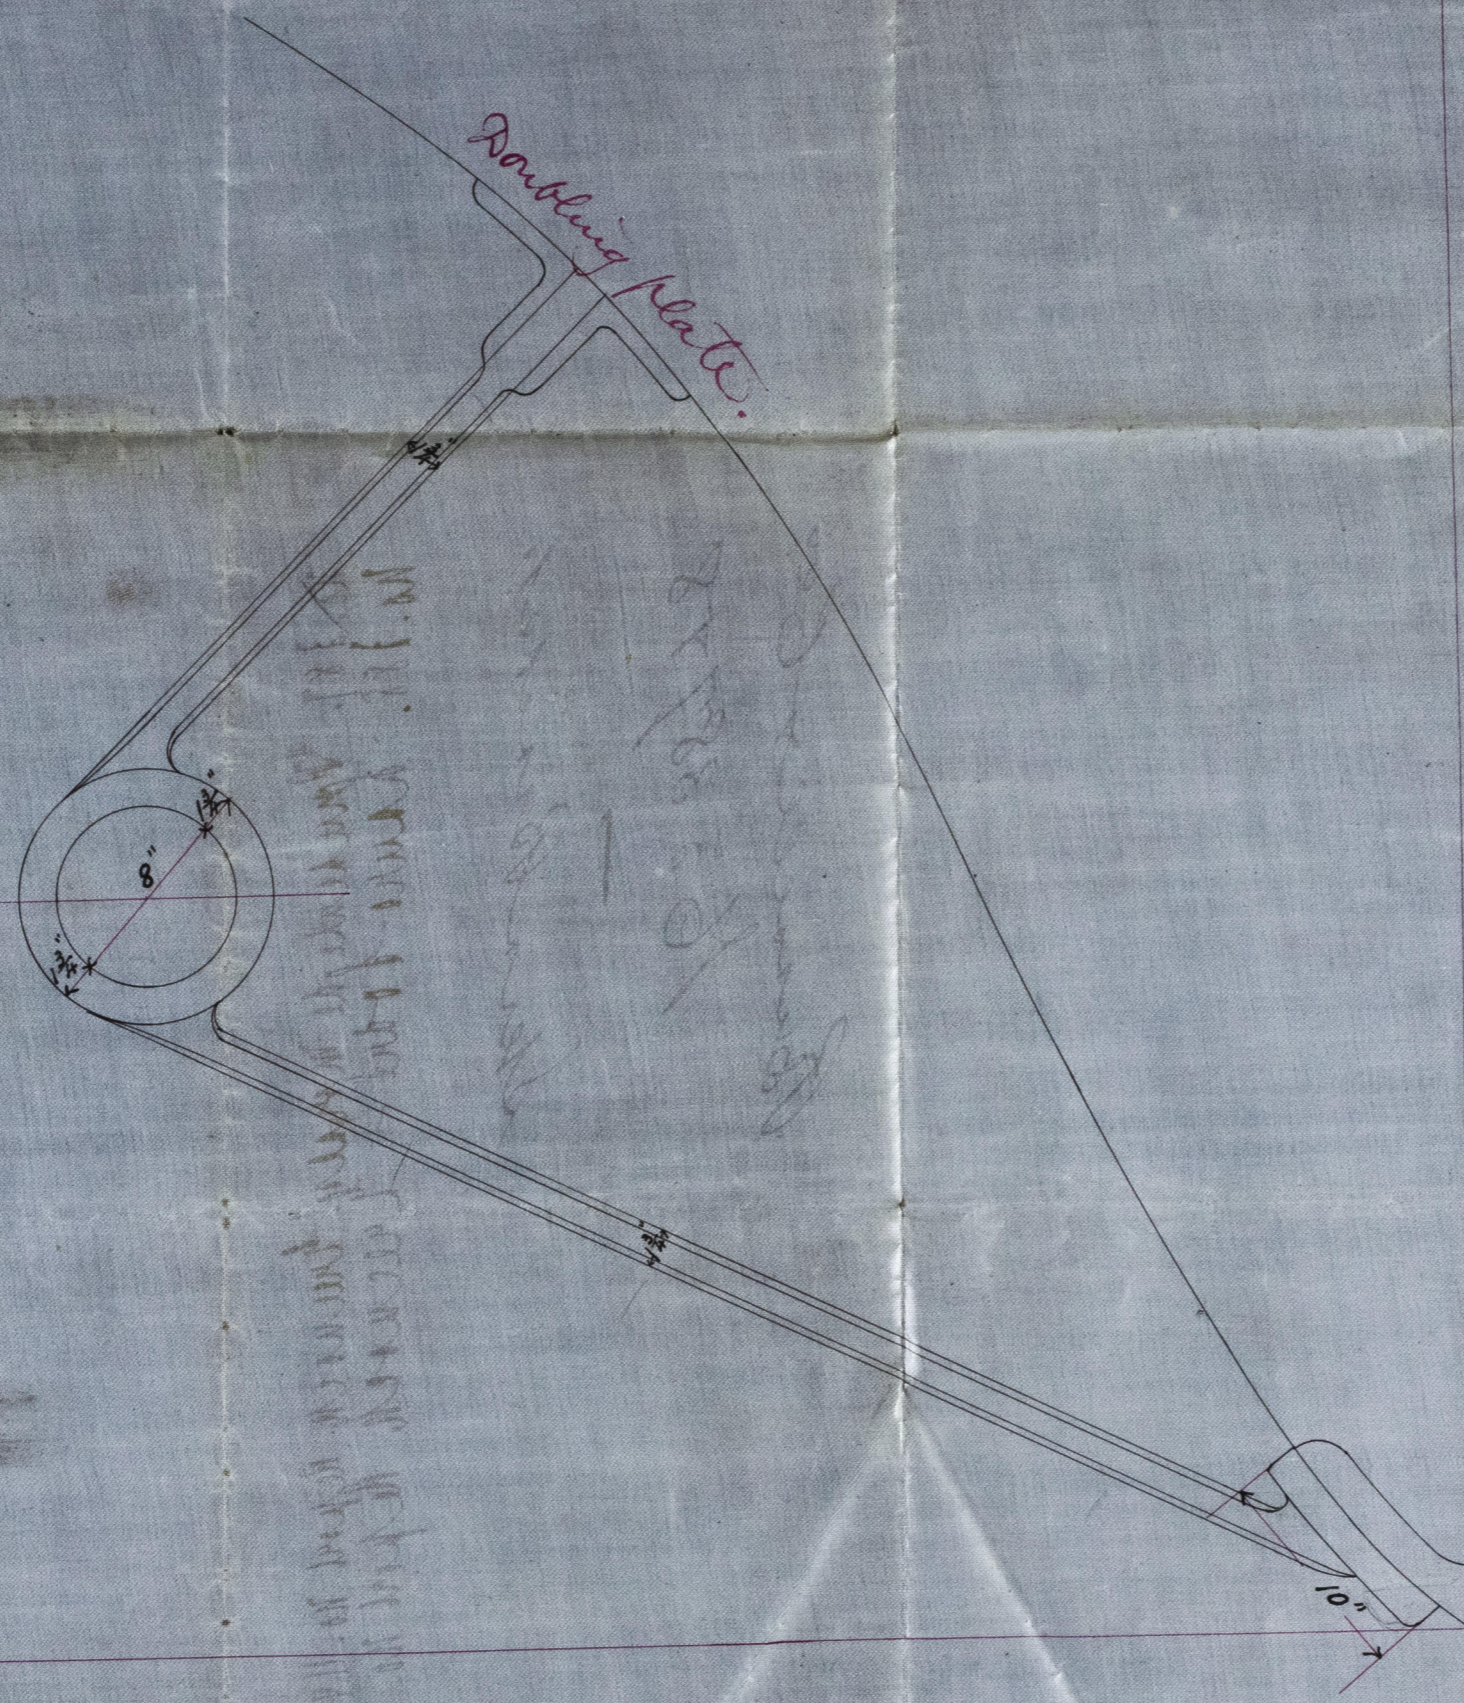

22.10.95

Angled to Suit ship.

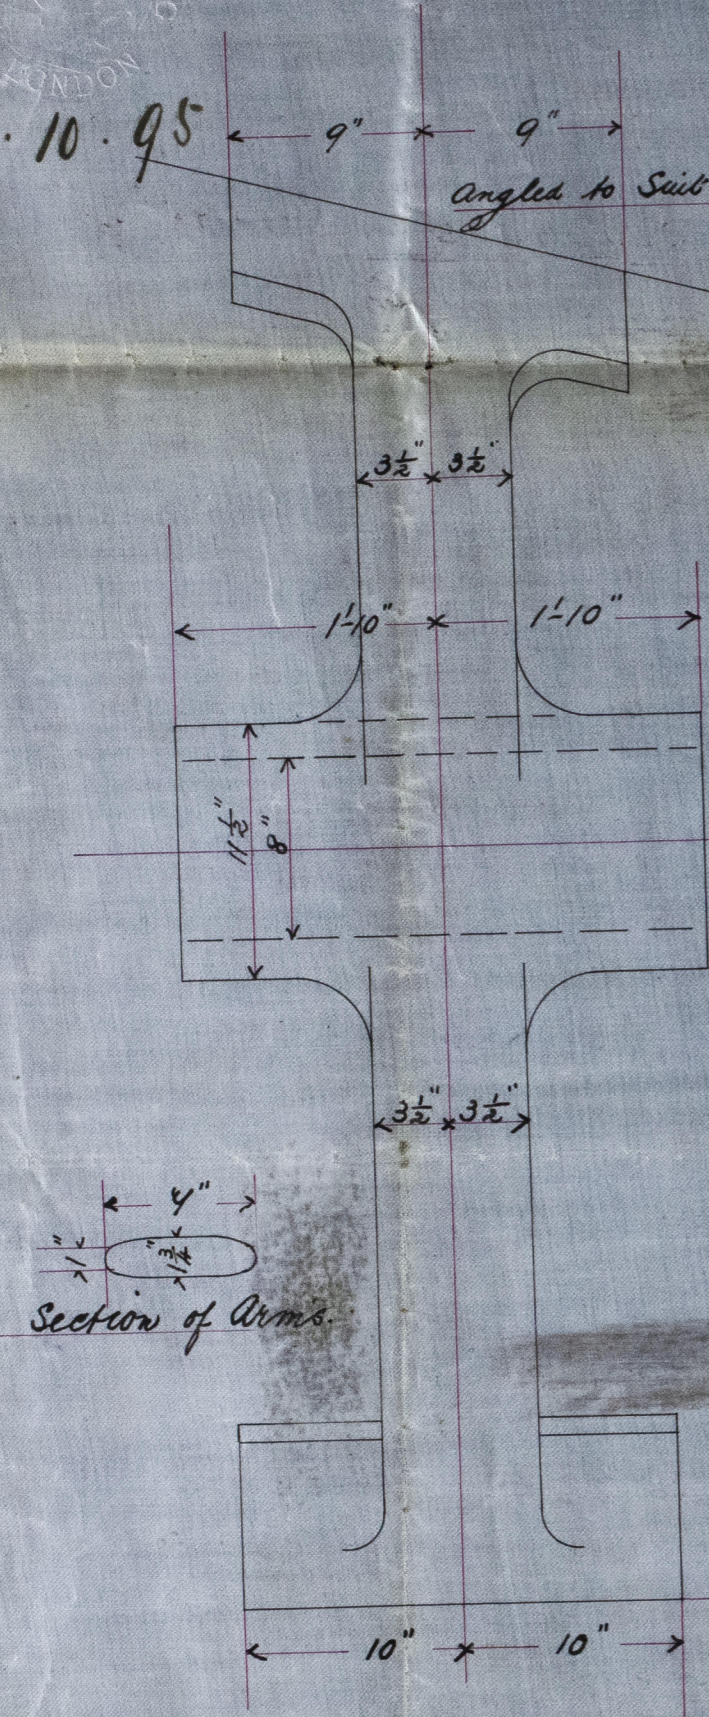

No. 388. "Lauro Sodré" - Guernsey
Report No. 11392
No. 389. "Fidencio de Moraes"

Stern Bracket's J.S.S. 387-8
Scale 1 1/2" = 1 foot.



22/10/95

Stern Buckets

№. 387. "Грудины де Ингваръ. Землев. черт. №. 11411
№. 388. "Земле фодри - Землев. черт. №. 11392

ARH333-0083



© 2019

Lloyd's Register
Foundation