

LOYS REGISTER OF SHIPPING


REGISTERED
23 DEC 95
LONDON

RUSSELL & CO.
SHIP BROKERS
19 AUG. 95
W. T. LITMGOW
SOLE PARTNER
PORT-GLASGOW & GREENOCK

No. 388. "Lauro Sodre". - Greenock Report No. 11392
No. 384. "Prudente de Moraes"

20: 8: 95

RIGGING PLAN
THIRD SCHOON STEAMERS
N^o 384-8
SCALE 1/8 INCH = ONE FOOT

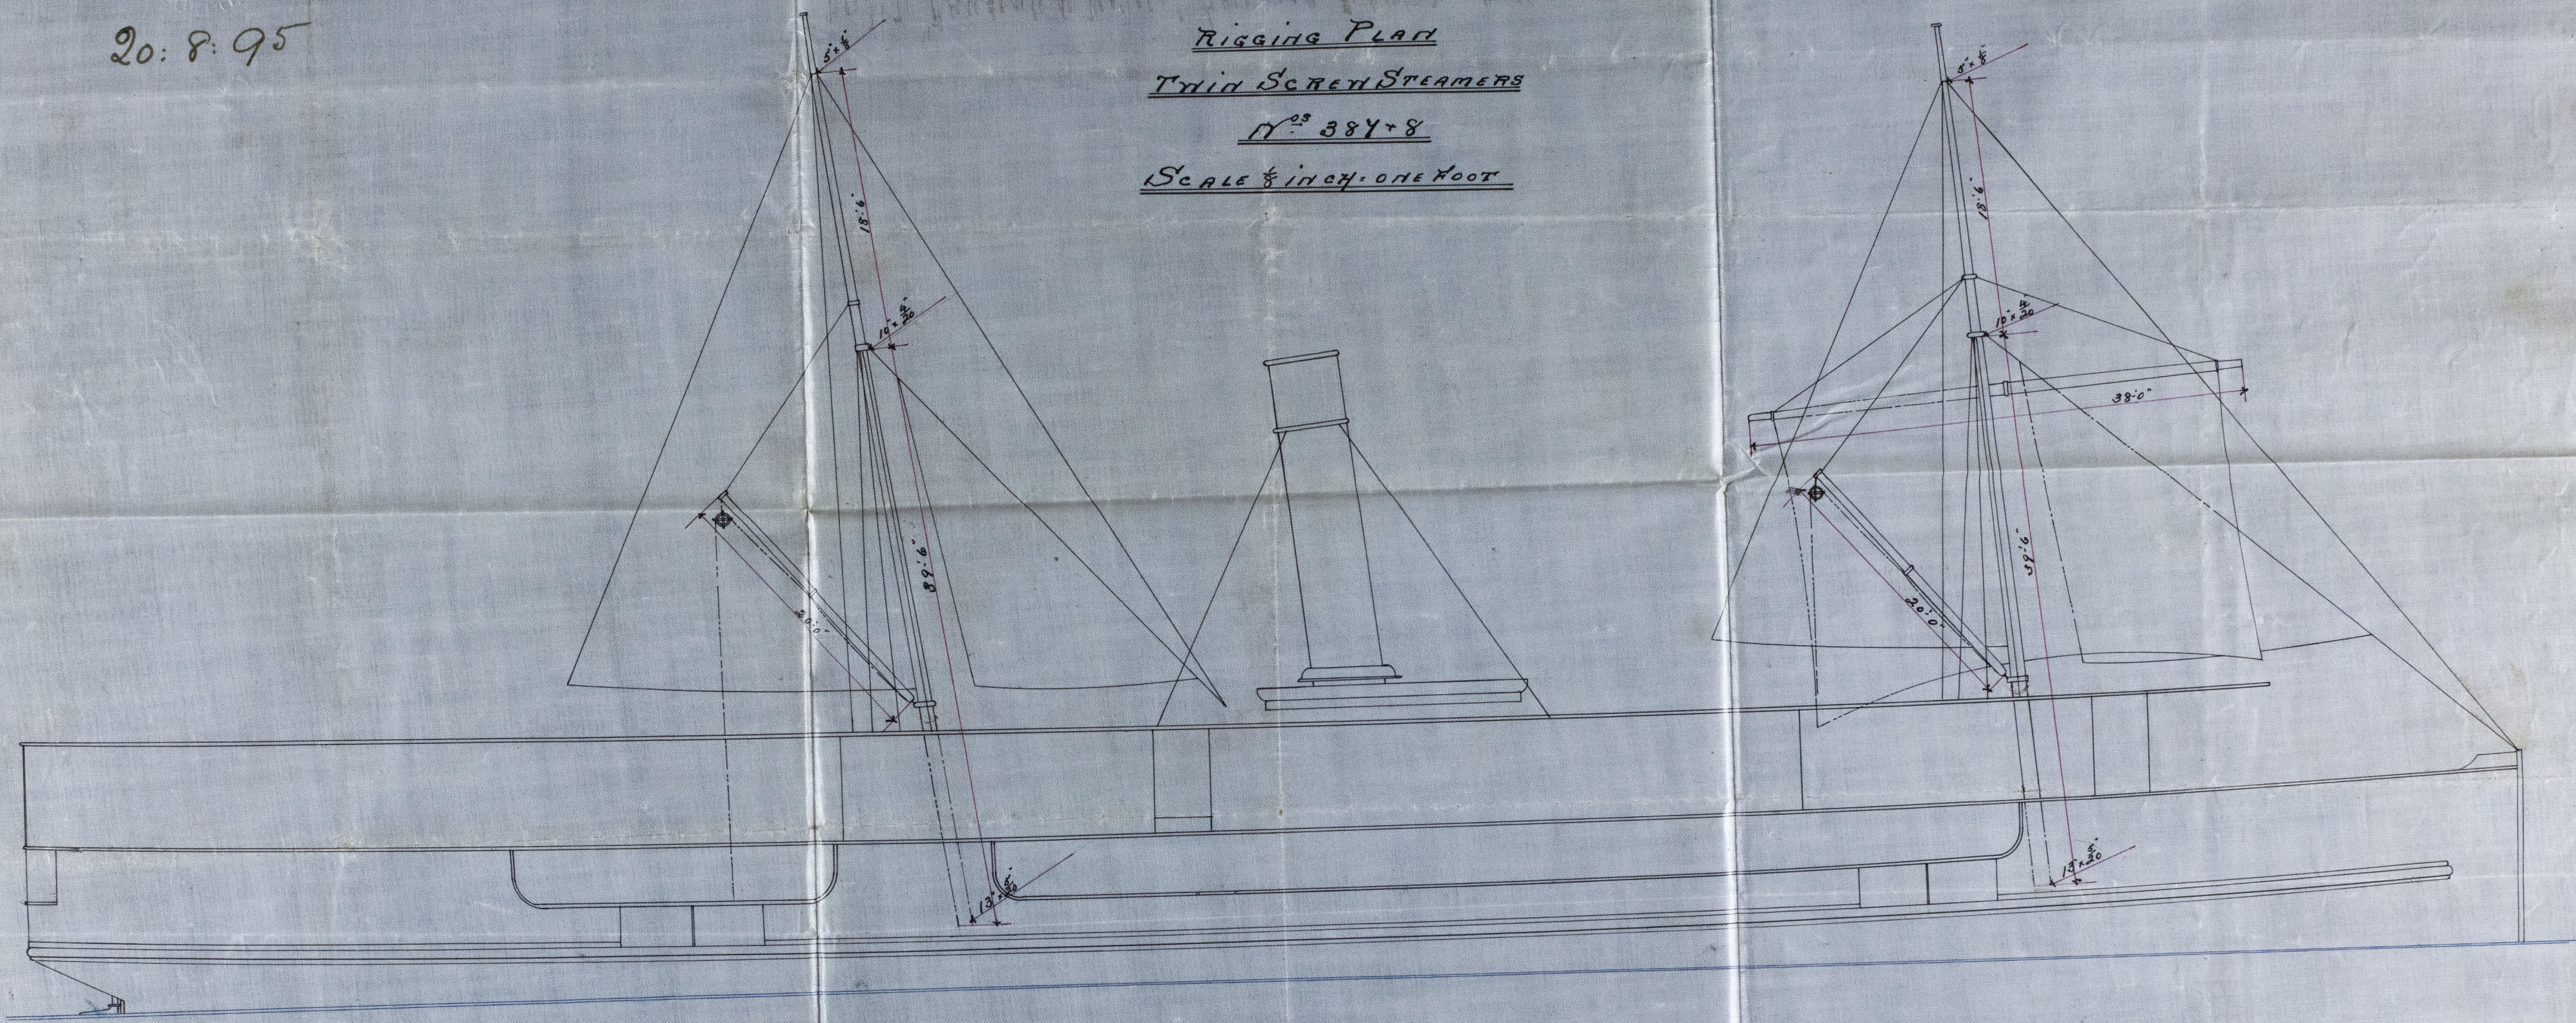

No. 387. "Presidente de Morales." Encuentro Report No. 11411.

No. 388. "Lauro Sodré" Encuentro Report No. 11392

arch333-0084



© 2019

Lloyd's Register
Foundation