

"Westfield." Hancock Report No.

Midship Section



of barkentine

No 390

Scale 1/2 inch = one foot



REGISTERED DIMS 210'0" x 35'6" x 19'6"

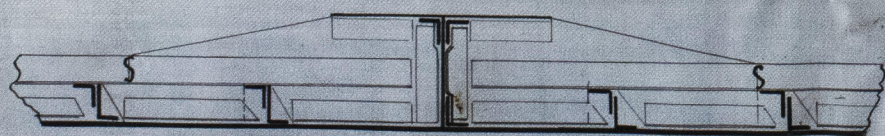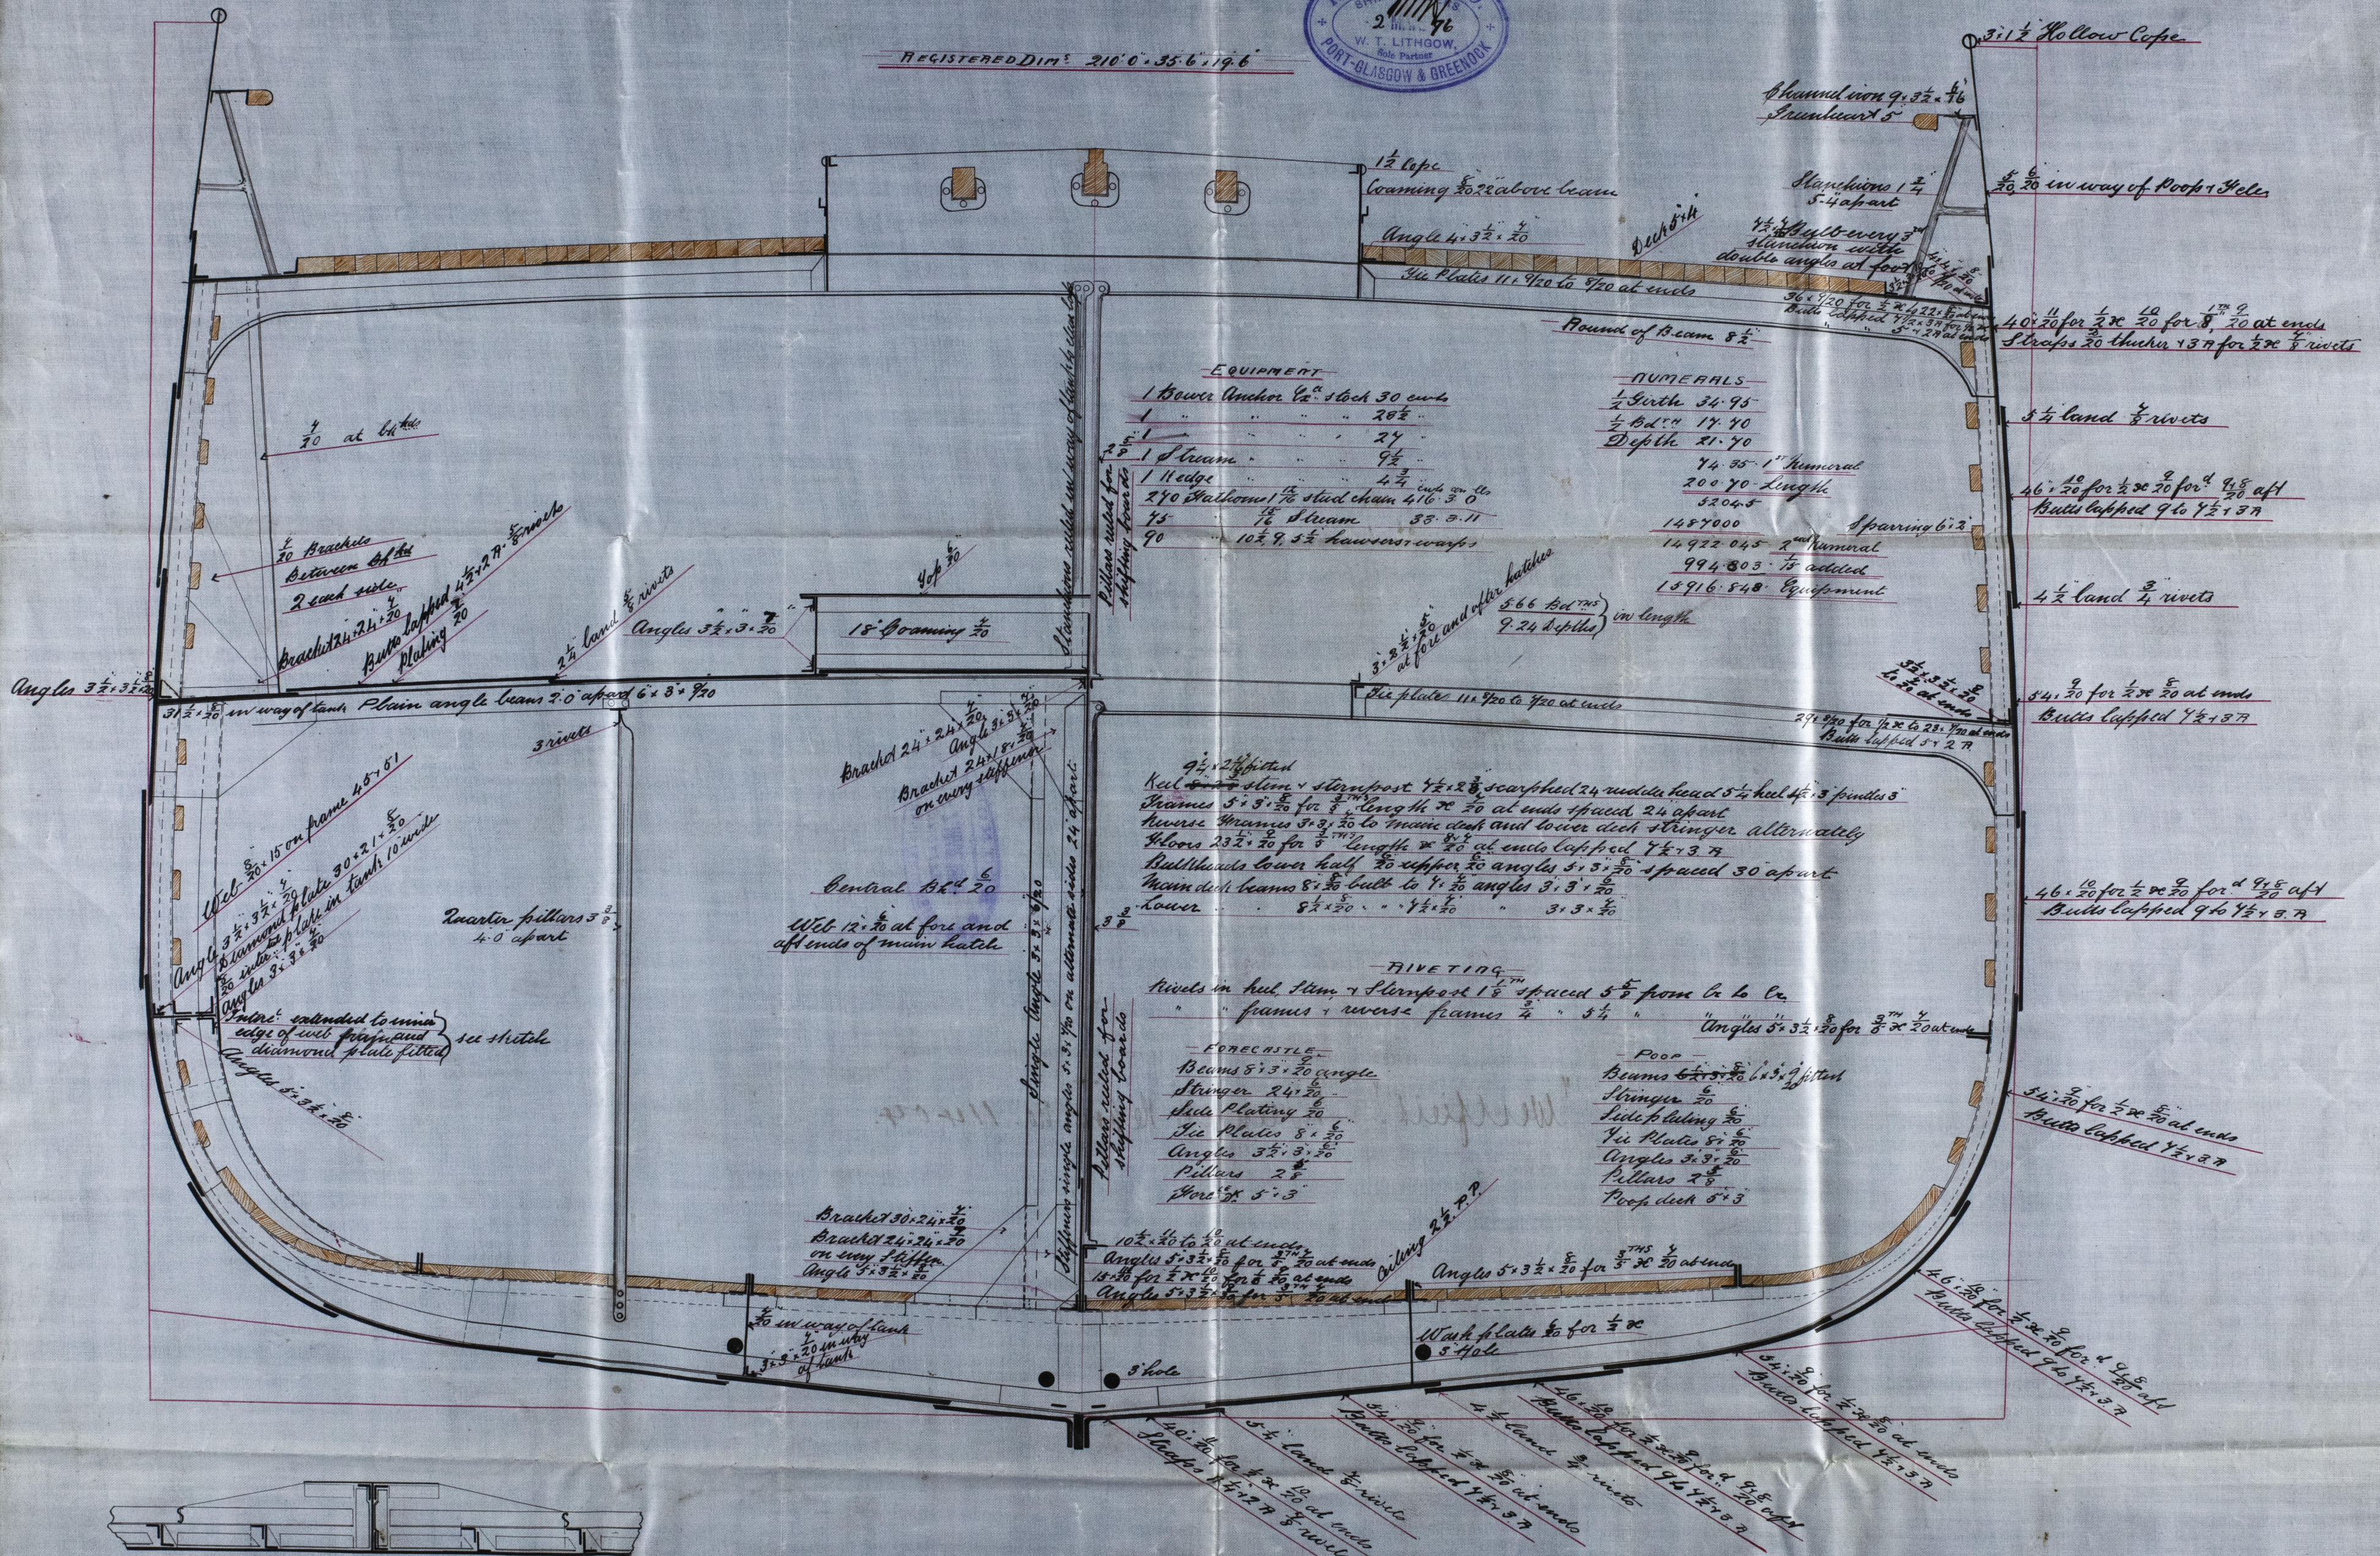

Plan of side stringer
at web frames in tank

"Westfield." & near

GRH333-0129



© 2019

Lloyd's Register
Foundation