



*Westfield*

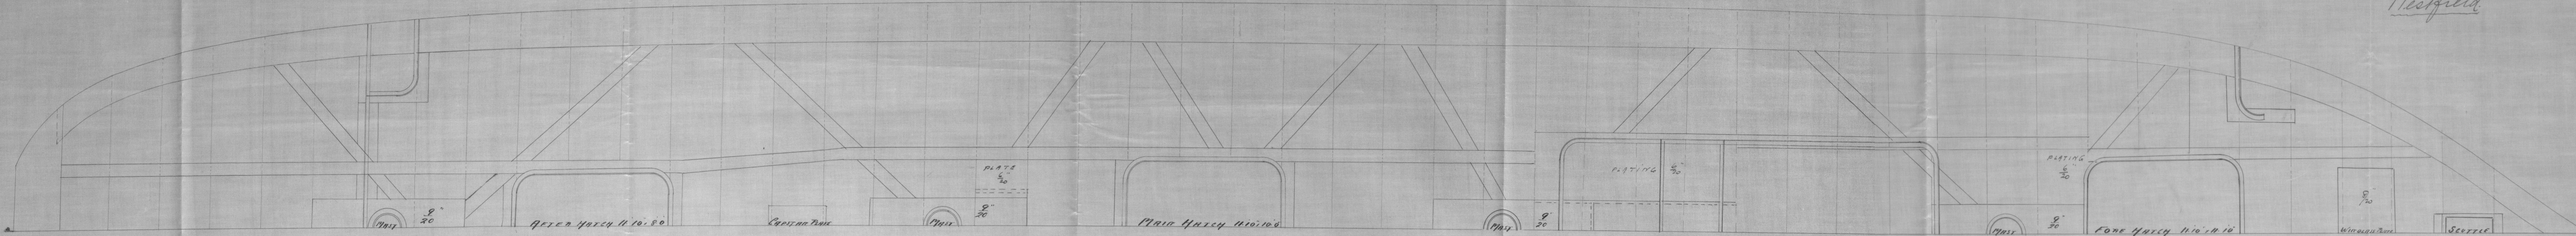

MAIN DECK PLAN

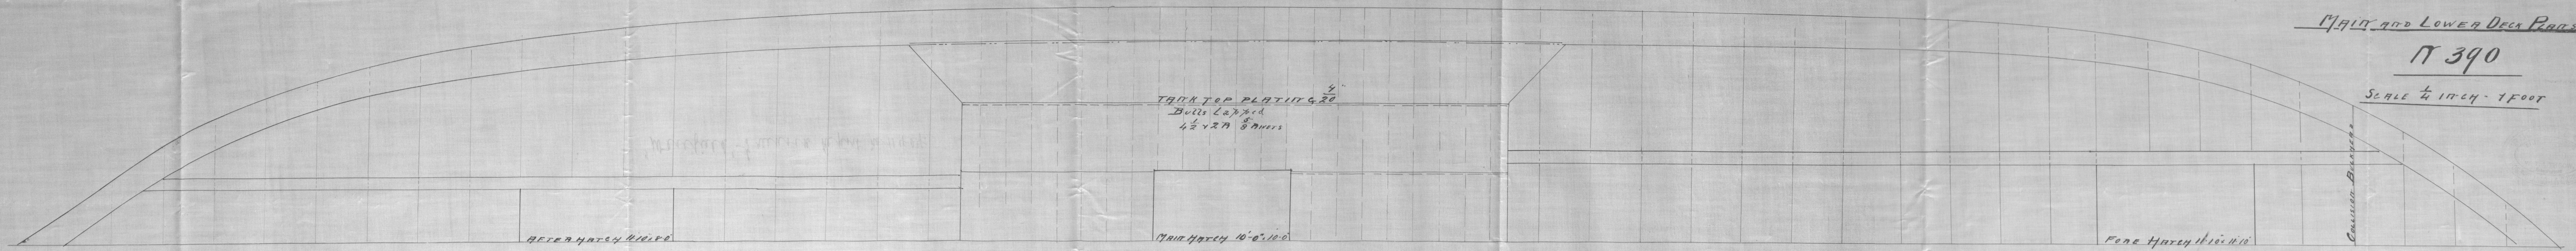


LOWER DECK PLAN

MIDSHIP TANK

MAIN AND LOWER DECK PLATS

**N 390**

SCALE 1/4" = 1 FOOT

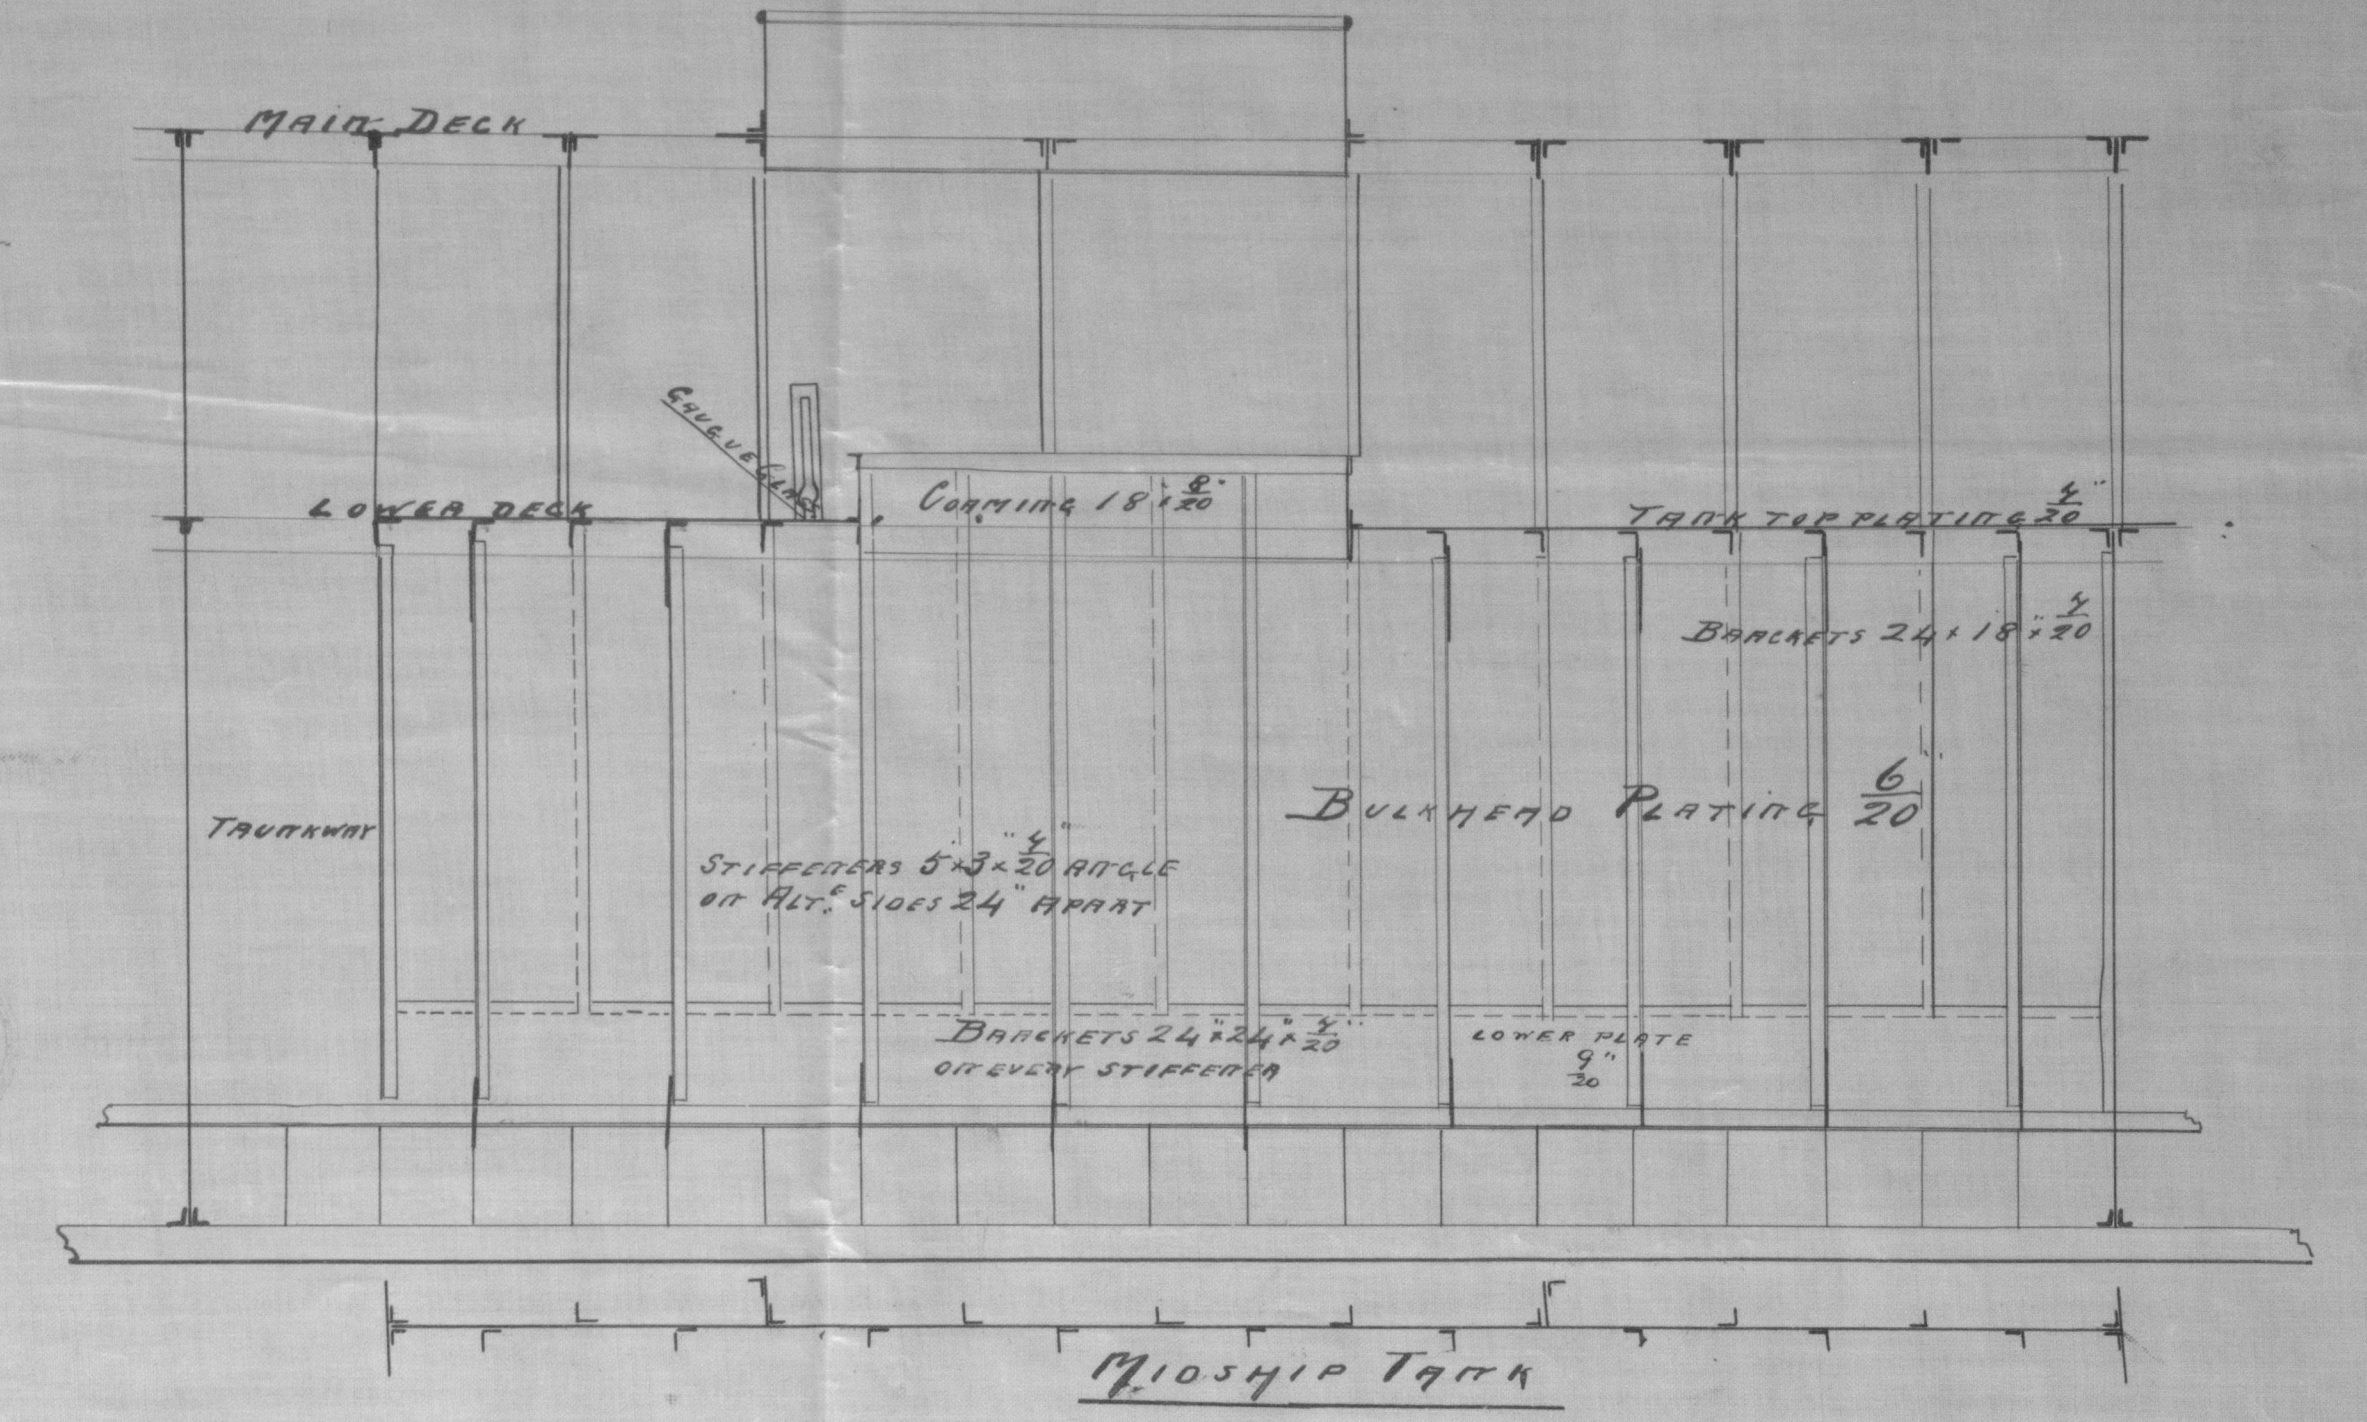



"Westfield" - Greenock Report No. 11404.

GDW333-0130



© 2020

Lloyd's Register  
Foundation