
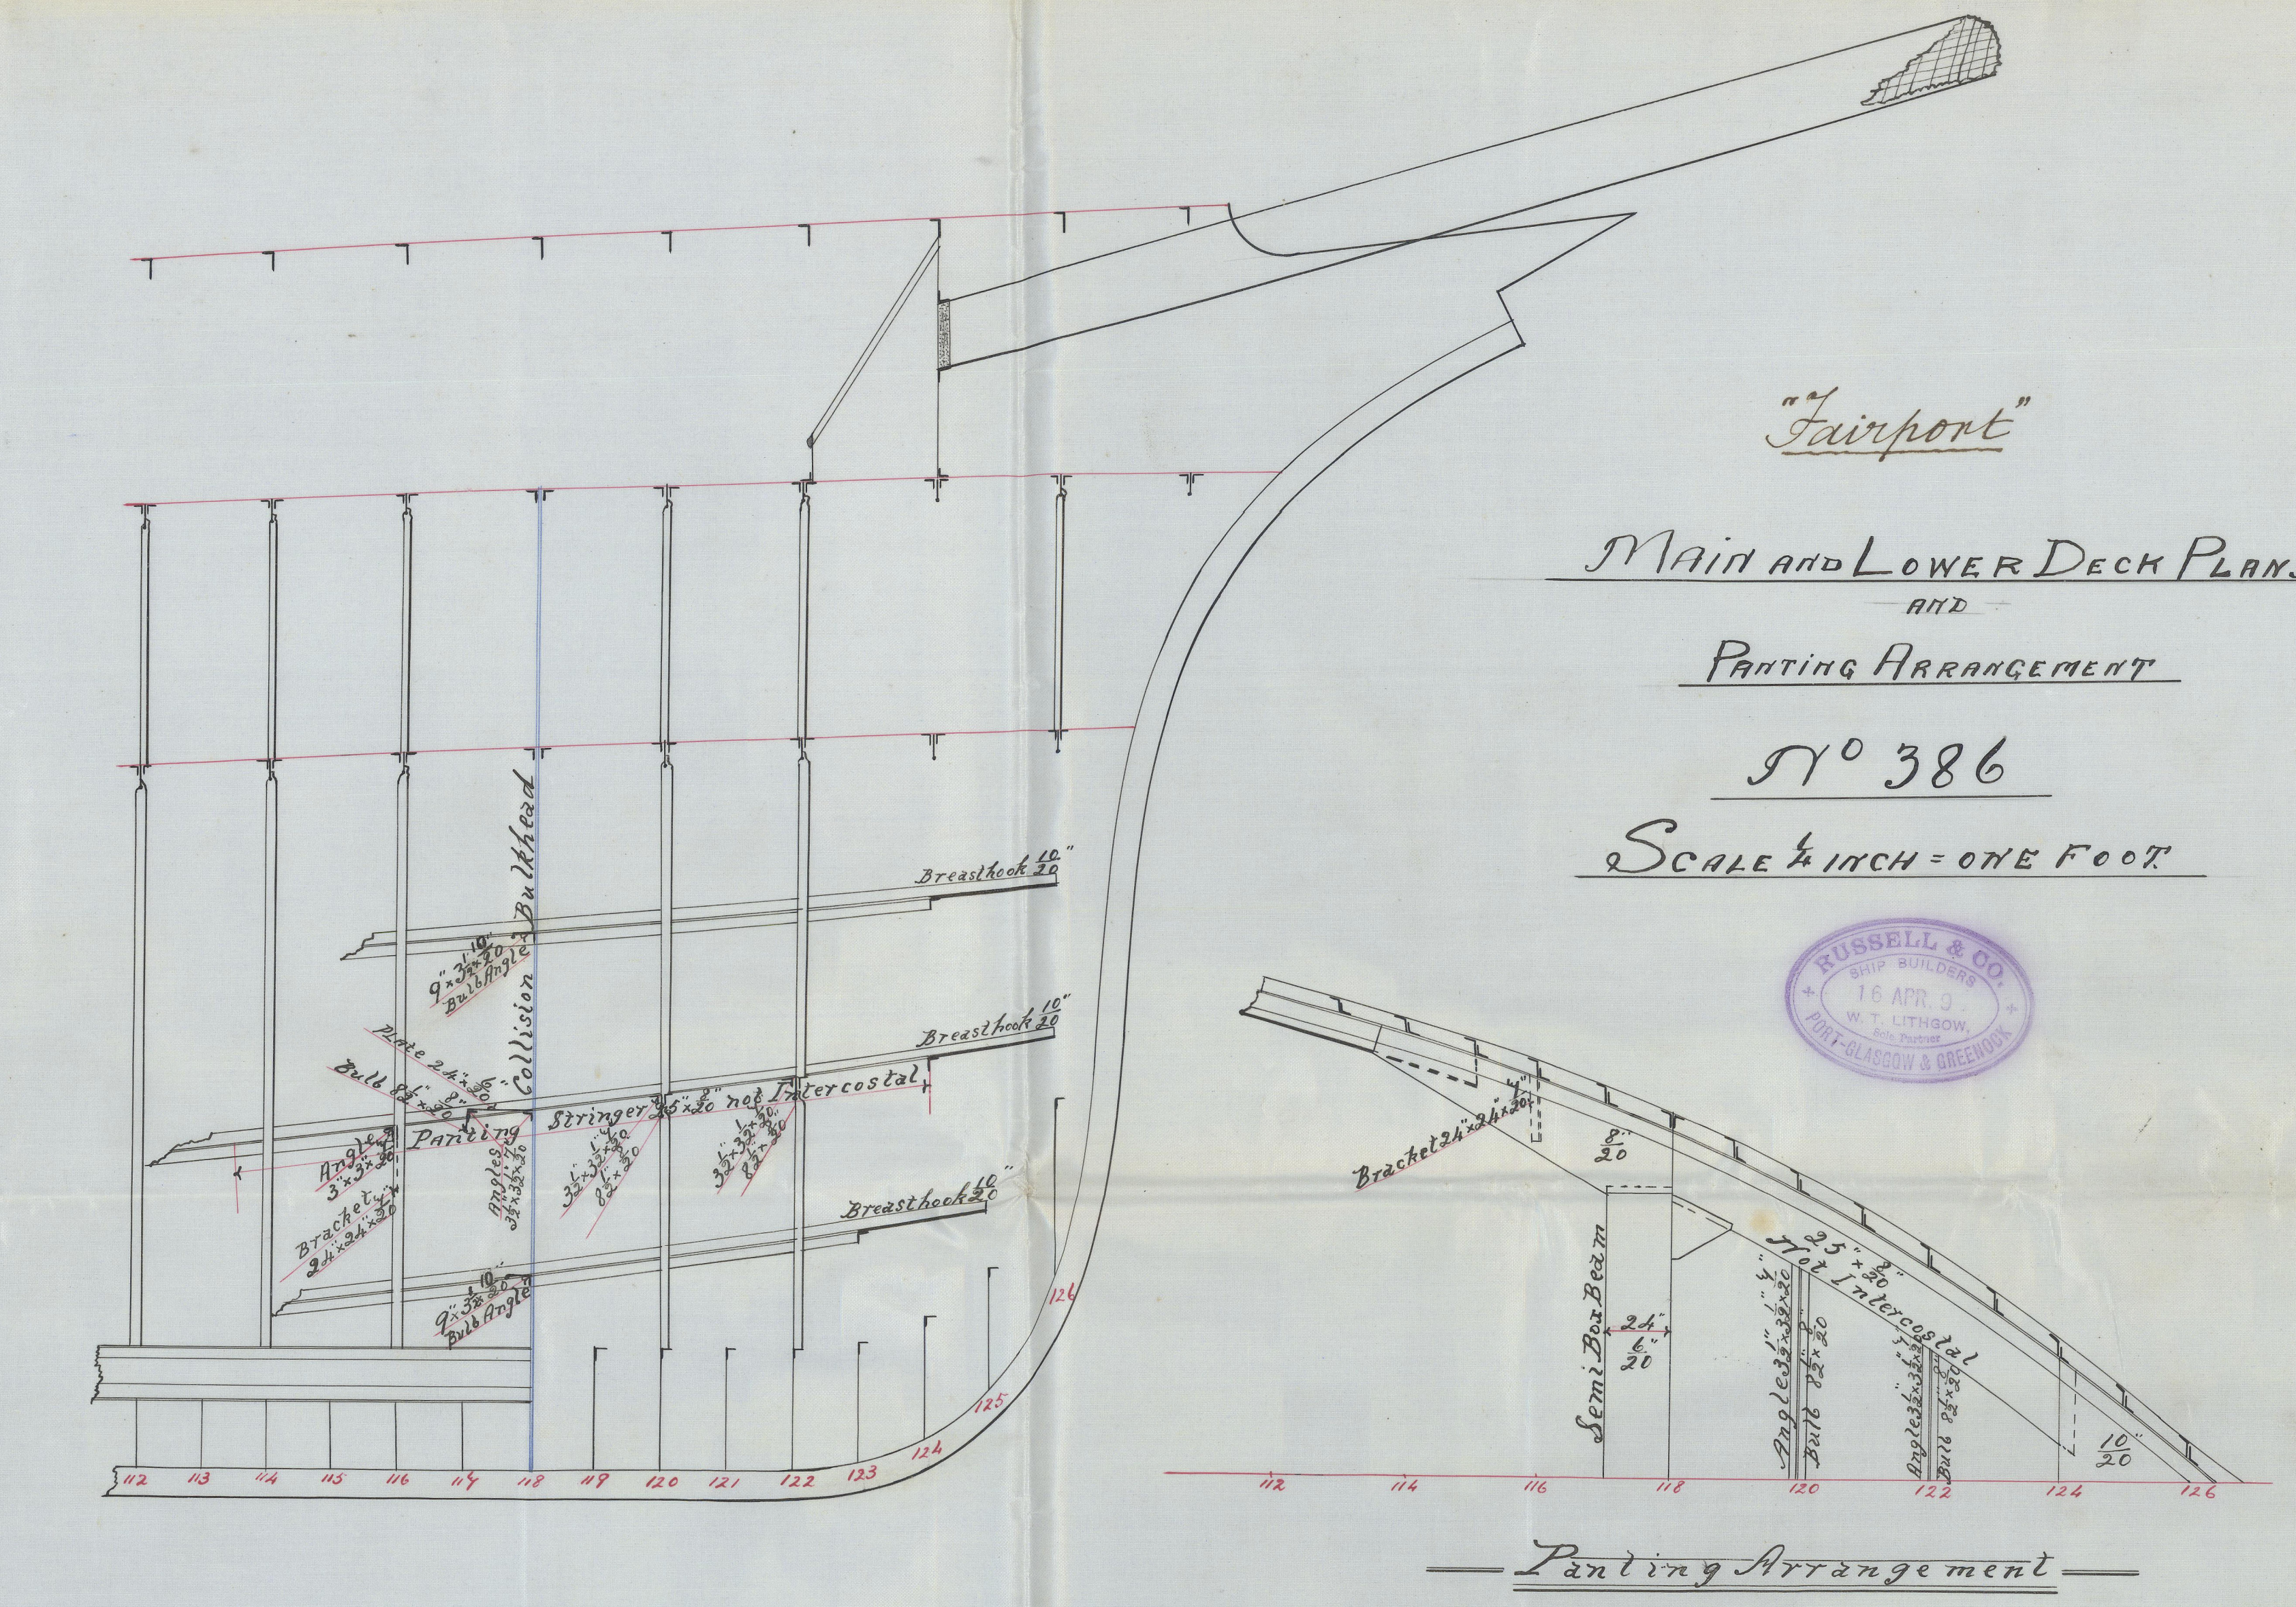


Plan of ship around 'Fairport'

 

"Fairport" Greenock Report no. 11422.

Apr 33-0215


Main and Lower Deck Plans

and

Porting Arrangement

570386

Scale 1/4" = ONE FOOT

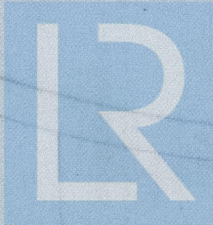

© 2020

Lloyd's Register
Foundation