


21.1.96

No. 381- "Venus"  
 No. 394- "Minerva"  
 No. 408-

Plan of proposed "Hachlan" Patent.  
Detachable Rudder for No 381  
Pivots 1" diam. spaced 5' apart.

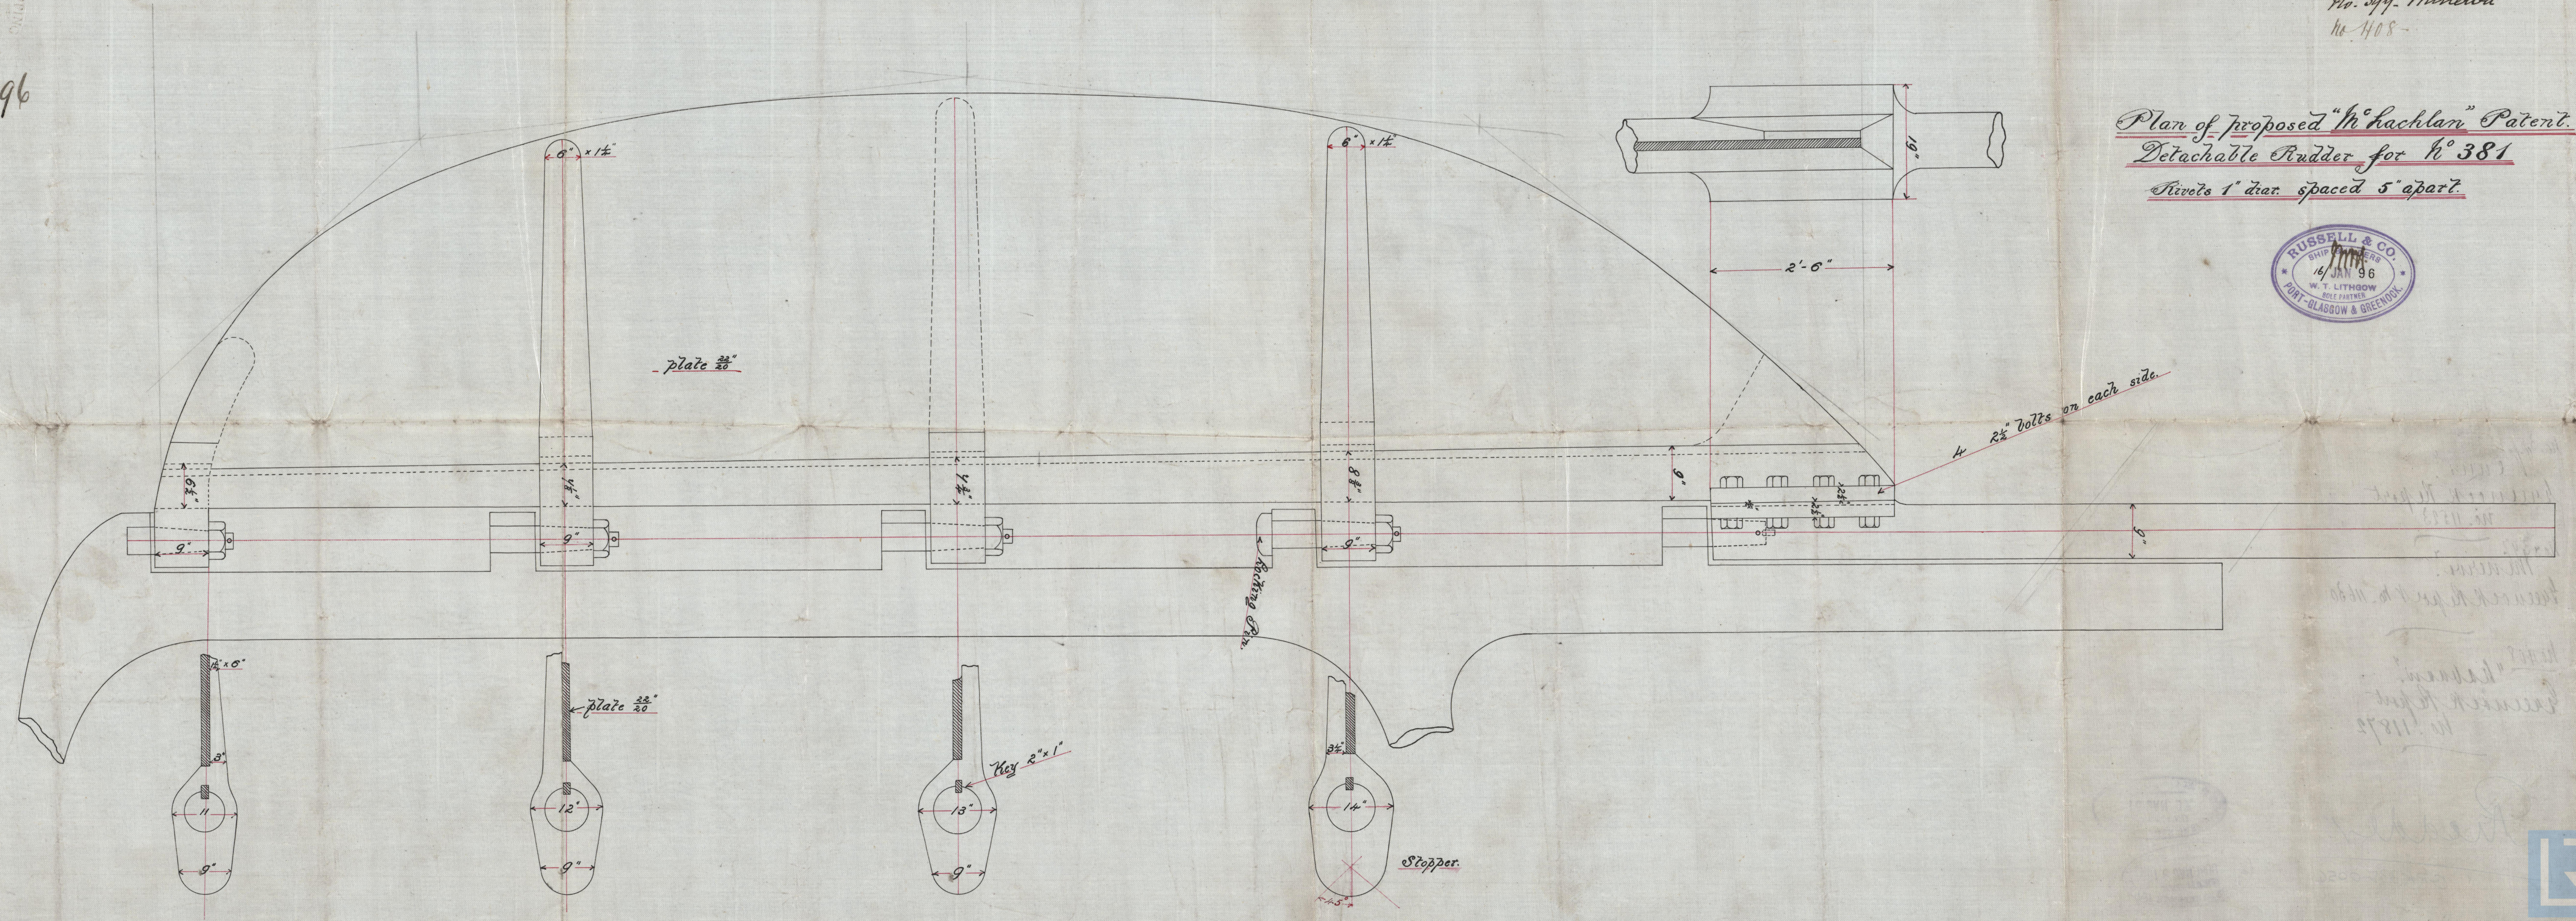



no. 375/3  
"Linn."  
Greenock Report  
no. 11523

no. 397.  
"The nerve."  
Greenock Report no. 11630

no. 408  
"Kakuan."  
Greenock Report  
no. 11872

Redder

GRK335-0054



© 2020

Lloyd's Register  
Foundation

