


ARRANGEMENT OF HOLD STANCHIONS OF T S S N^o 234

SHIP DRAWING OFFICE
DAVID & DUNLOP & CO.
IRON WORKS, PORT-GLASGOW.
22 April 96


DAVID & DUNLOP & CO.
IRON WORKS & SHIPBUILDERS
1 MAY 96
PORT-GLASGOW

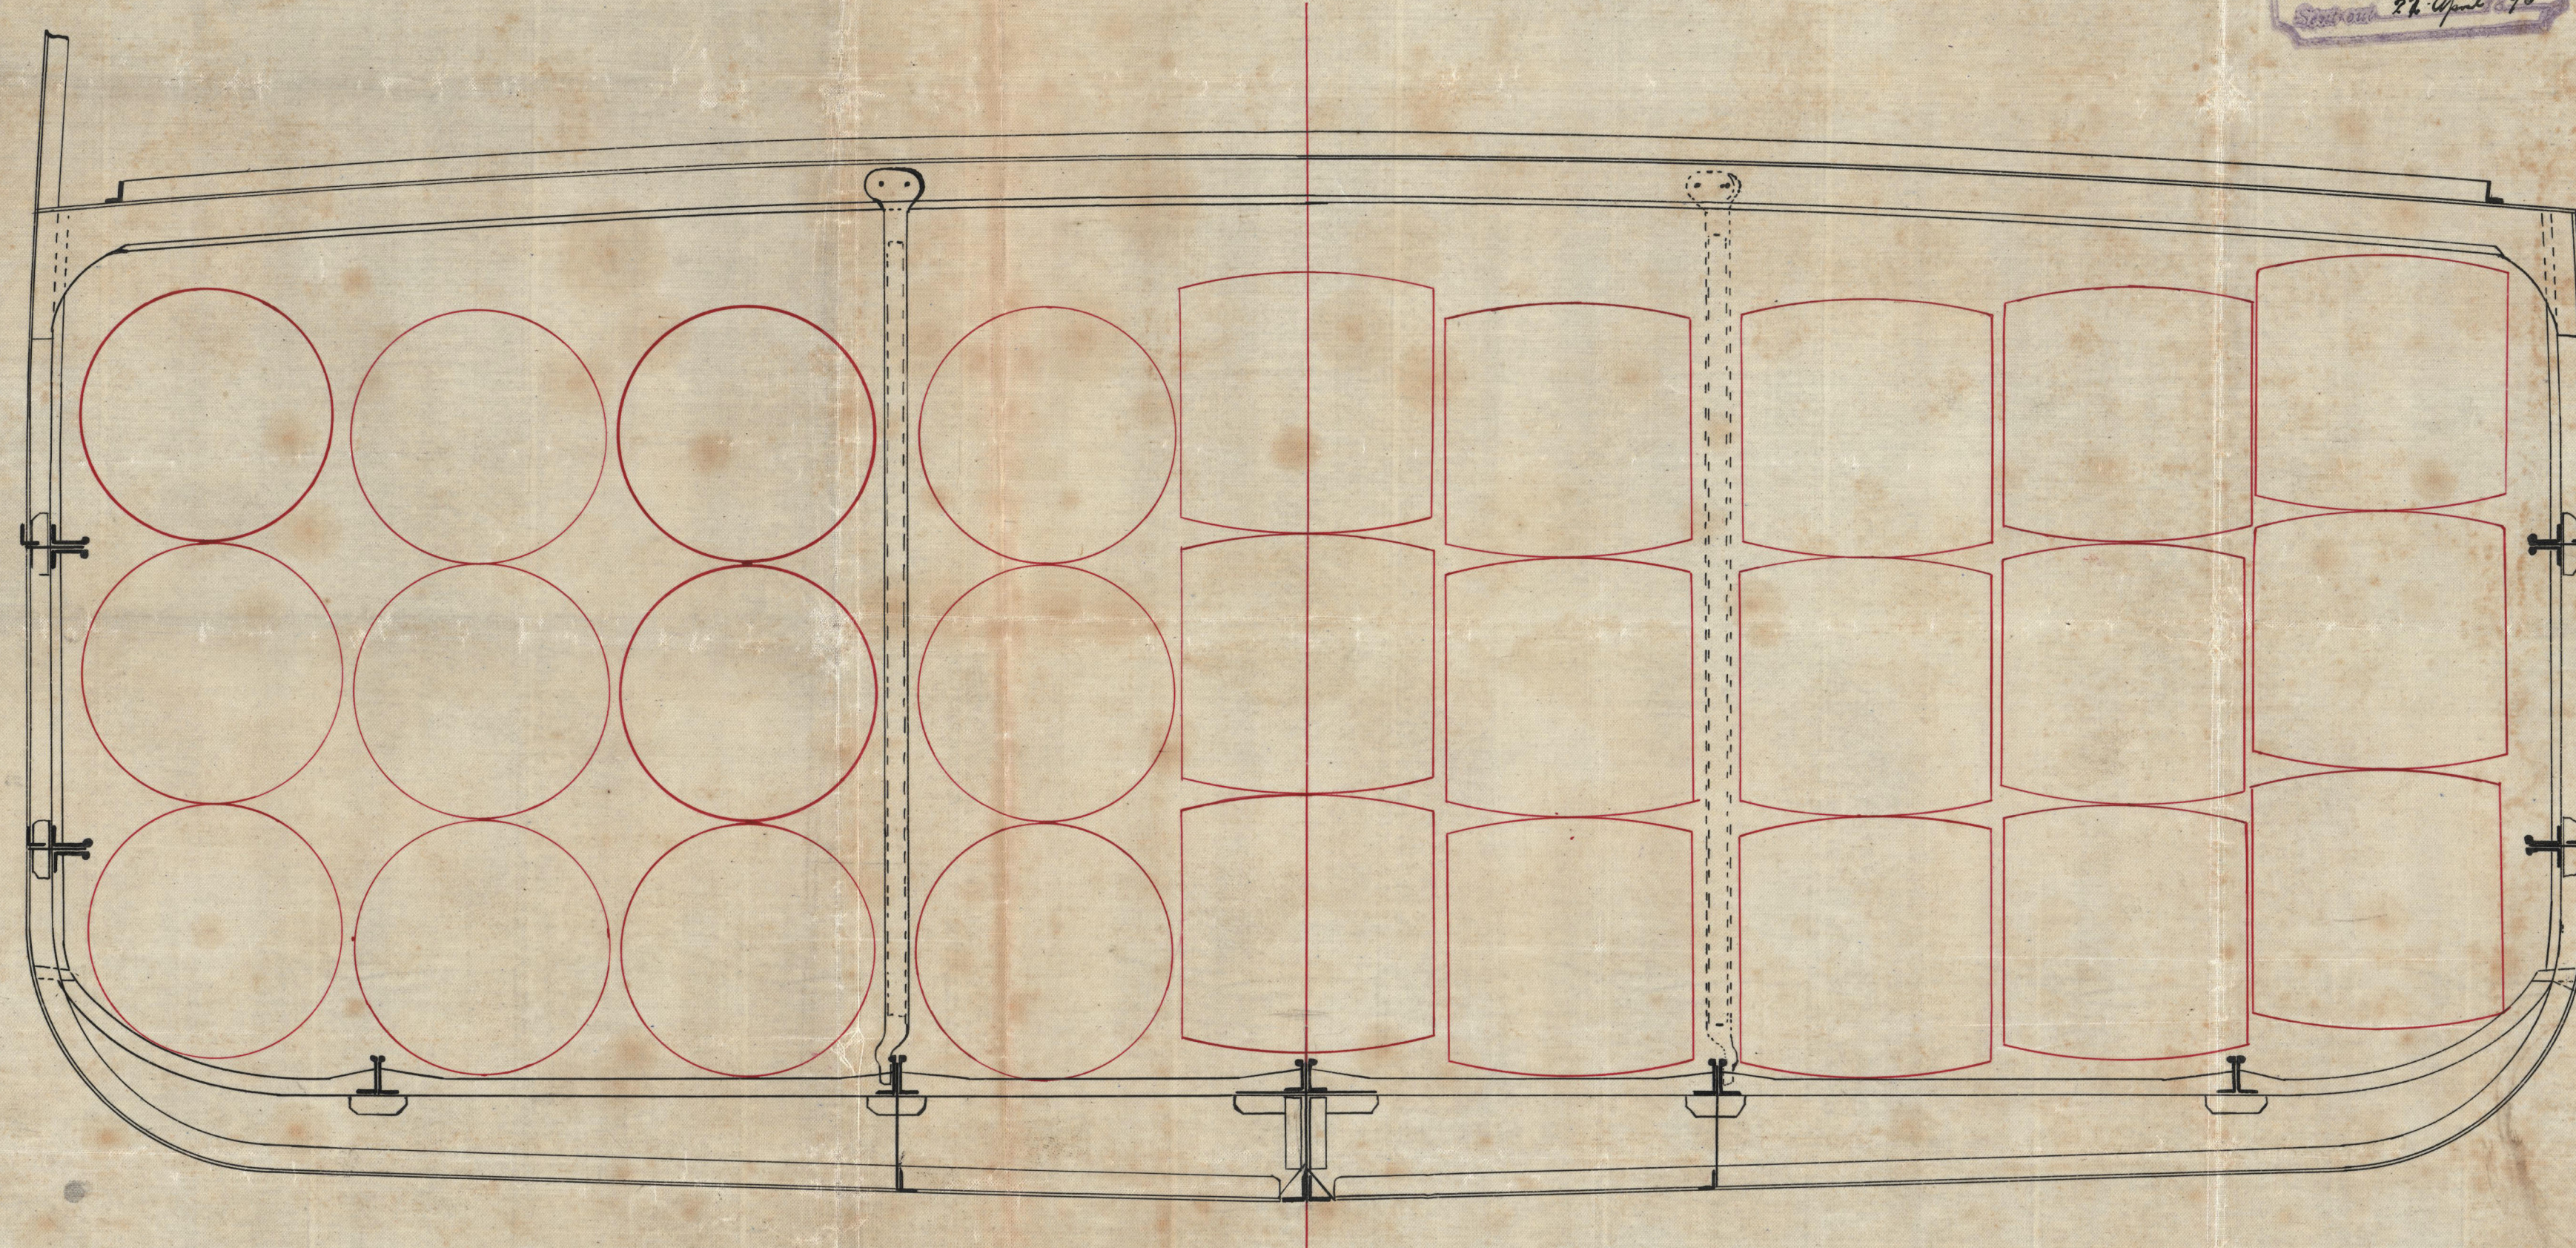

SECTION

SCALE 1/2 INCH = ONE FOOT

PILLARS = TUBES 3 1/2" DIAM x 1/16" THICK ONE ON EVERY BEAM
— SOLID 2 1/2" DIAM IN WAY OF WINCHES & HATCHES

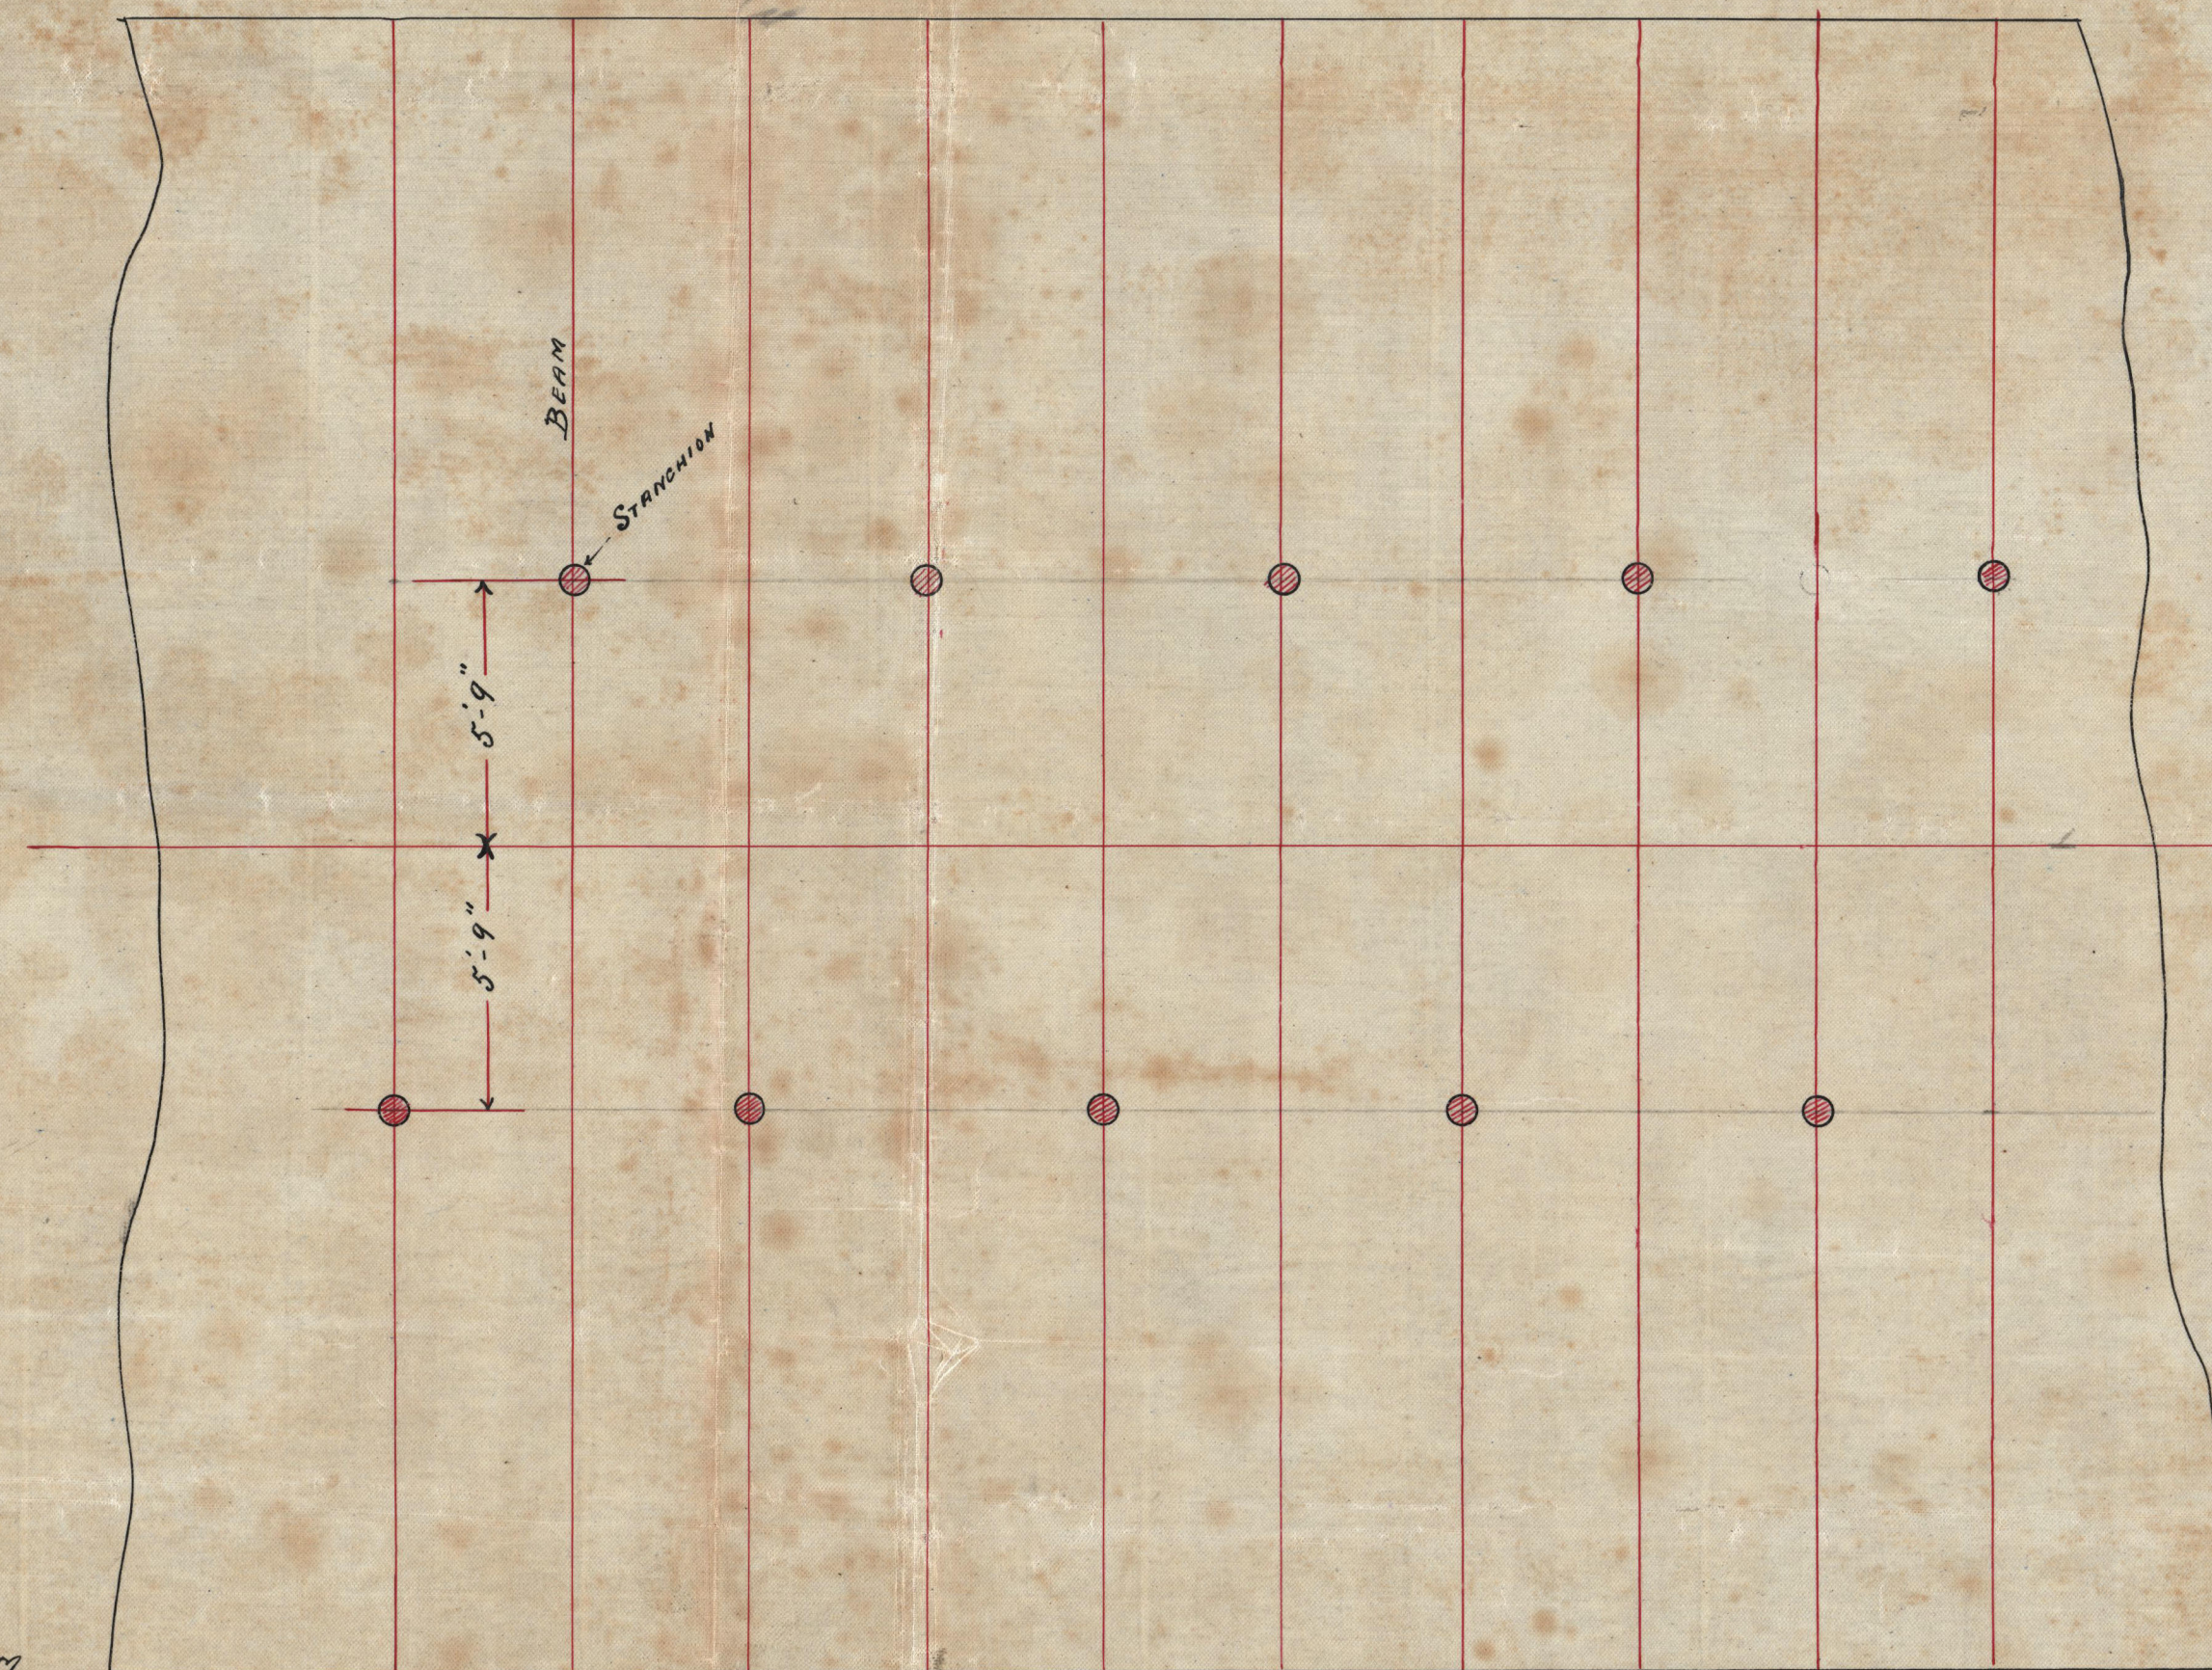

PLAN

SCALE 1/4 INCH = ONE FOOT



30/4/96






© 2020
Lloyd's Register
Foundation
GRK 335-00 85

SCALE

1. Dims in feet of windows & partitions
2. Dims in feet of wall One on each side

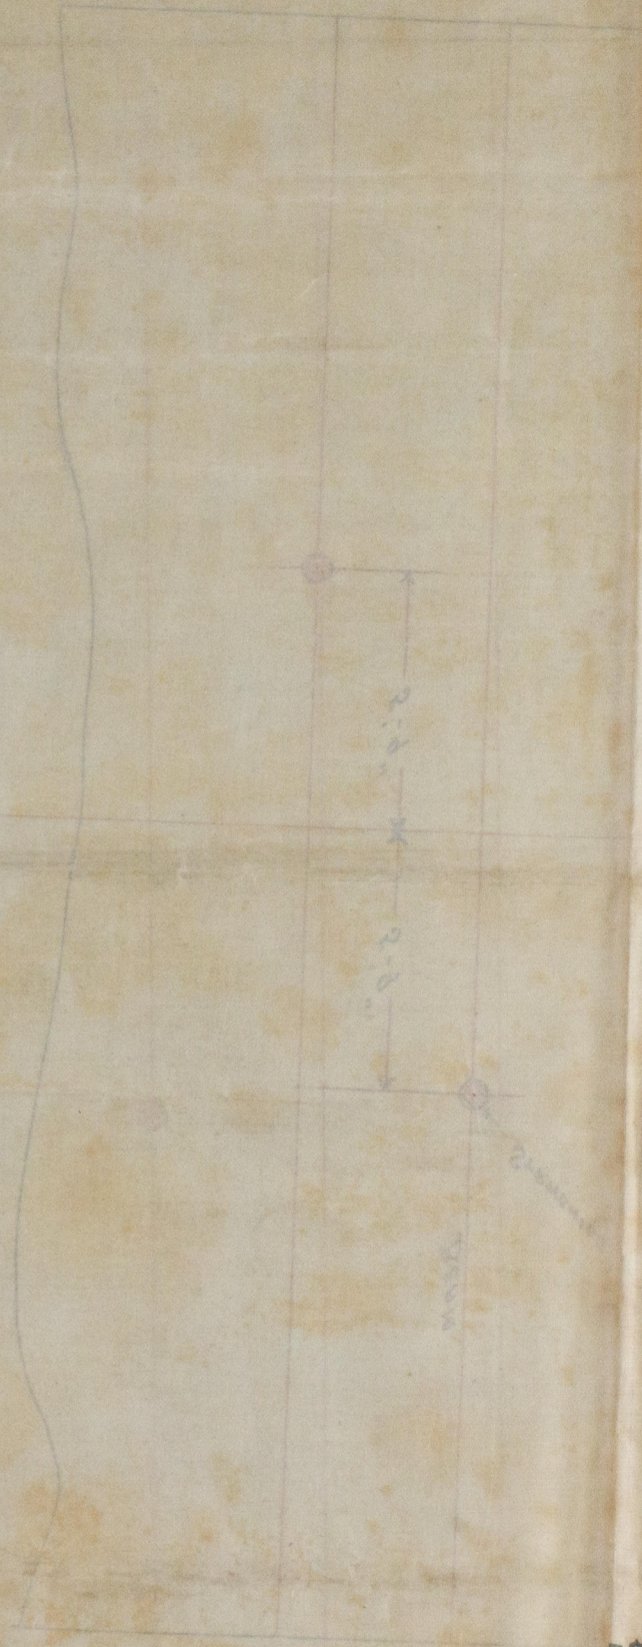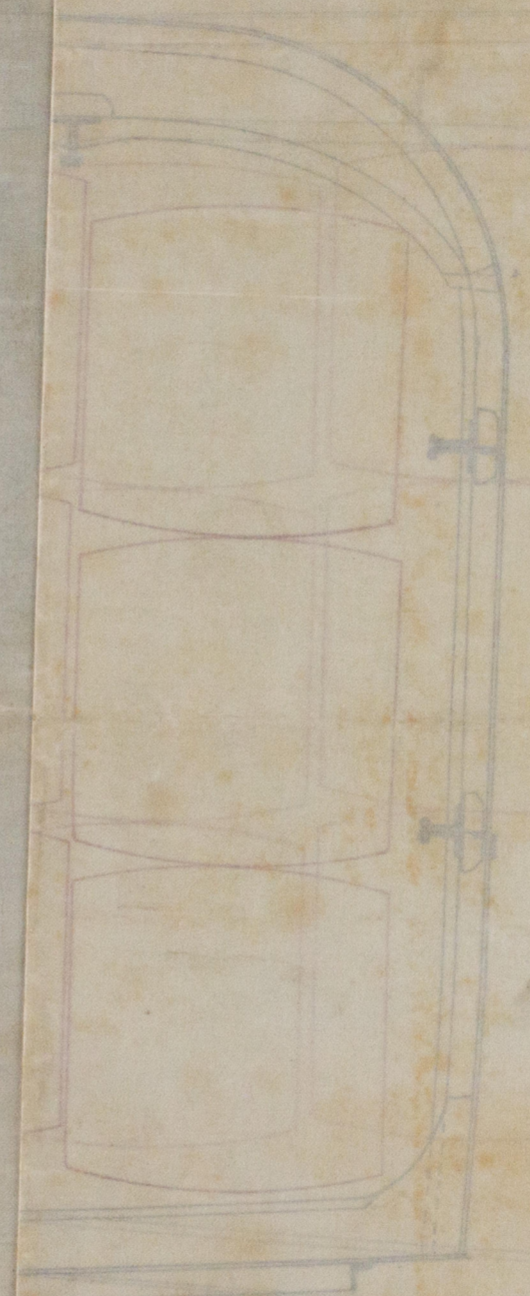

Hold Stanchions - David Johnson No. 234.

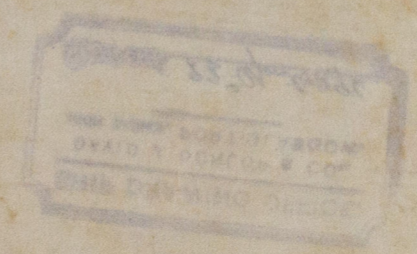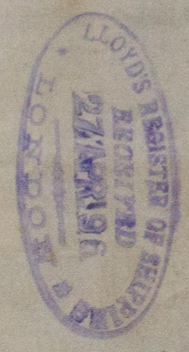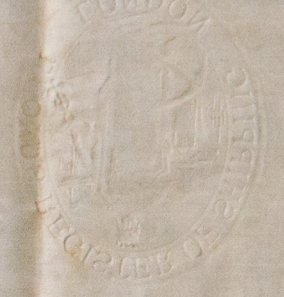

HOLD STANCHIONS OF

GRK335-0085



Lloyd's Register Foundation

L. J. & Co.
Hullmer & Co.
No. 1129