



9"

1 1/4"


FULL SIZE SECTION THROUGH ARMS.

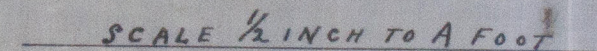

[Faint handwritten notes at the bottom of the page, likely bleed-through from the reverse side.]

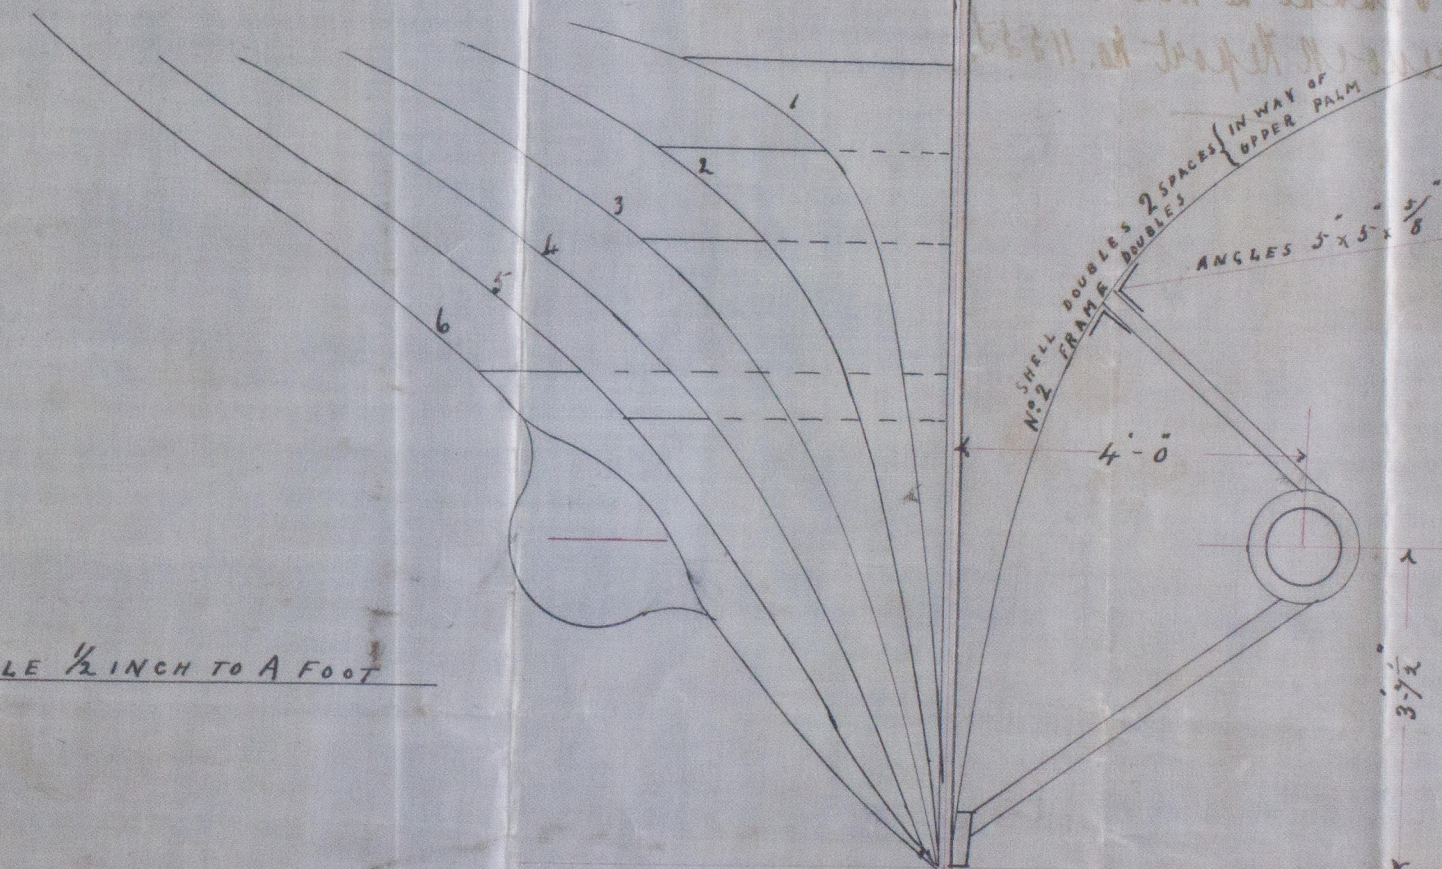


0
Samb.
Regist
26/5/96

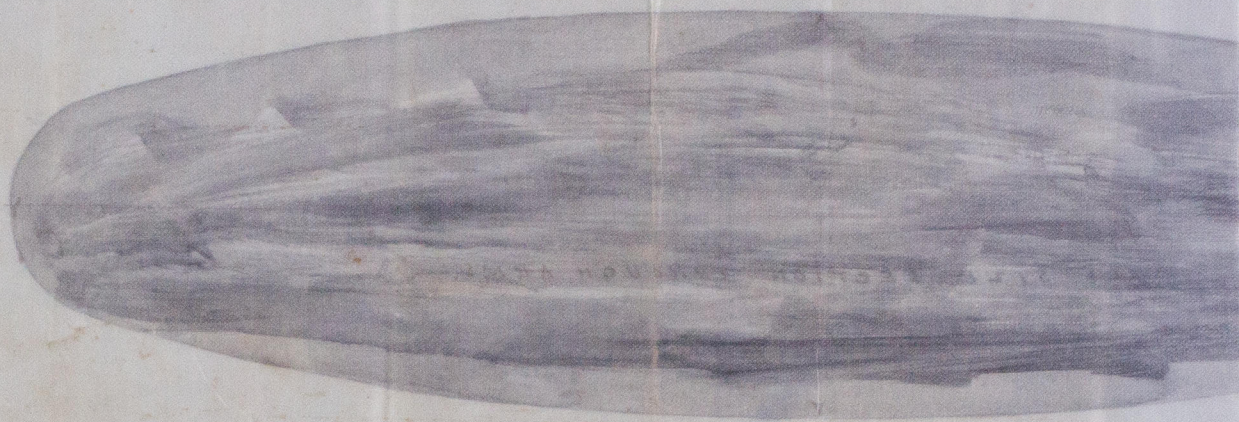

Paspeller Auerketo
Munroch & Murray
No. 146.

es. "Cidade de Manaus."
Munroch Report no. 11552.

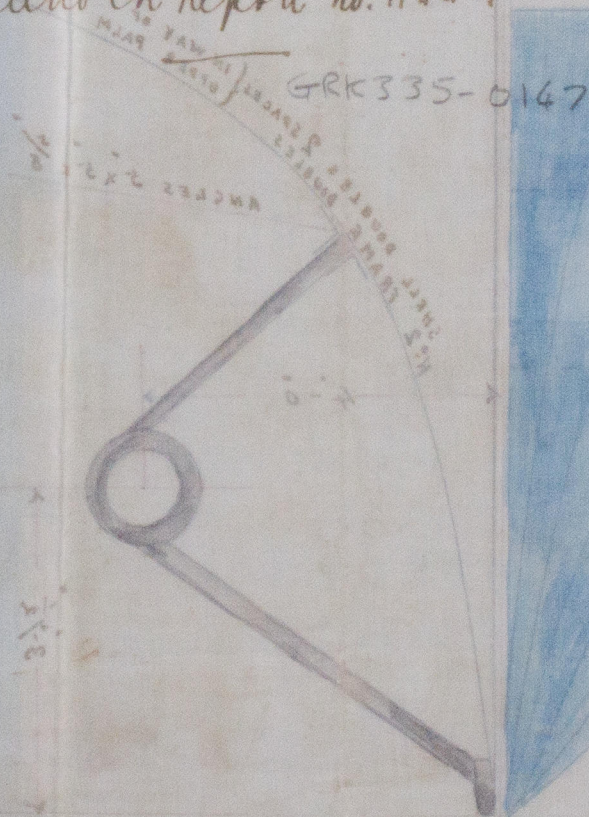

dp/c/05



© 2020

Lloyd's Register
Foundation