


line of manhole
and firehole

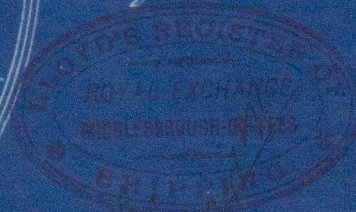

(3) Vertical Donkey Boilers 9-0 high x 4-6 Diam. 2 Gross Tubes
Lloyds Survey 80 lbs working pressure

279/80 Engine

For Messrs David Rowan & Sons No 240, 242 & 244 1/5 & 261 1/5

Boiler Nos 1841, 1842, 1843, Steel 1964 - 2146

Longitudinal seams in shell lap joints Double rivetted 1/16 holes 2 1/16 pitch
rest of Boiler single rivetted.

Handholes 3 1/4 x 5 1/4 at front End of each Tube and 2 pounds bottom of
with compensating rings rivetted flush inside.

R

Donkey Boiler
for

Dr Rowan Morris

Nº 249 1280 Supmes

80kg working pressure

SS. Cade de Manob



© 2020

Lloyd's Register
Foundation

ARK 535-0801