



29.5.96

GRK 332-0184

38111
"The Affair"
27 May 1906

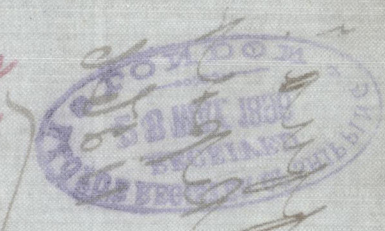

"The Affair"
Deck Plans I.S.S. No 400
Scale $\frac{1}{4}$ " = 1 foot.

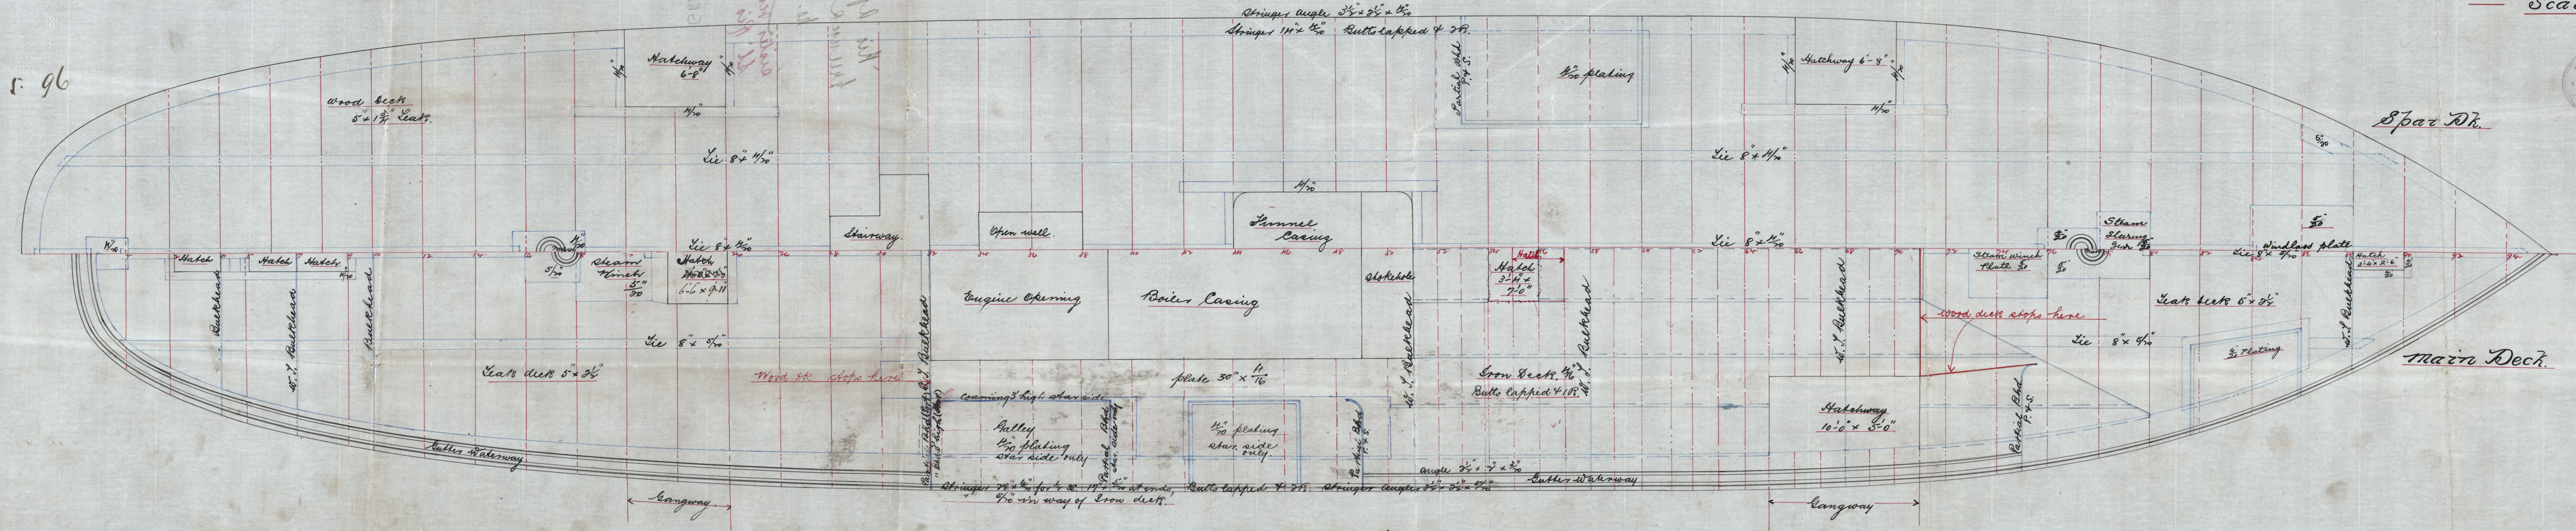


J.H.L.
28/5/96

Frederick
H.
May 27.96
©2020



GRK 335-0184

Rio Affua
Greenock Report
no. 11566

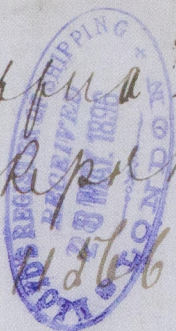

sister vessel to
S.S. "Rio Affua" 11488

GRK 335 - 0184



© 2020

Lloyd's Register
Foundation