


12. 8. 96
20. 8. 96

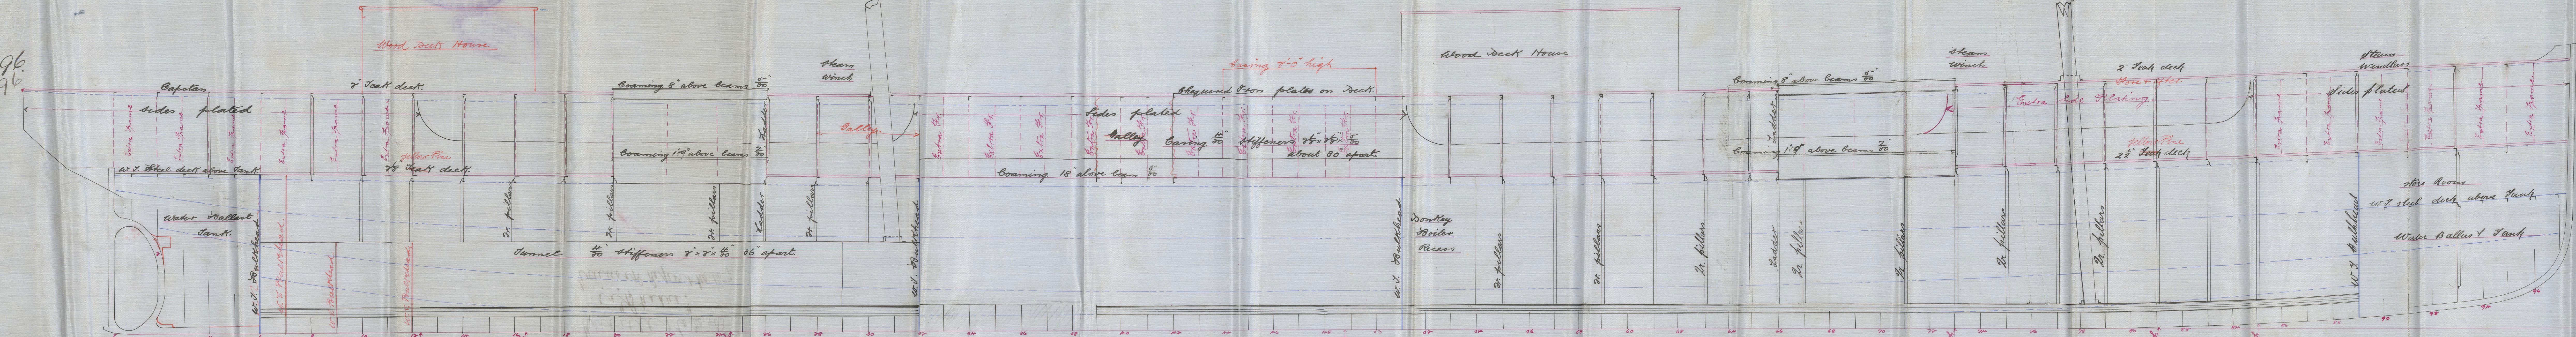


"Bhadra"

Longitudinal & Deck Plans

J.S.S. No 403


Scale 1/2" = 1 foot

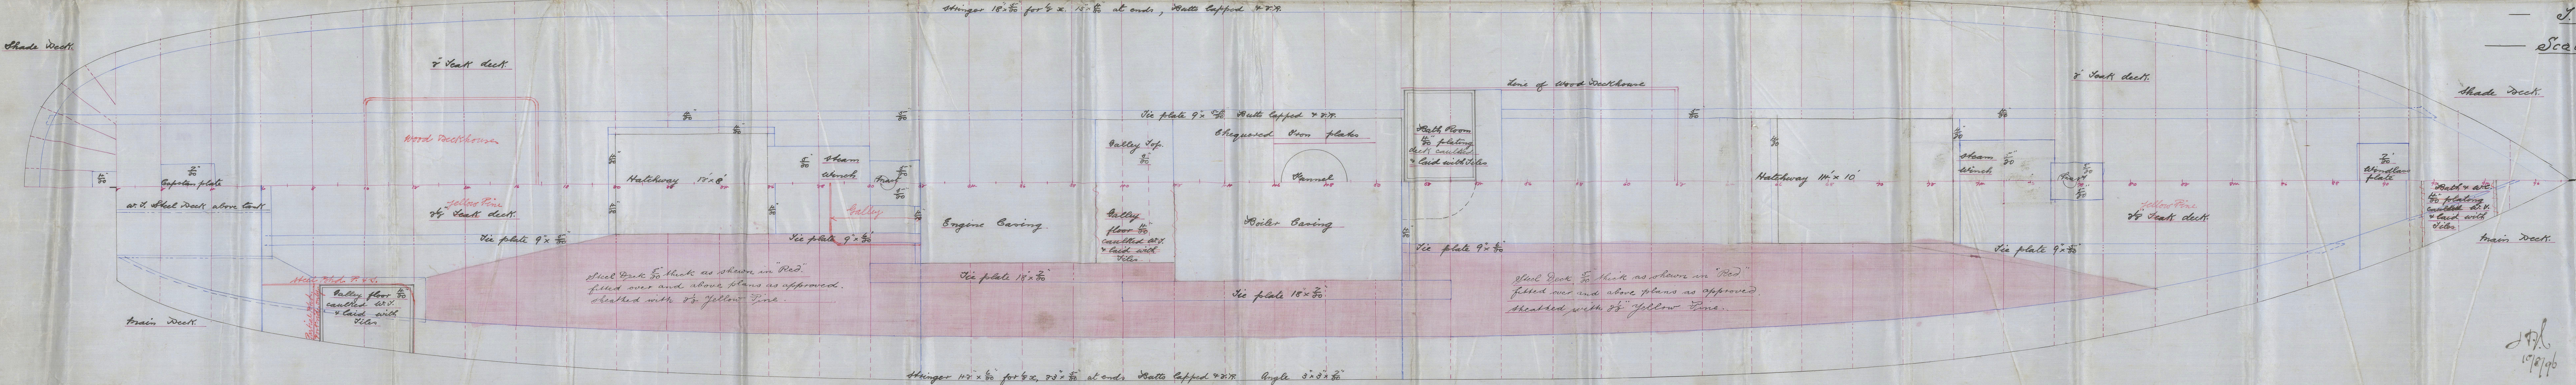

Greenock
17/8/96
Aug 6. 96

GRU 336-023

Longitudinal 1 deck plan
Russell Mo. No. 403
is "B. Kades."
Quinn's Report No. 11627

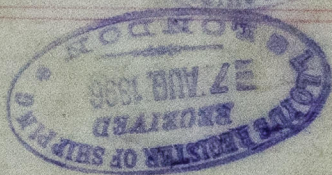

© 2021

Lloyd's Register
Foundation
GRK 336-0231