


*Copy of
plans
of
the
Twin S S N^o 344
rigging
plans
of
the
Twin S S N^o 344*

Rigging Plan of Twin S S N^o 344.

Scale 1/8 Inch = One Foot.

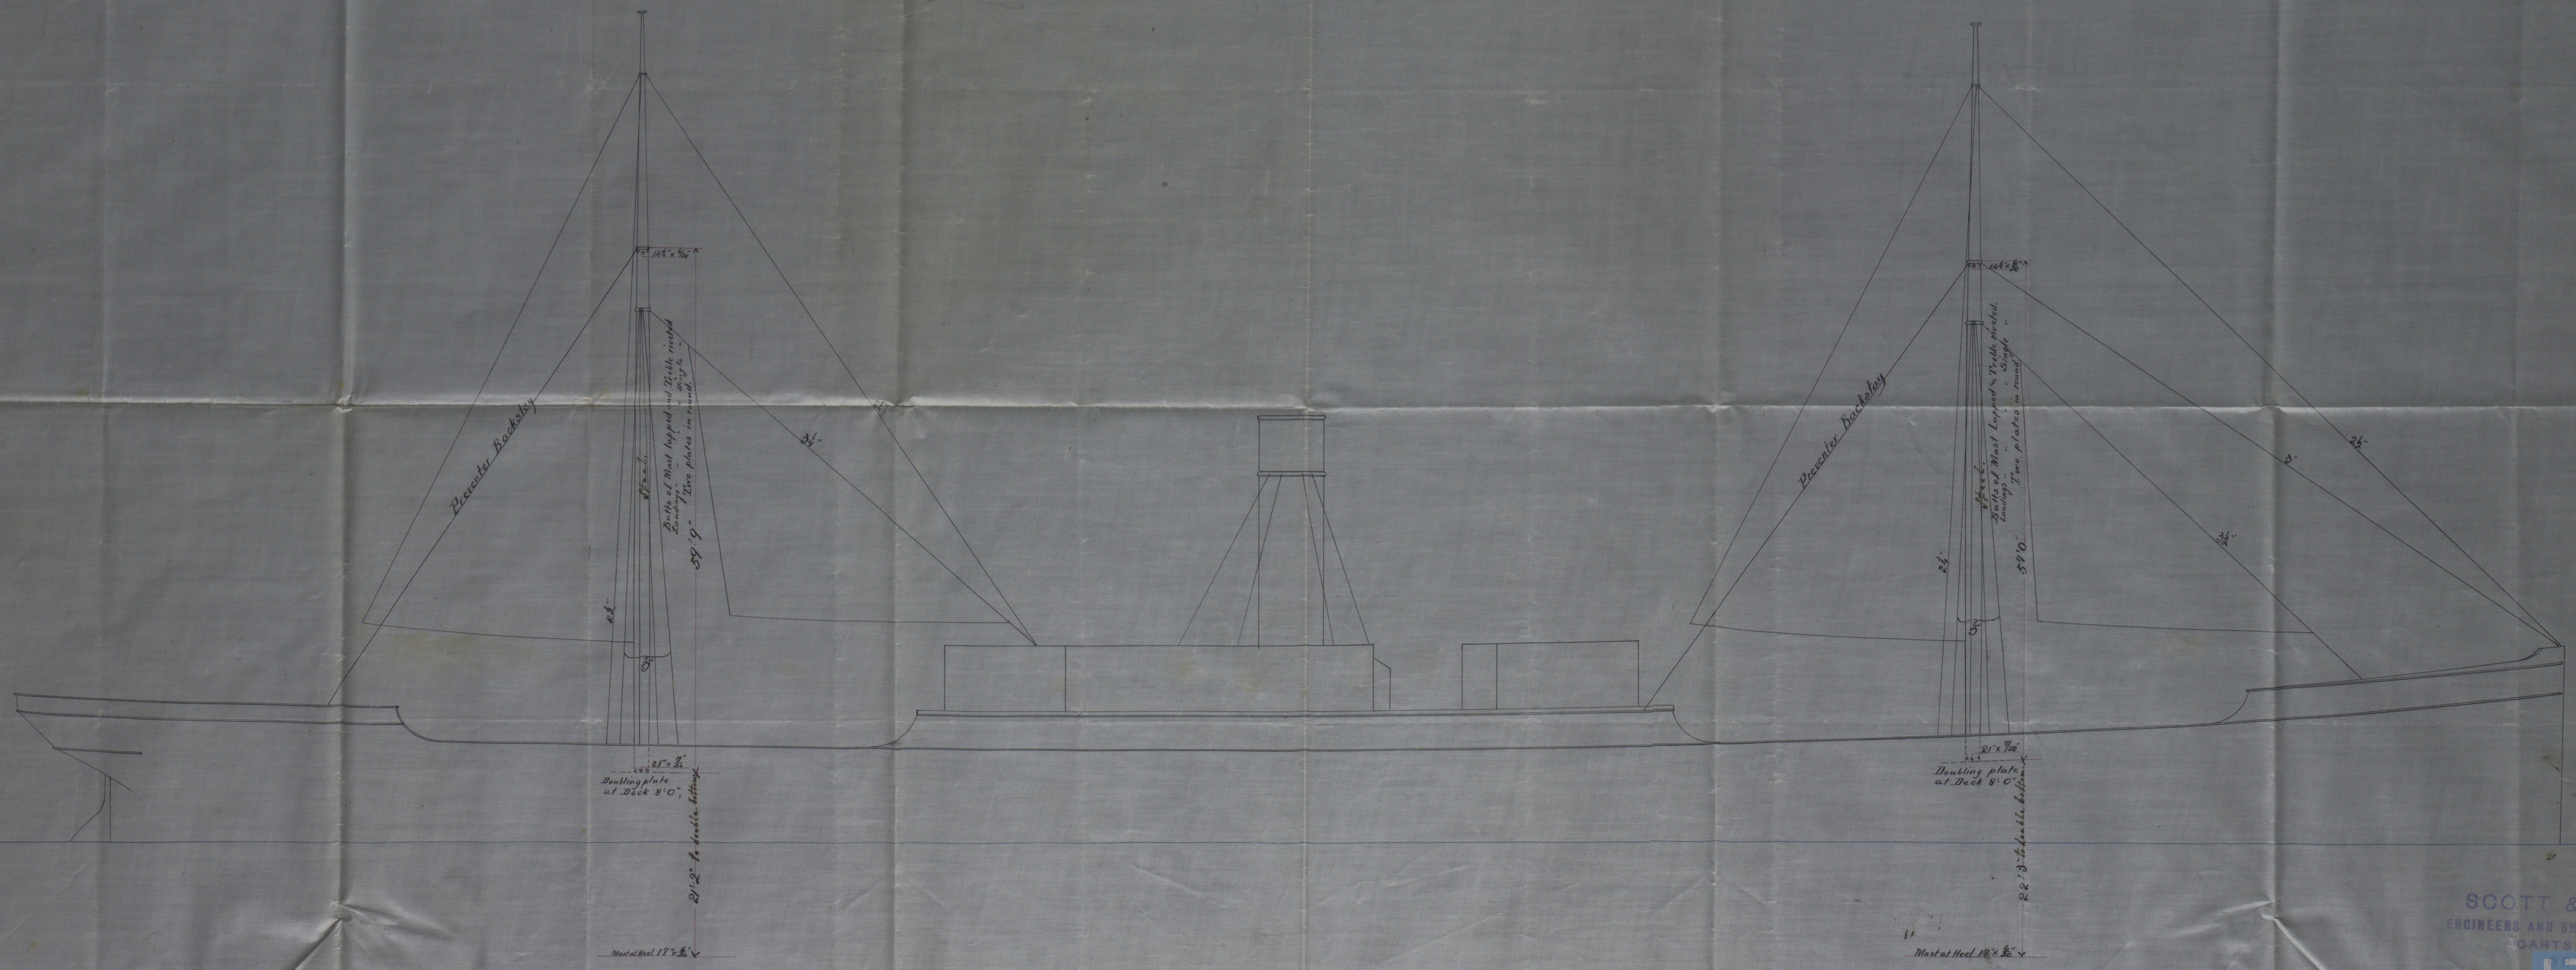

SCOTT & CO.,
ENGINEERS AND SHIPBUILDERS
HARTSDYKE

Rigging Plan
Scott & Co's No

a. i. Allinga!
Greenock Rep
No. 11650

GRH37-0028



© 2020

Lloyd's Register
Foundation