

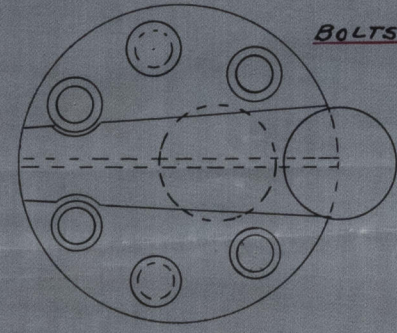
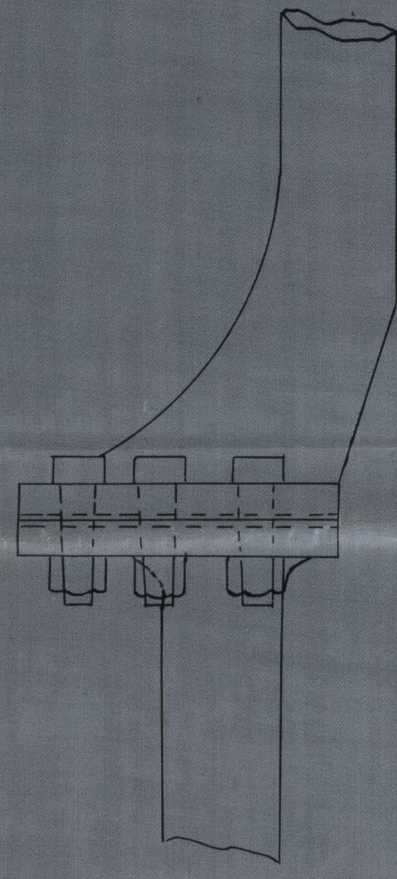


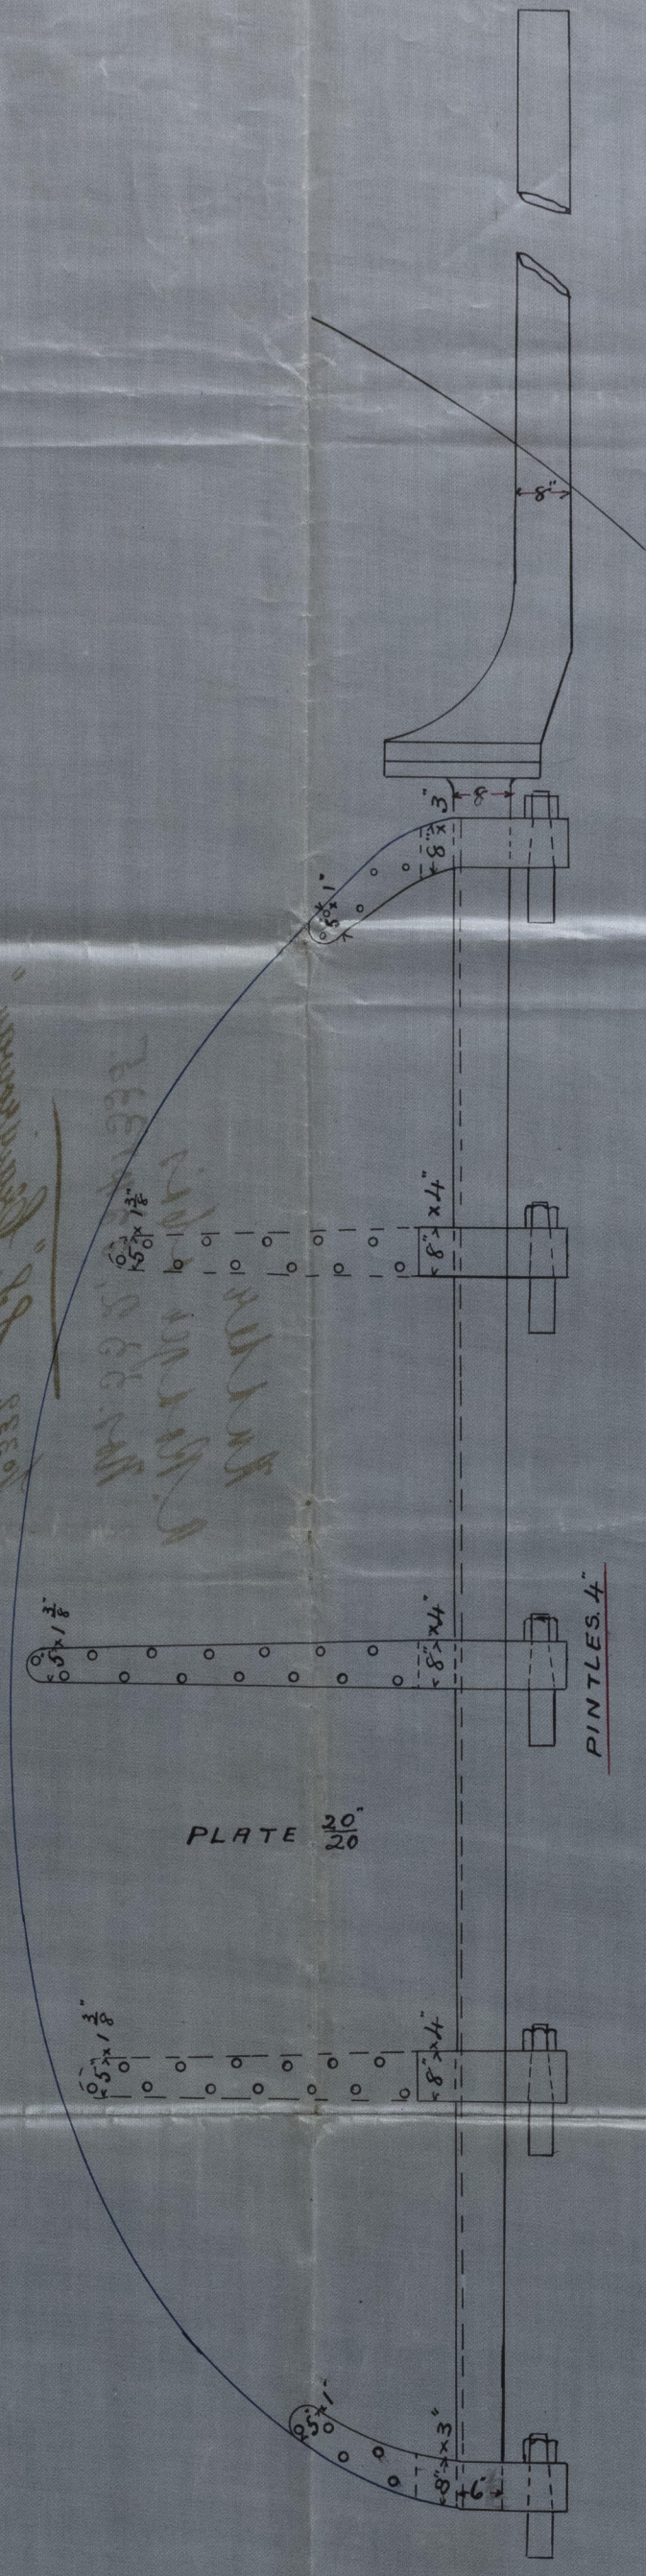

3.9.97

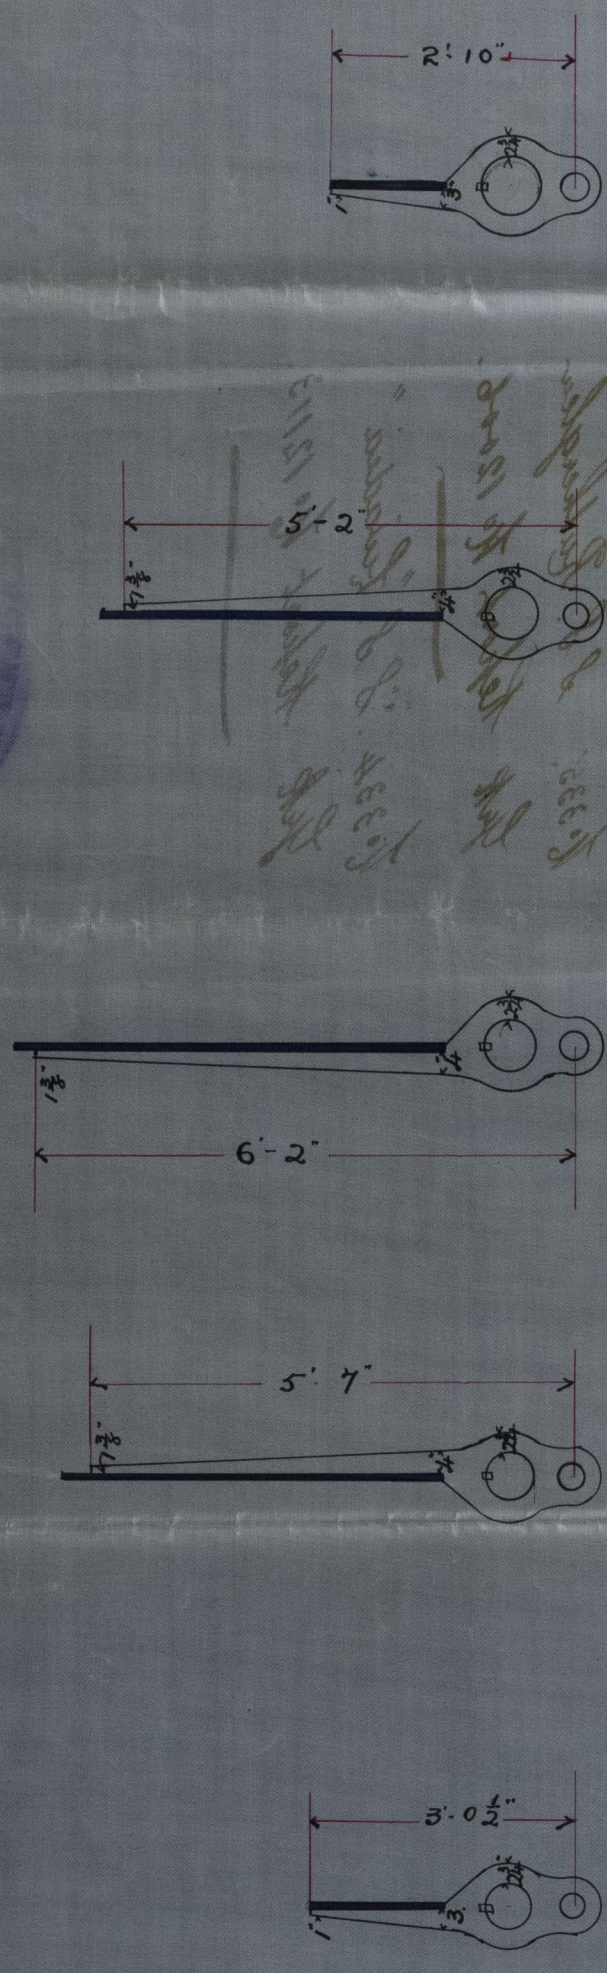

PLAN SHOWING COUPLING
SCALE 1"=1 FOOT.


BOLTS 2 1/4" DIA.

J.H.B.
3/9/97

PLAN OF RUDDER

S. S. NOS 332 AND 334 AND 335

SCALE 1/4" INCH = ONE FOOT.

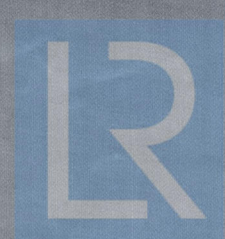

Under
A. Rodgers & Co
Nos. 332, 334 & 335.

No. 332. S.S. "Clairgowan"
Grk Report No. 11937

No. 335. S.S. Rutherglen
Grk Report No. 12006.

No. 334. S.S. "Livadia"
Grk Report No. 12113.

GRK 340-0097



2019

Lloyd's Register
Foundation