


S. S. "ARABIA"

MIDSHIP SECTION

PRINCIPAL DIMENSIONS 499'9" x 54'0" x 36'9". MOULDED TO SPAR DECK

TO CLASS 100A1 LLOYD'S SPAR DECK FOR SHELL PLATING TO CLASS 100A1 3 DS.

SCALE 1/2" = 1 FOOT.

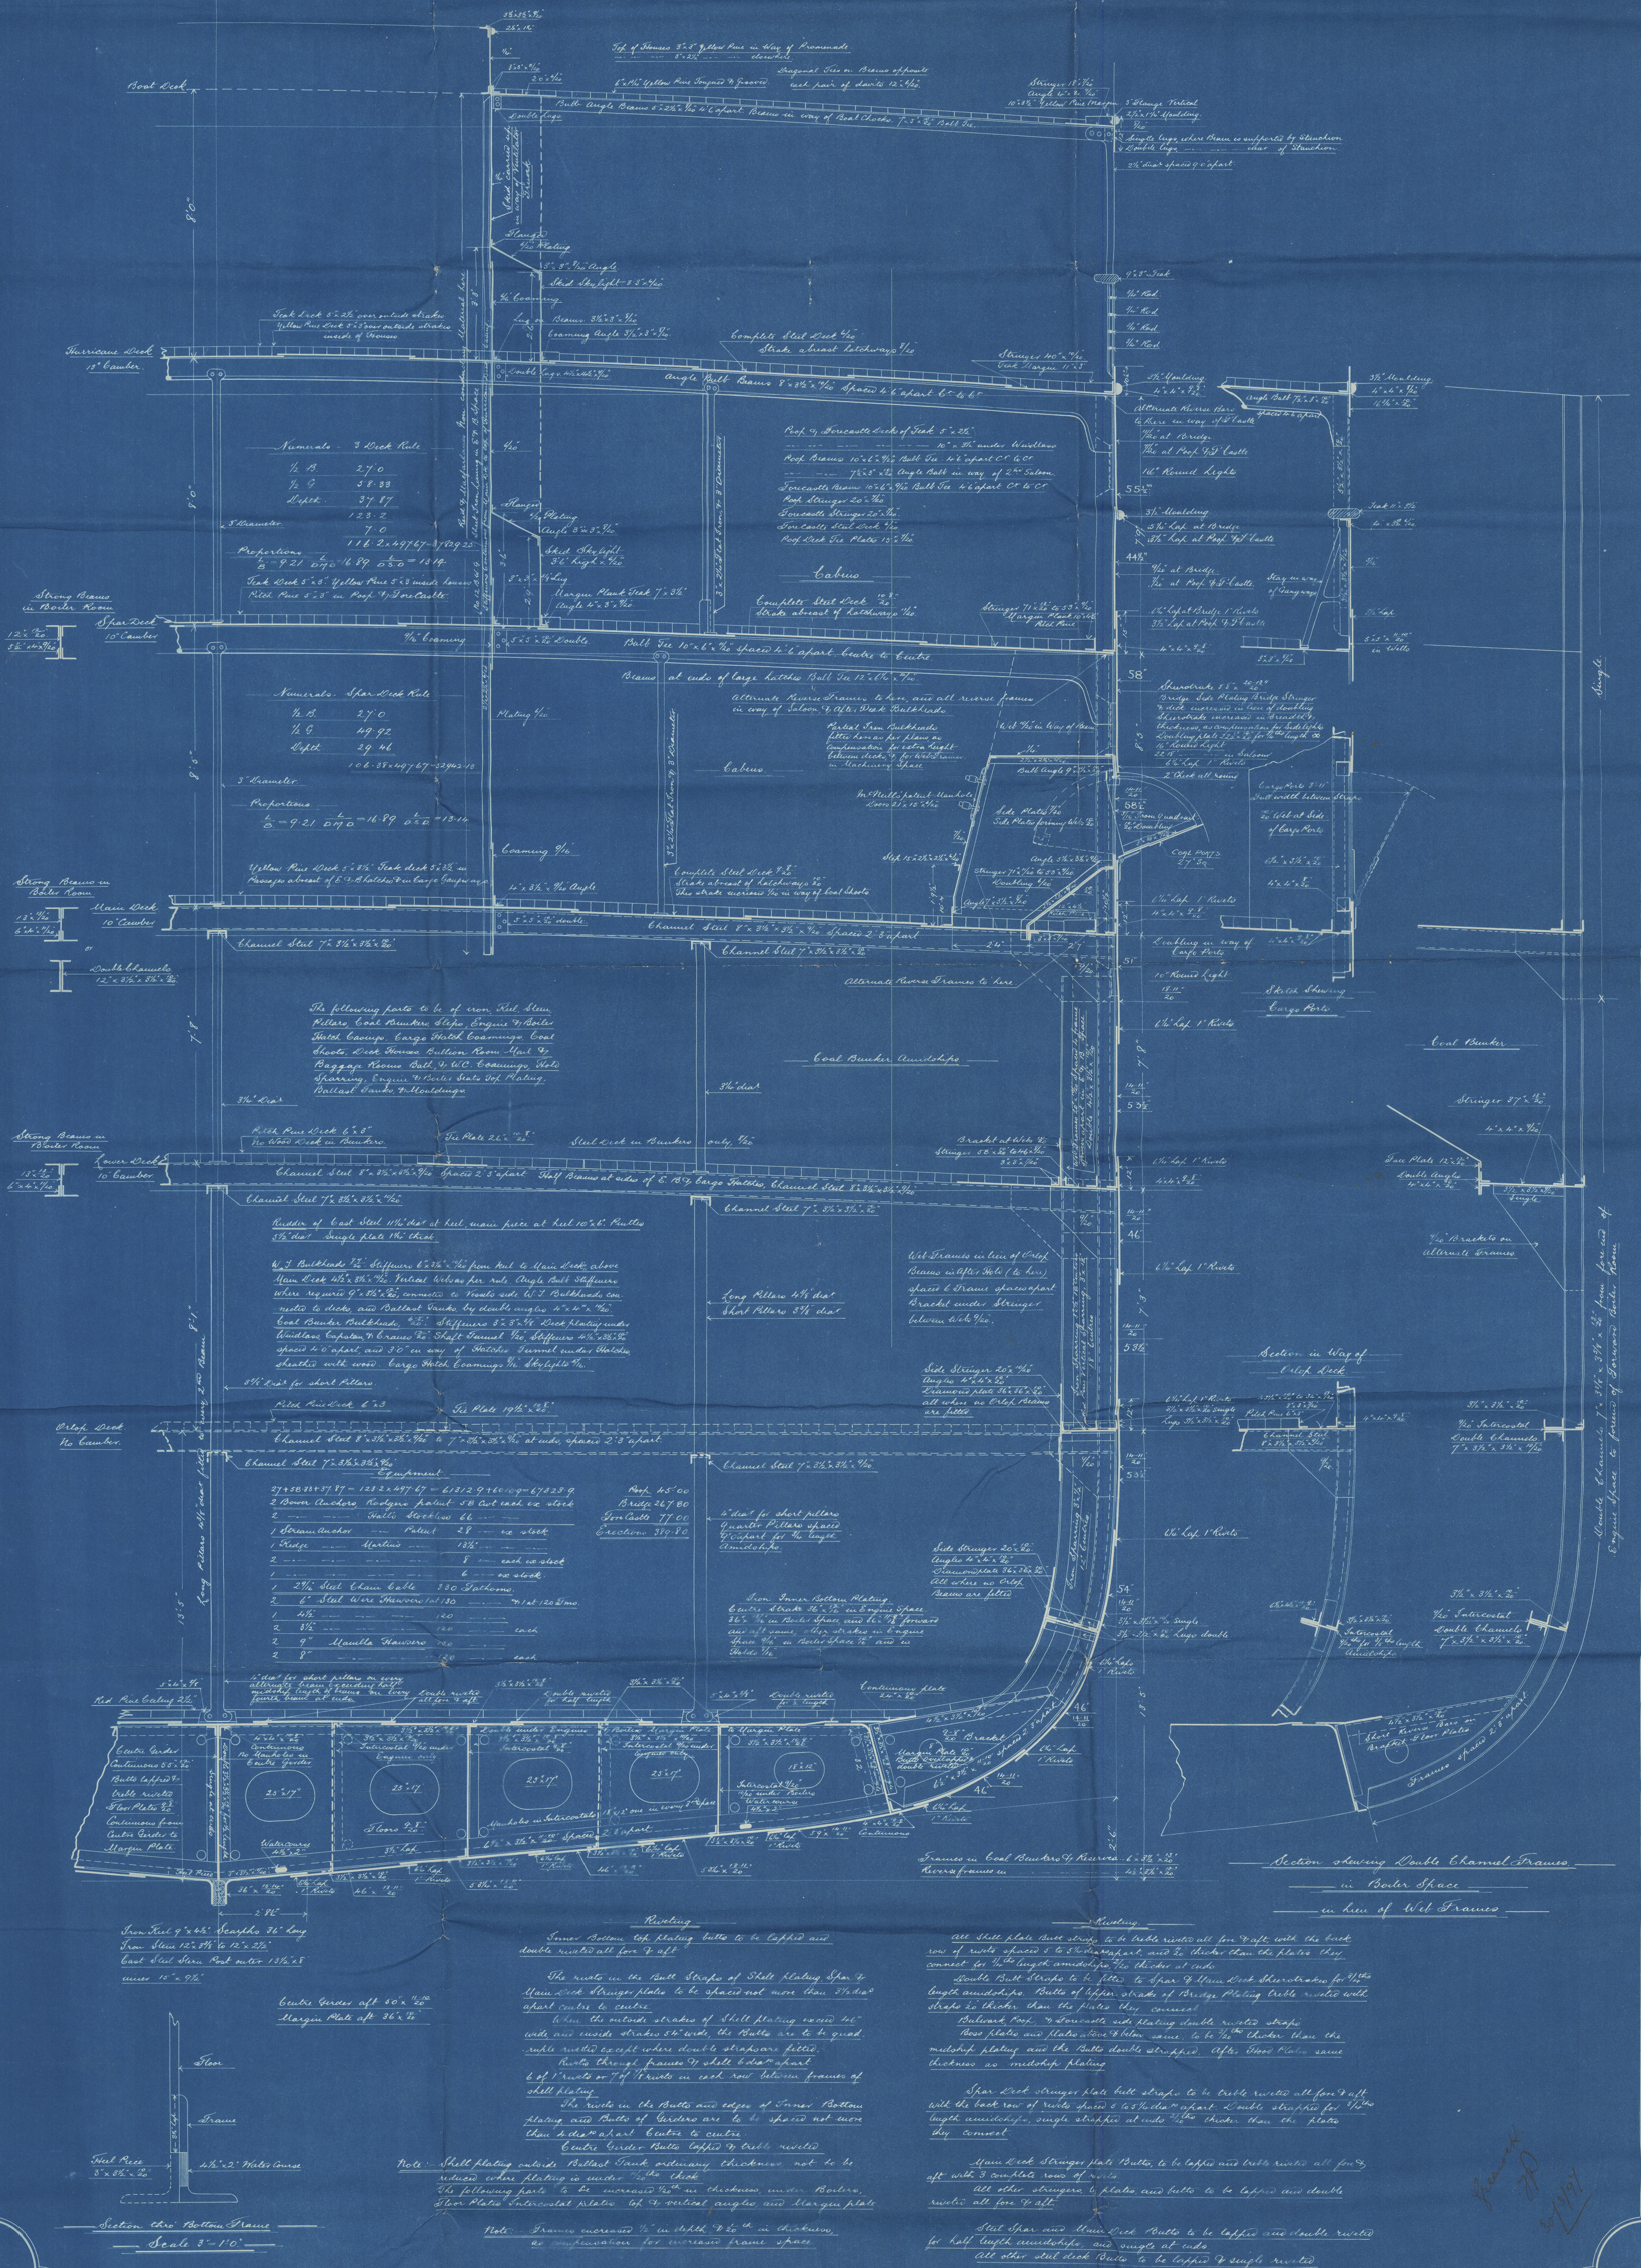

Midship Section
Messrs David & Co. No 286.

S. S. "Arabia"
Greenock Report No

11966

GRK 340 - 0193



© 2021

Lloyd's Register
Foundation