

22/10/97
22/10/97





To Lloyd's Survey

Boiling Surface

Tubes 3/2 ext. dia.	1719 1/2 sq. ft.
Furnaces	128.3
Furnaces	212.2
Back tube plates	17.6
Total	2107.5
For R Boilers	= 4215

Grate Area

Working Pressure = 170 lbs per sq. in.

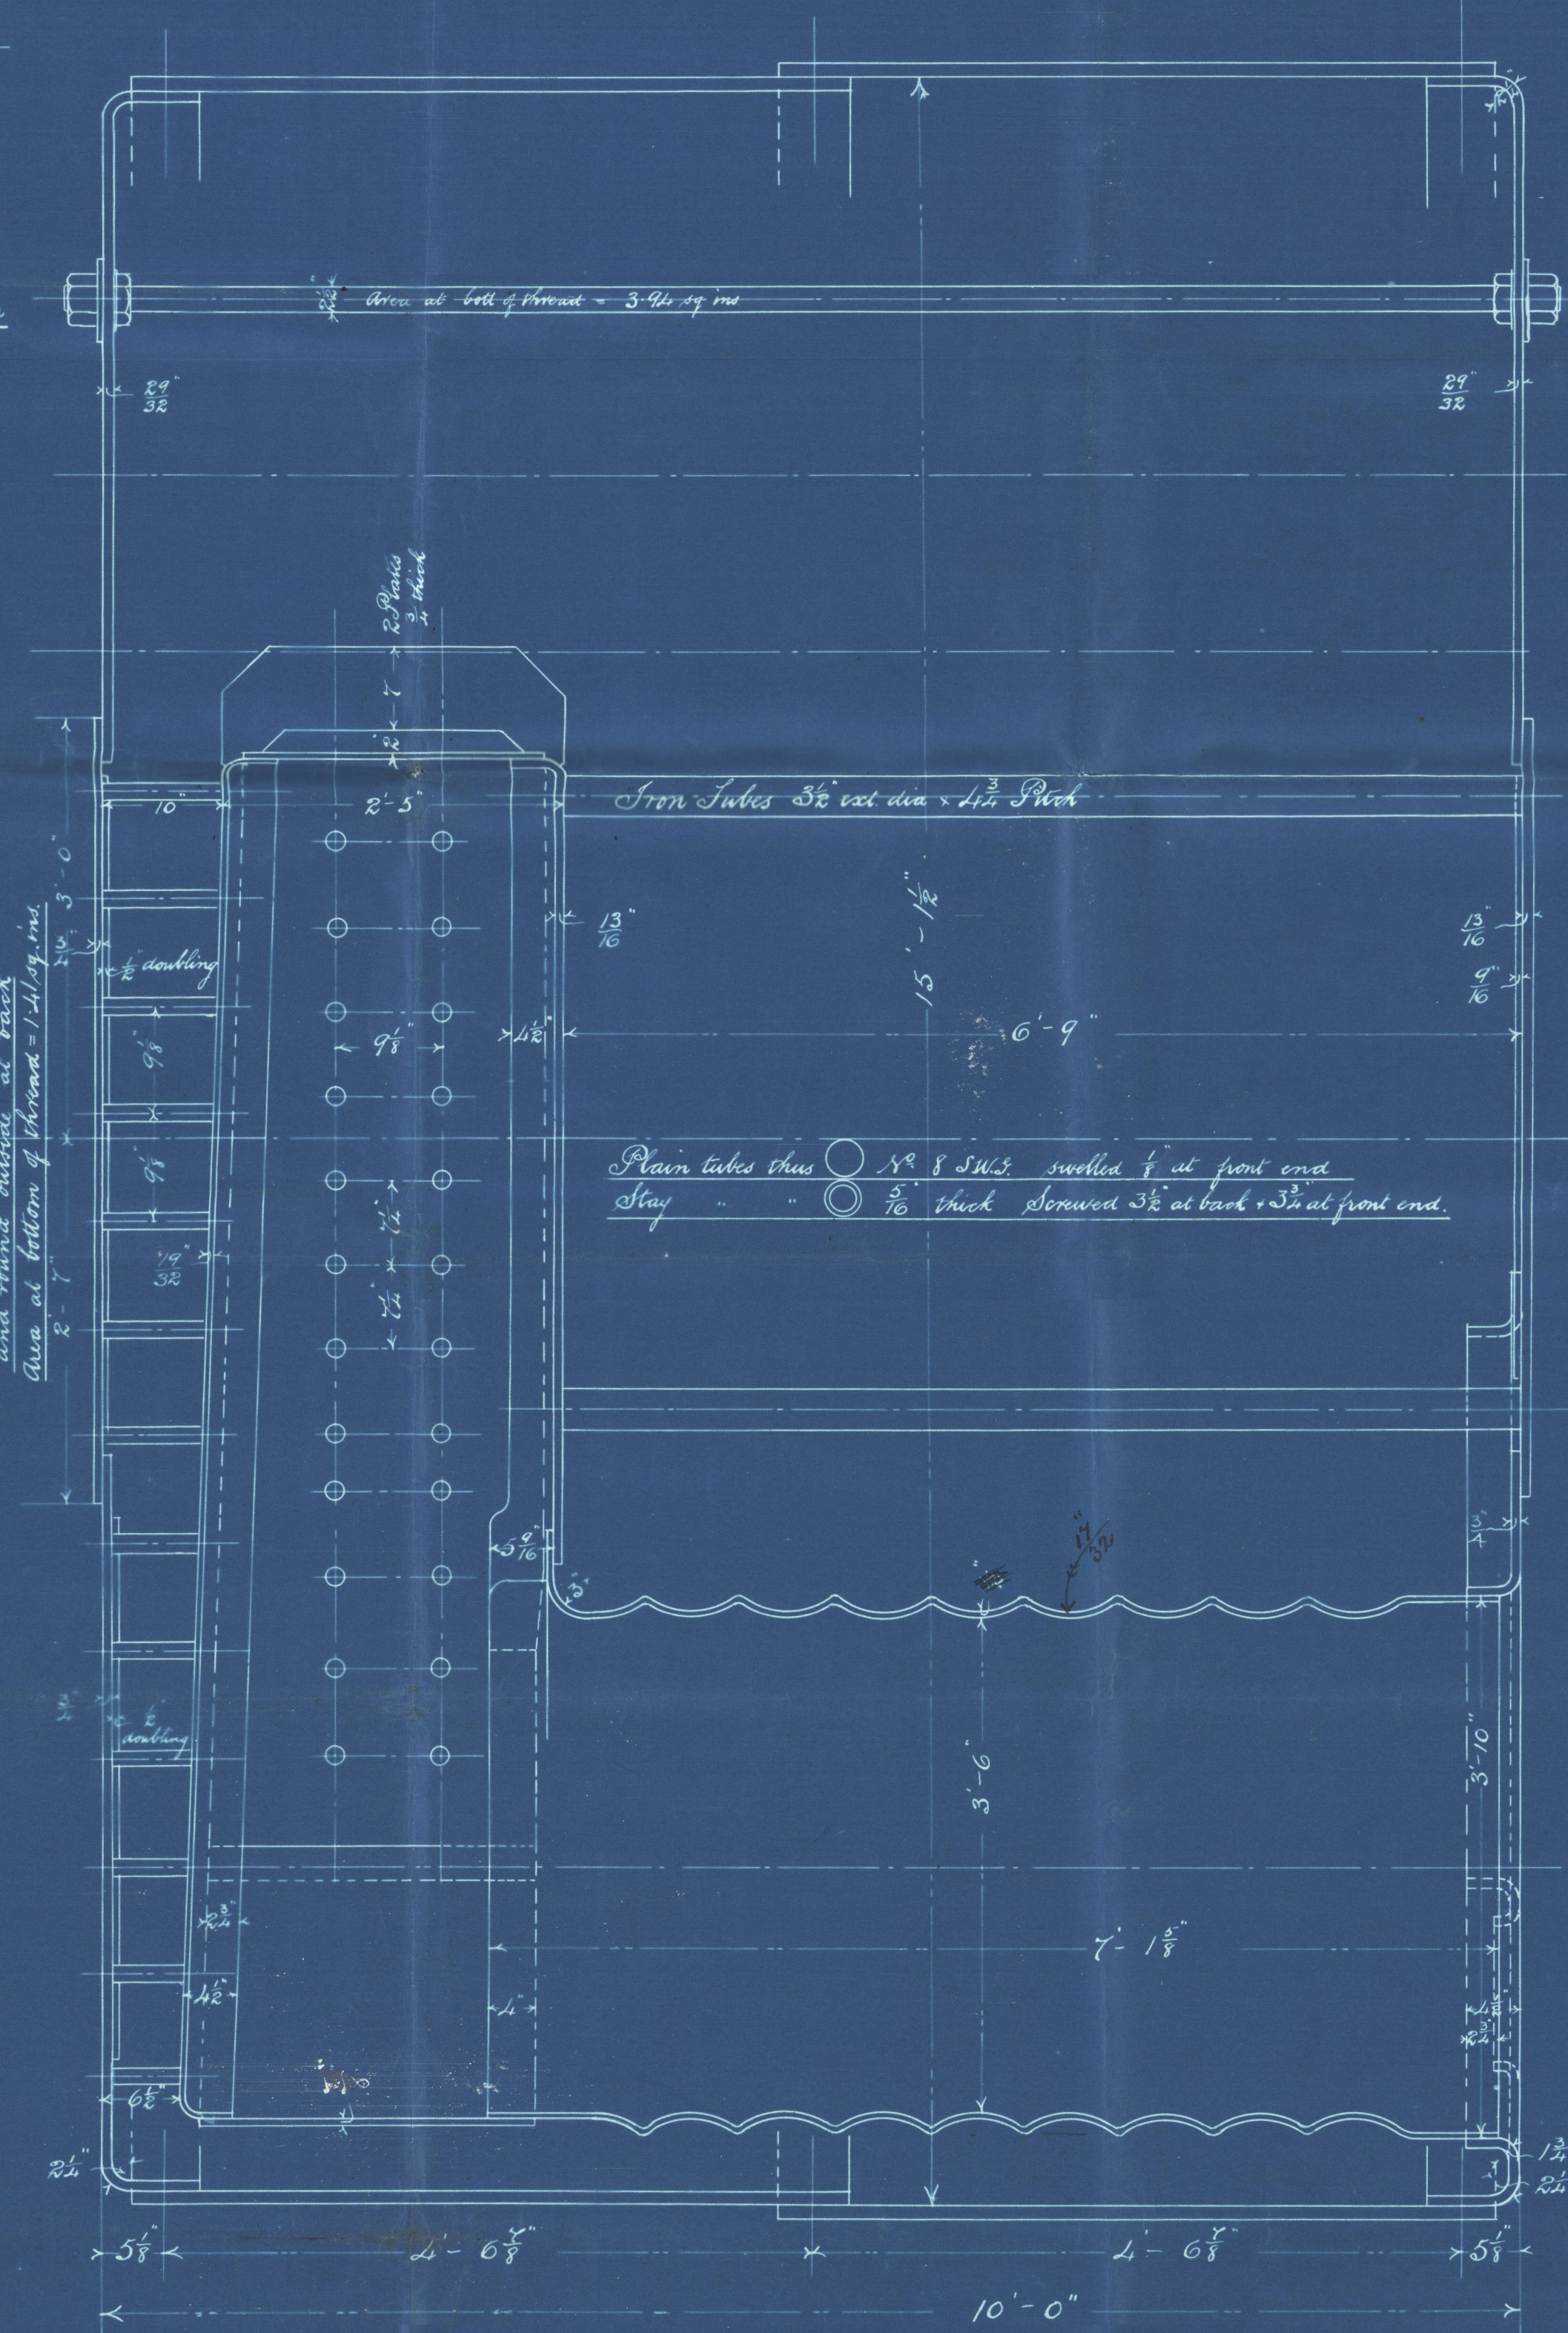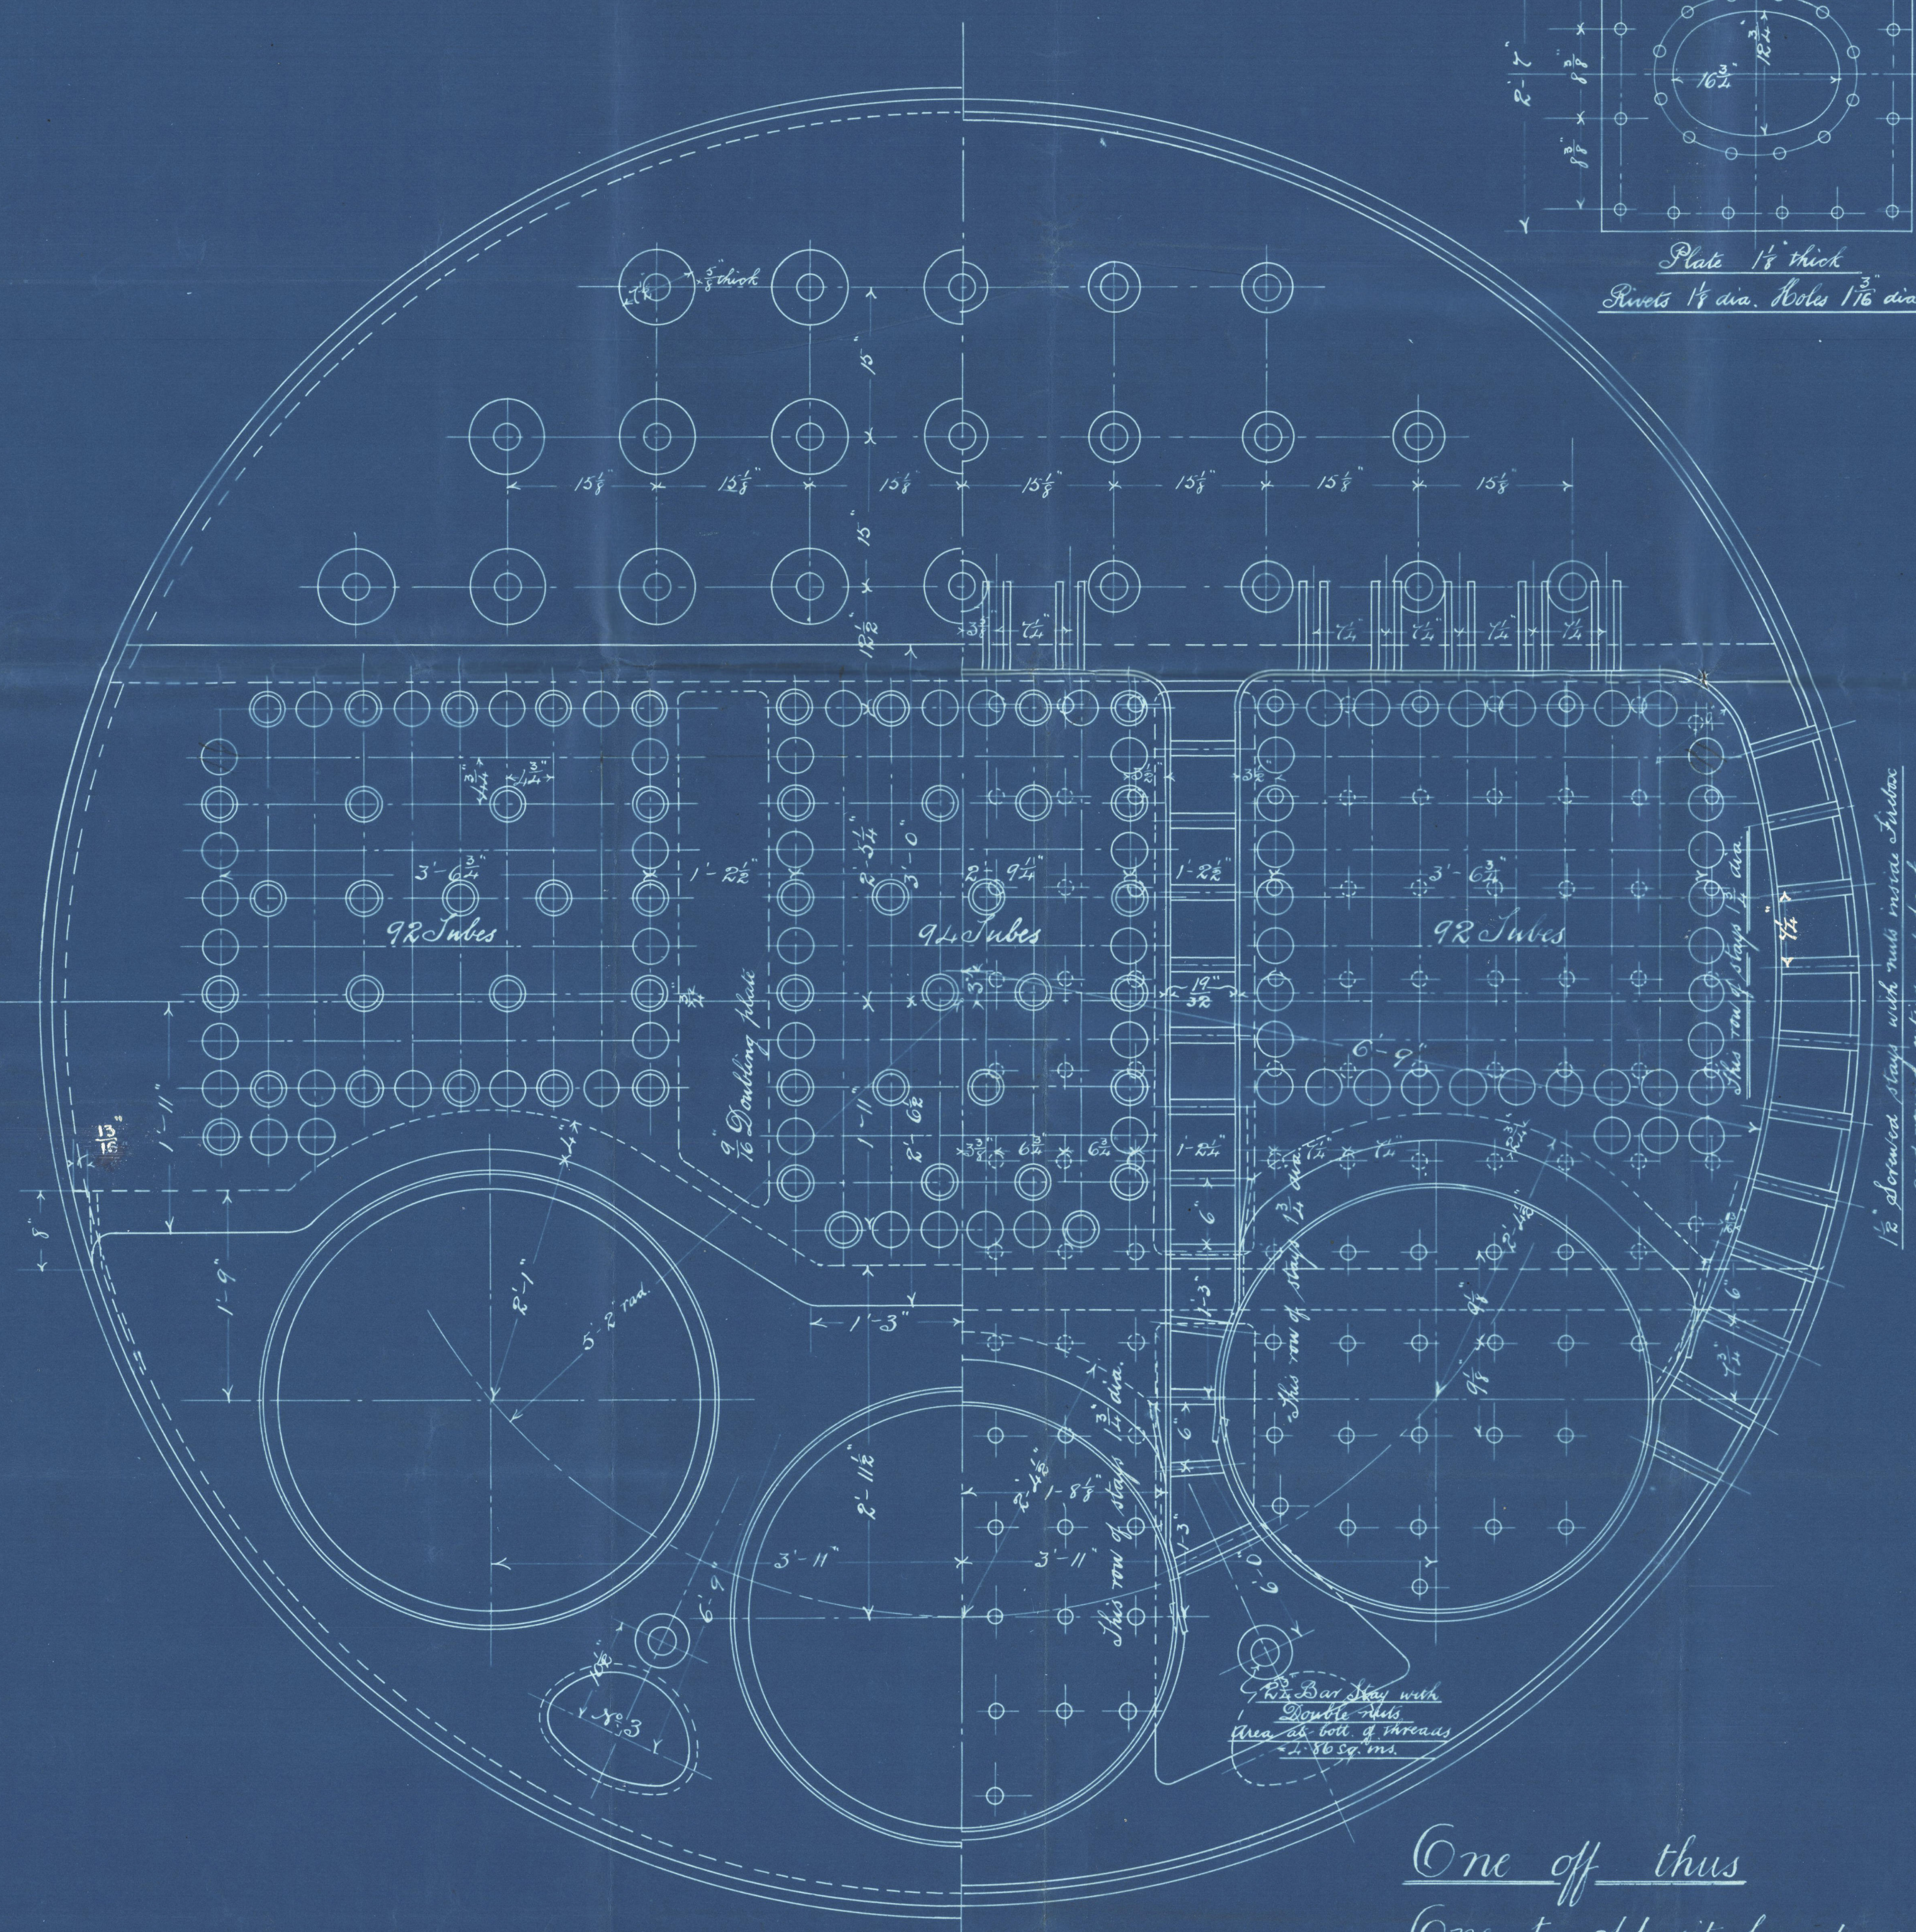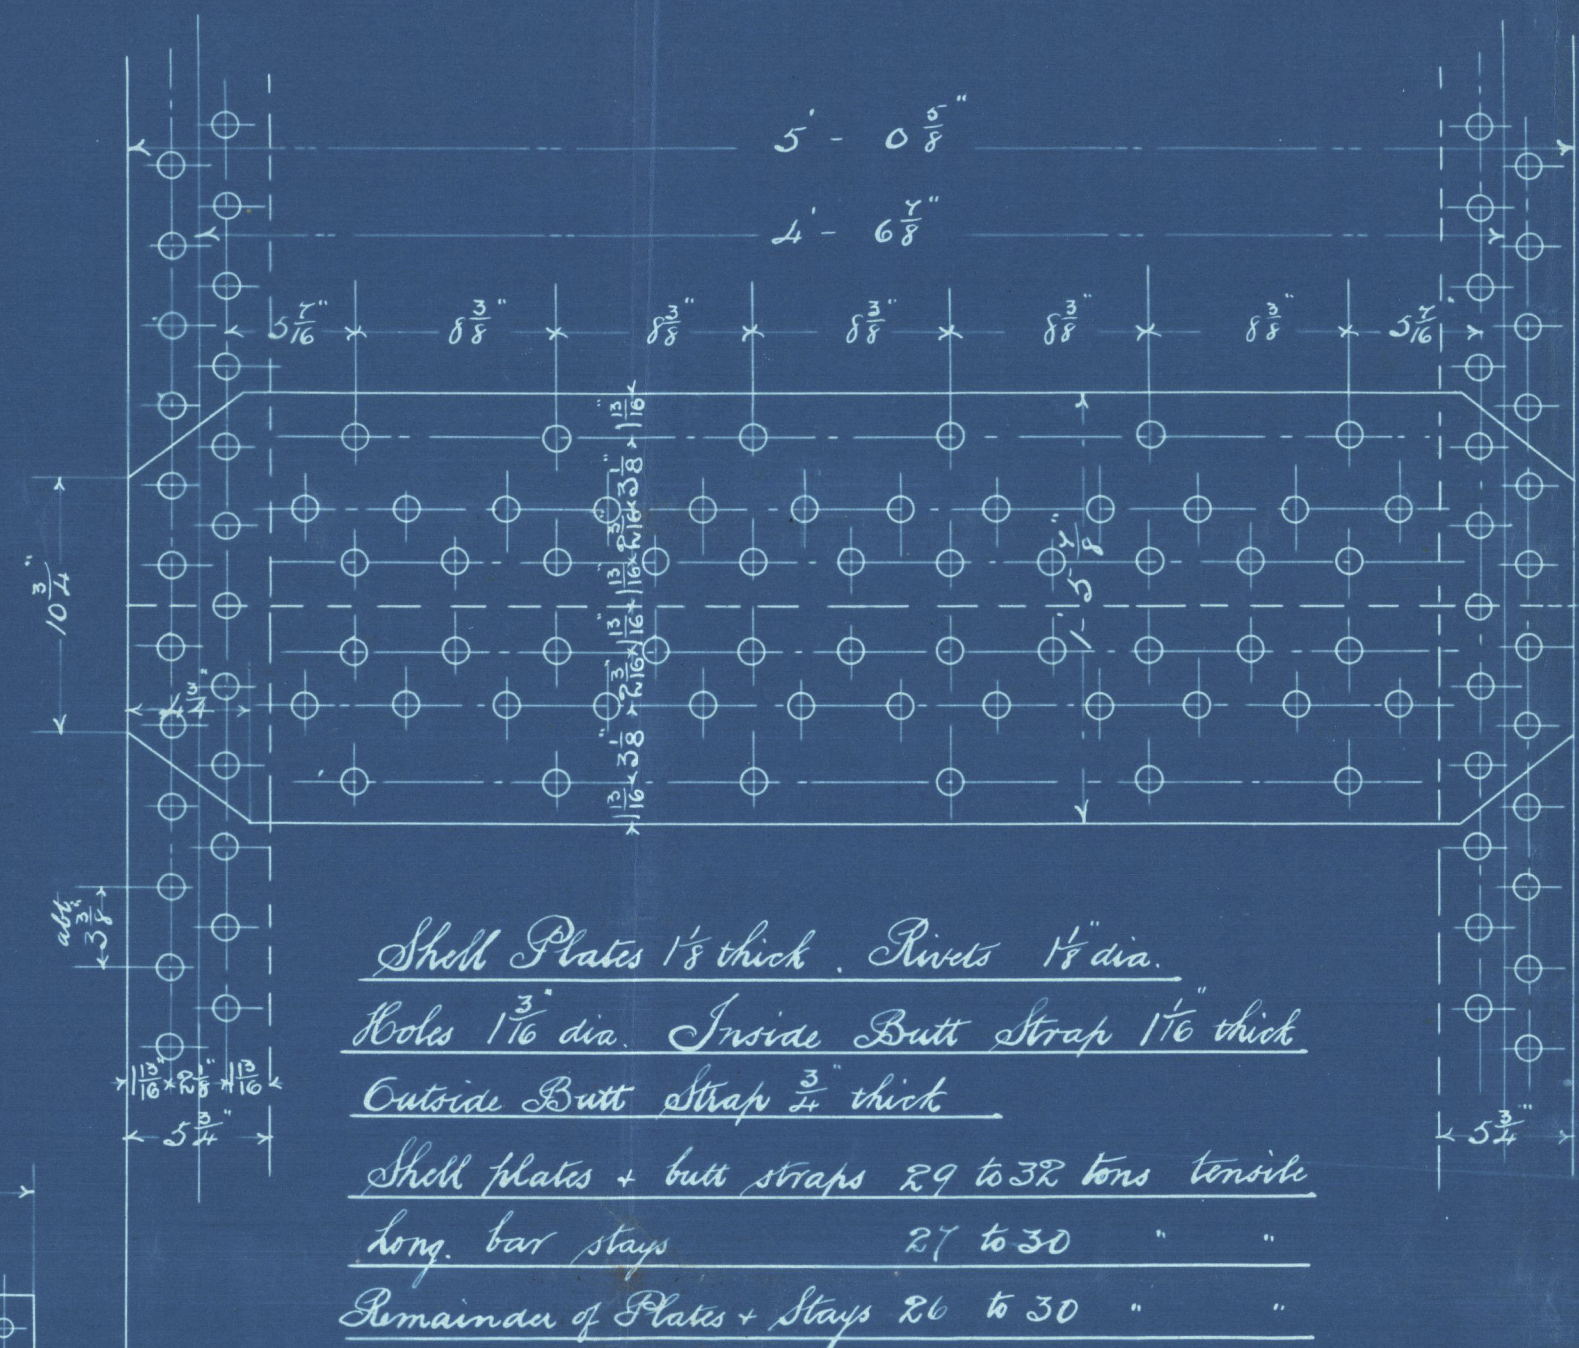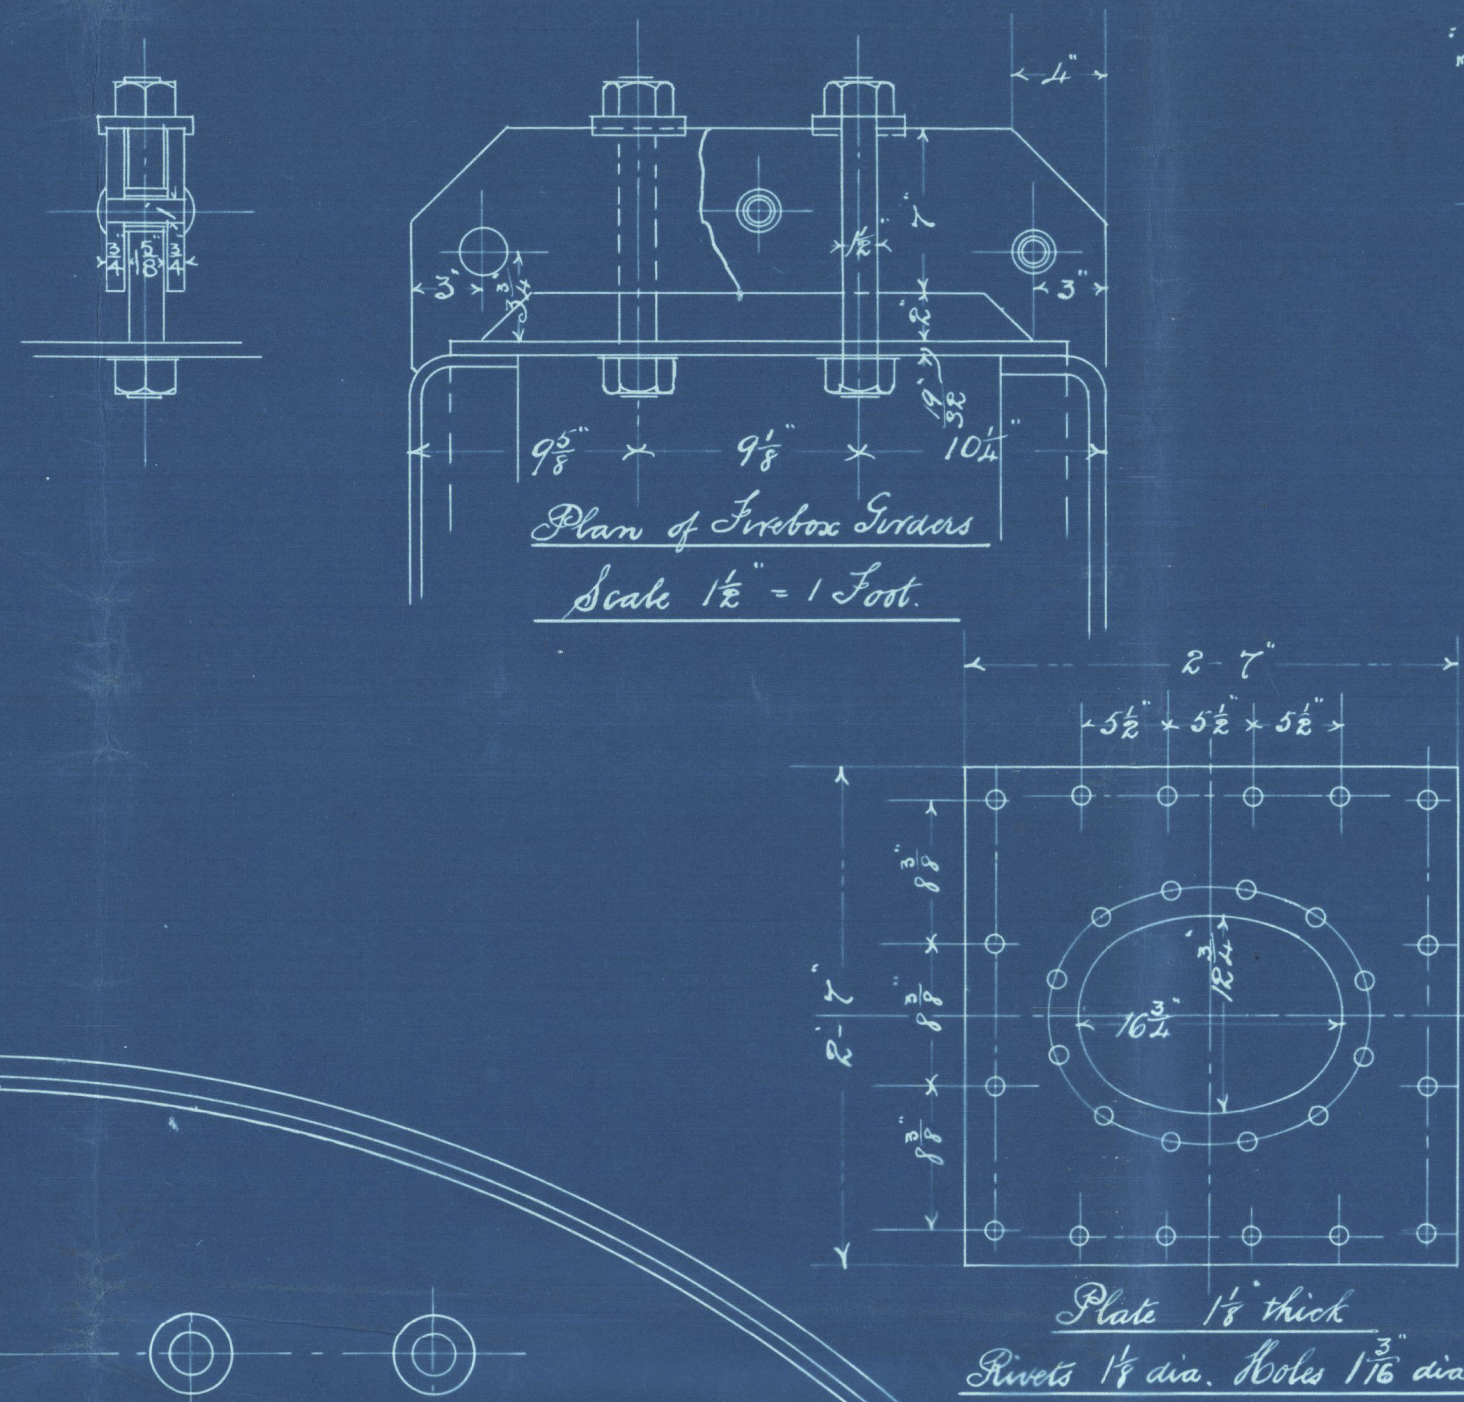

Boiler

ENCS NO 241

SCALE 1" IN TO ONE FOOT

DRAWING NO. 1

TRACED BY H.S. DATE 17/10/97

CHECKED BY

ENGINE WORKS

DAVID J. DUNLOP & CO

ENGINEERS & SHIPBUILDERS

PORT GLASGOW

ERK 341-2139

Main Boilers

D. J. Dunlop & Co's
S. 1. 241.

"J. E. Fuller."

Greenock Report No 12052.

GRK 341-0139



© 2021

Lloyd's Register
Foundation