



2/12/98
8.2.98

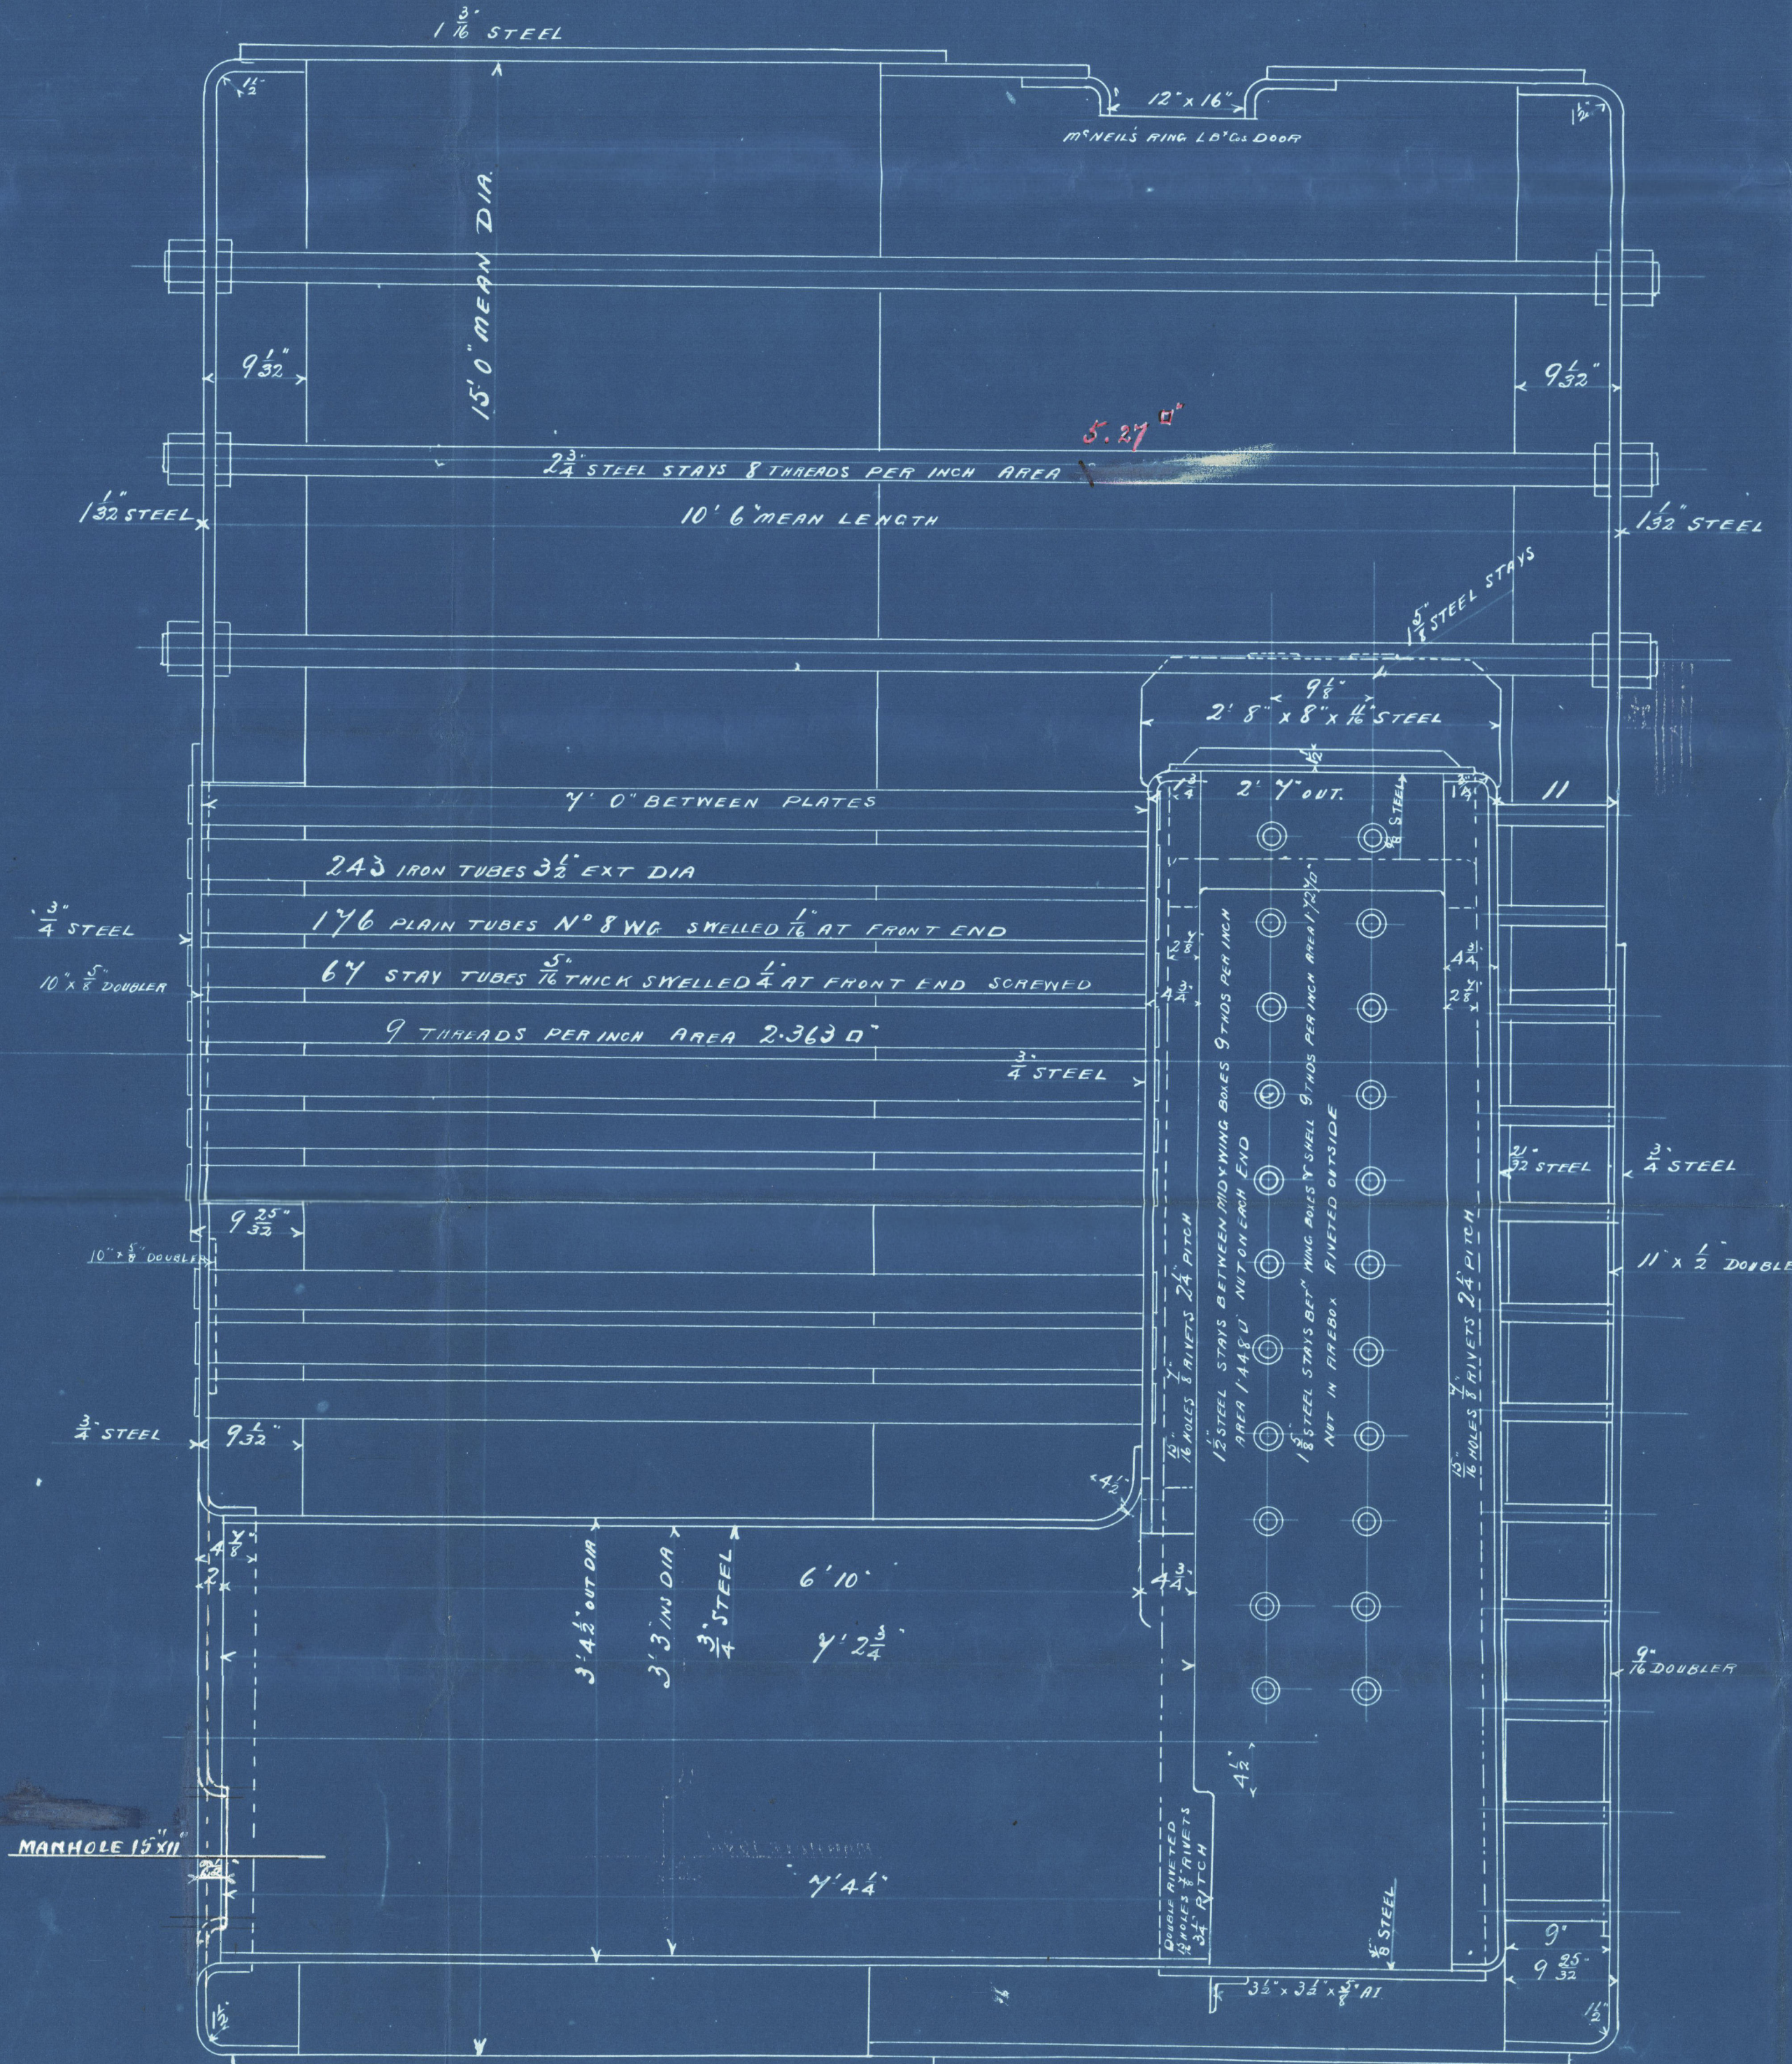

MARINE BOILER

15' 0" x 10' 6" x 160 LBS WP TO LLOYDS SURVEY

SCALE 1 IN = 1 FOOT

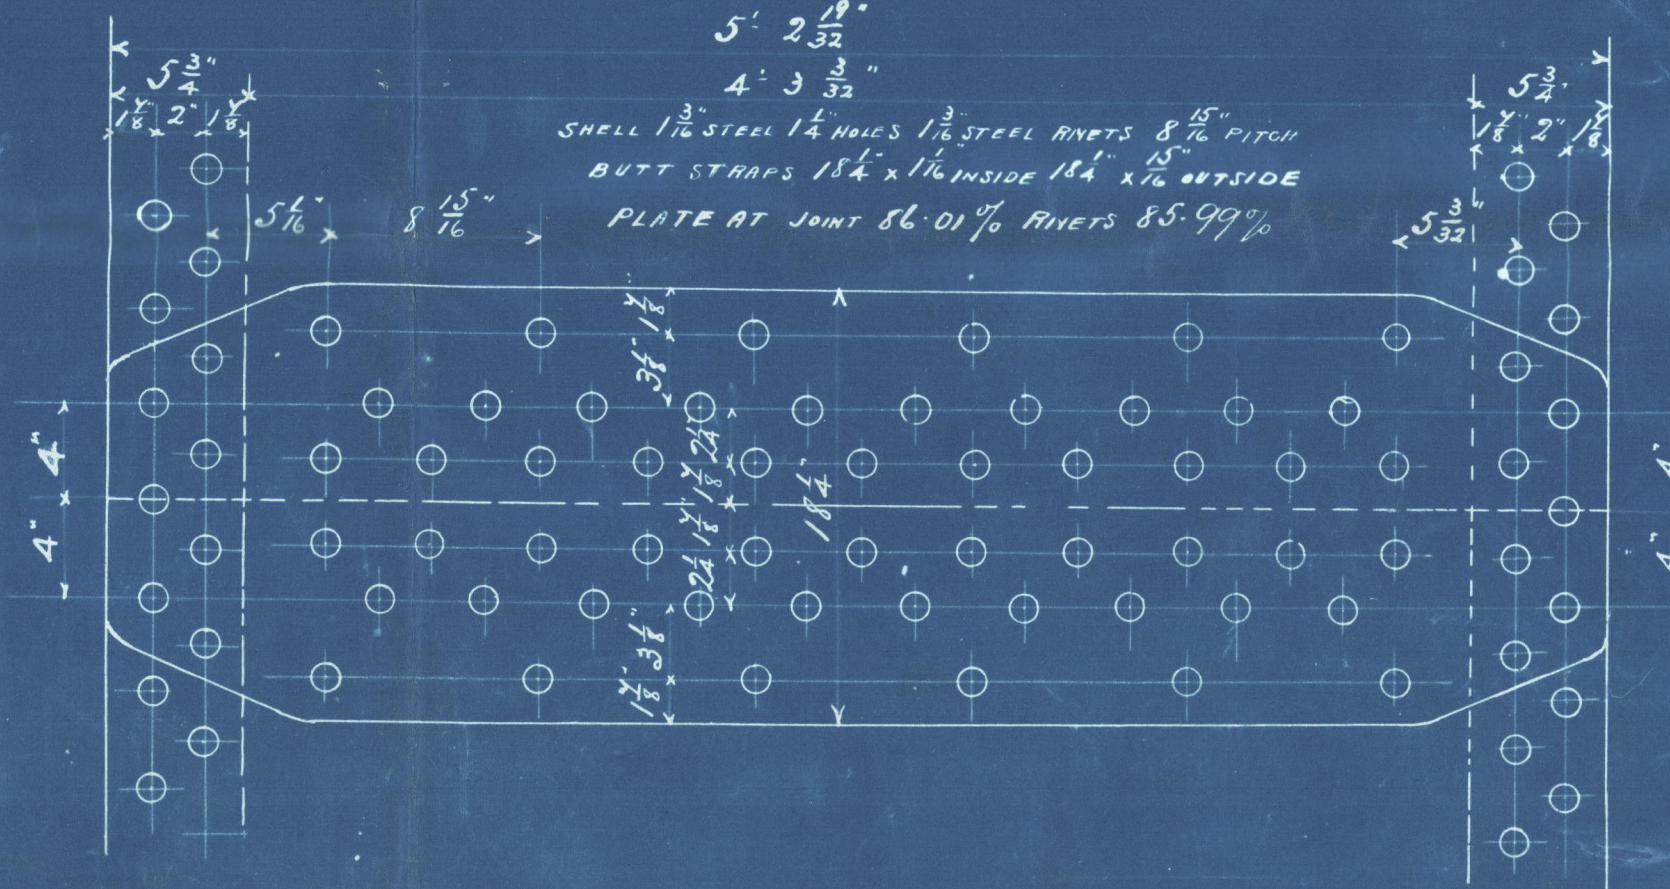

HEATING SURFACE IN TUBES 1557 sq	
"	" FURNACES 121 "
"	" FIREBOX 253 "
TOTAL 1931 "	
GRATE AREA 5' 6" BARS	53.6 sq

BLR. NO 730-31
for Messrs Hall Brothers, Glasgow
J. 1797.
8.2.98

Lindsay Burnell & Co
Boilers No 730 & 731
for
Hall Brown & Buttery
Engines No 1797
A. Rodger & Co No 340
S.S. "Reina"

Glasgow. ~~16934~~

Gr. No. 12330

GRK345-0135



© 2020

Lloyd's Register
Foundation