

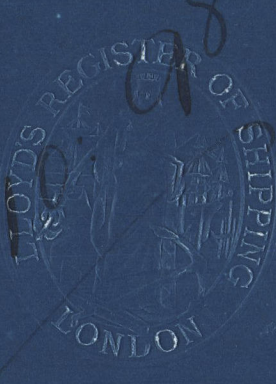
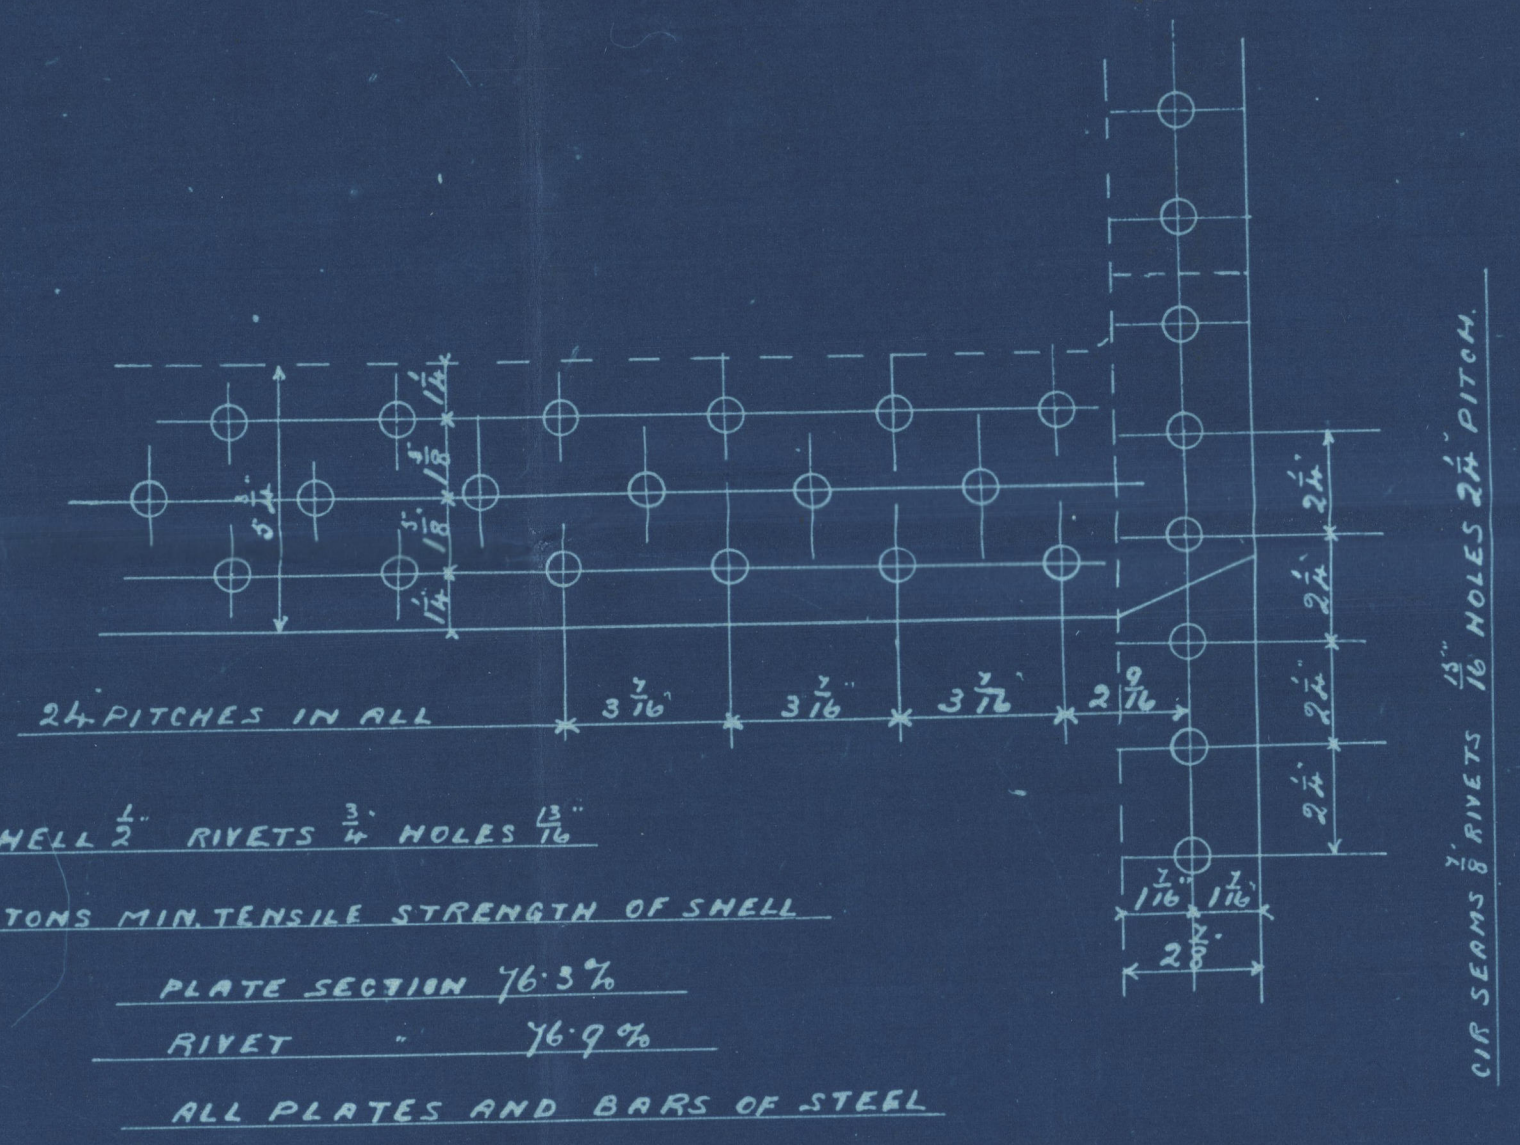



14.

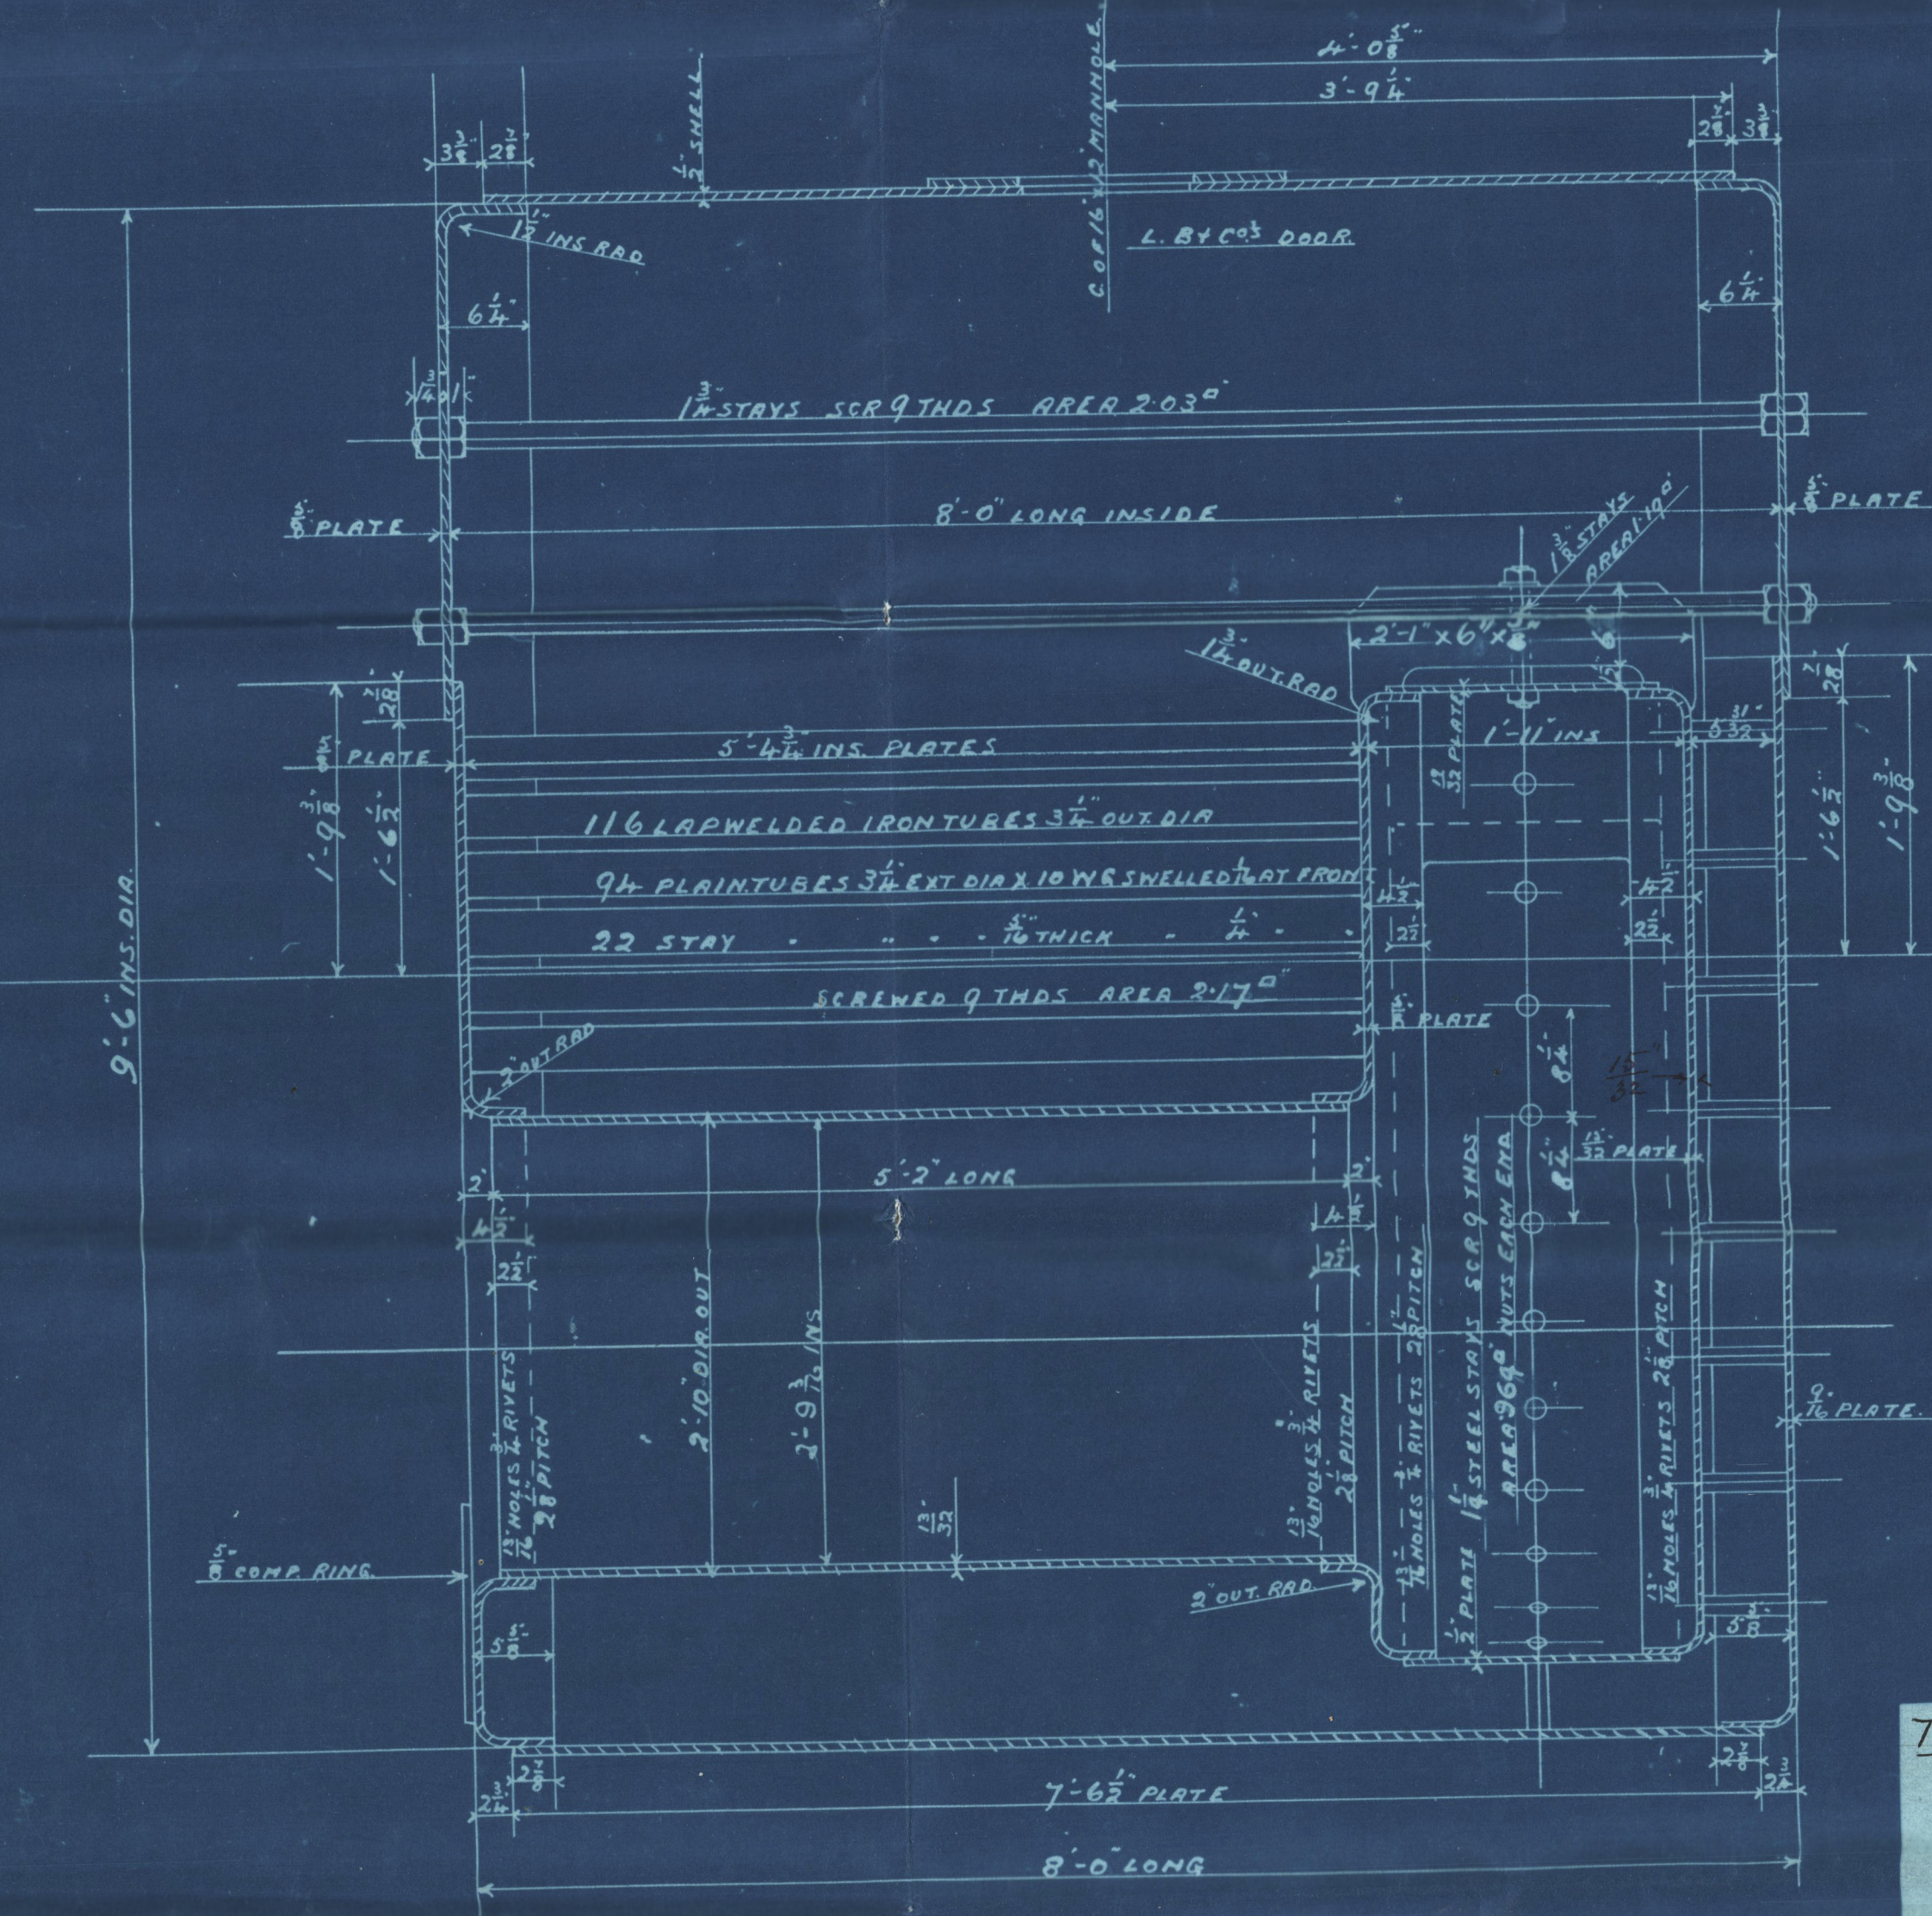

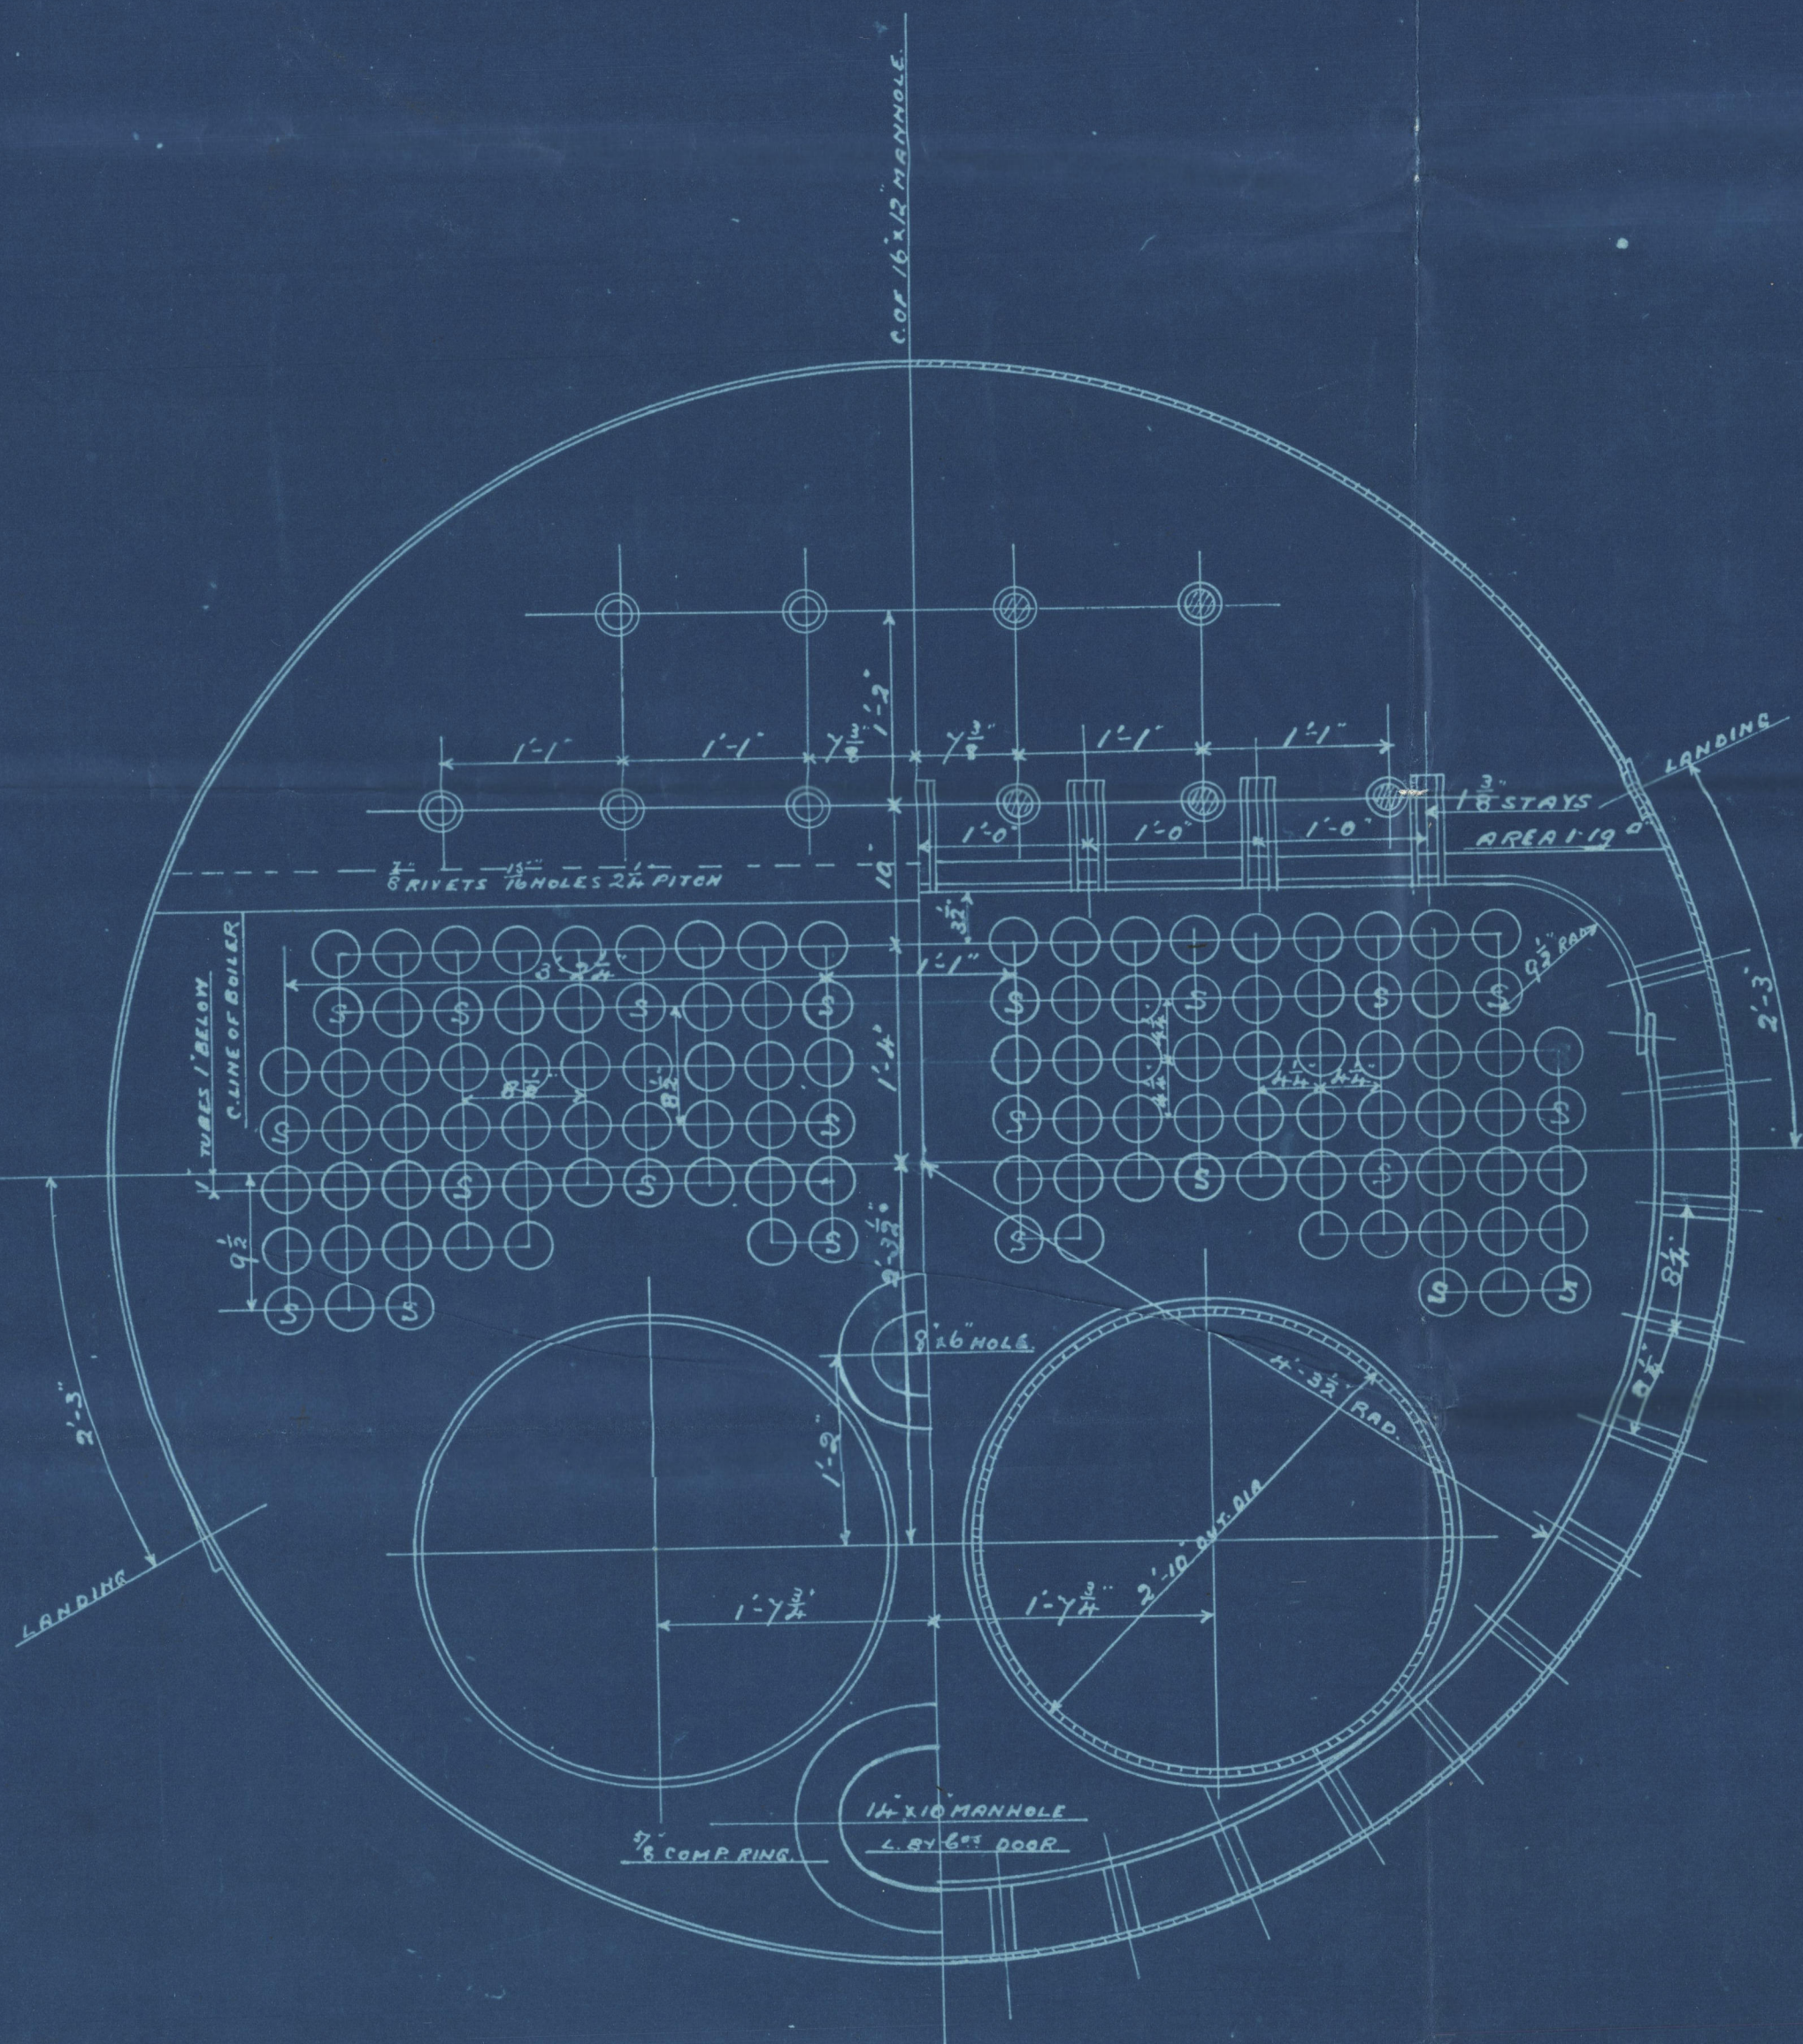

MARINE BOILER 9'-6" INS. DIA x 8'-0" LONG x 80 LBS. W.P.

UNDER LLOYDS SURVEY.

SCALE ONE IN = 1 FOOT

TO MESSRS LLOYDS ENGINEER SURVEYORS.

 MOORE PARK BOILER WORKS
 LINDSAY BURNET & CO
 HELEN STREET, GOVAN, NEAR GLASGOW
 Drawing No. 988. Tinting No. 2680

BLR. NO 762

10/10/98


Lindsay Burnet & Co

Born No 762

for

Rankin & Blackman

No 213.

S/S. "Archibald"

Shs Rpt. No. 17131

~~Shs Rpt. No. 12222~~

S/S. "Willtair"

Greenock Report No. 12478.

GRK347-0023



© 2020

Lloyd's Register
Foundation