



Stopper No 444  
 SNUG

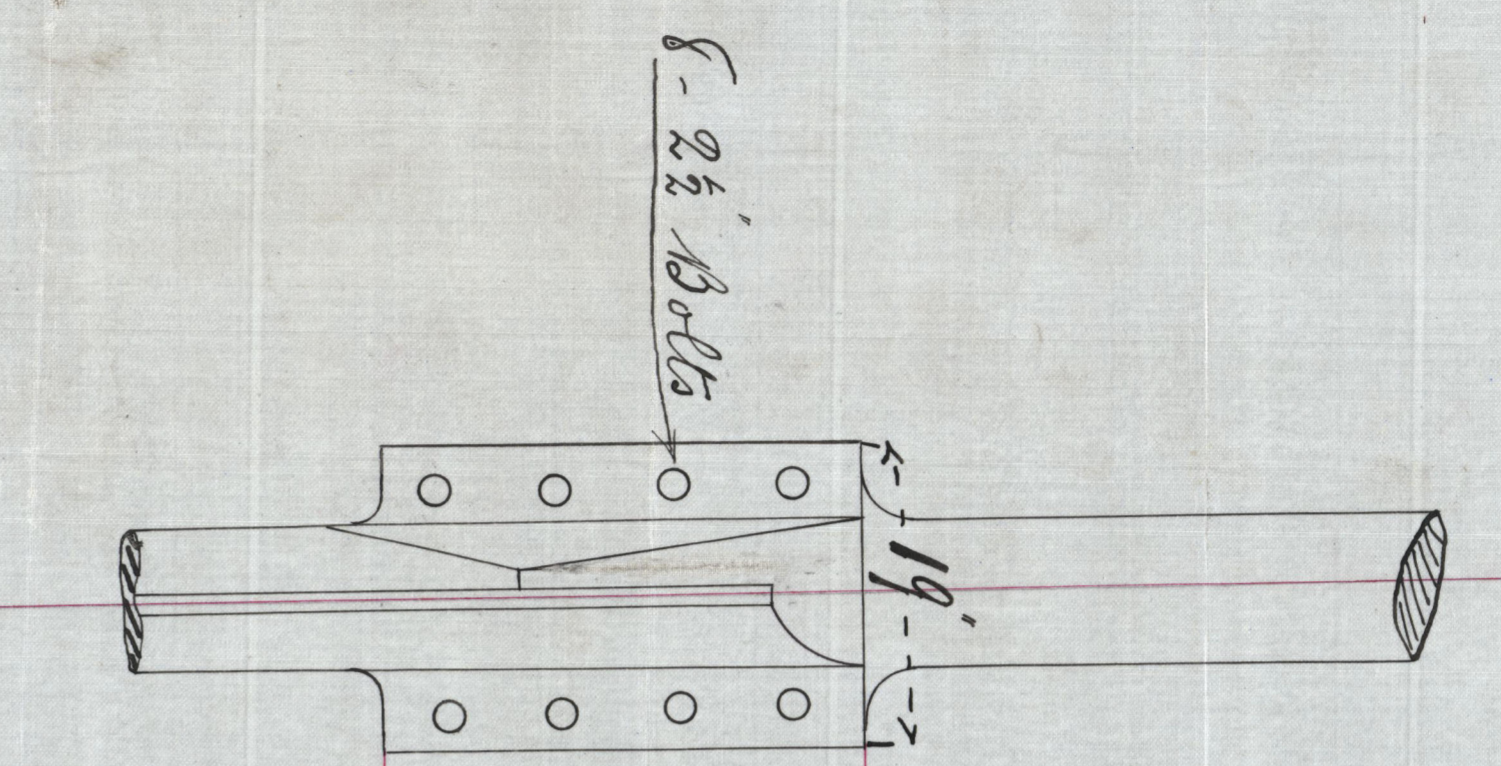

Mackachlan Patent Coupled Rudder  
 (for Messrs Russell & Co's S.S. Nos 444 & 5)

1 1 1 5

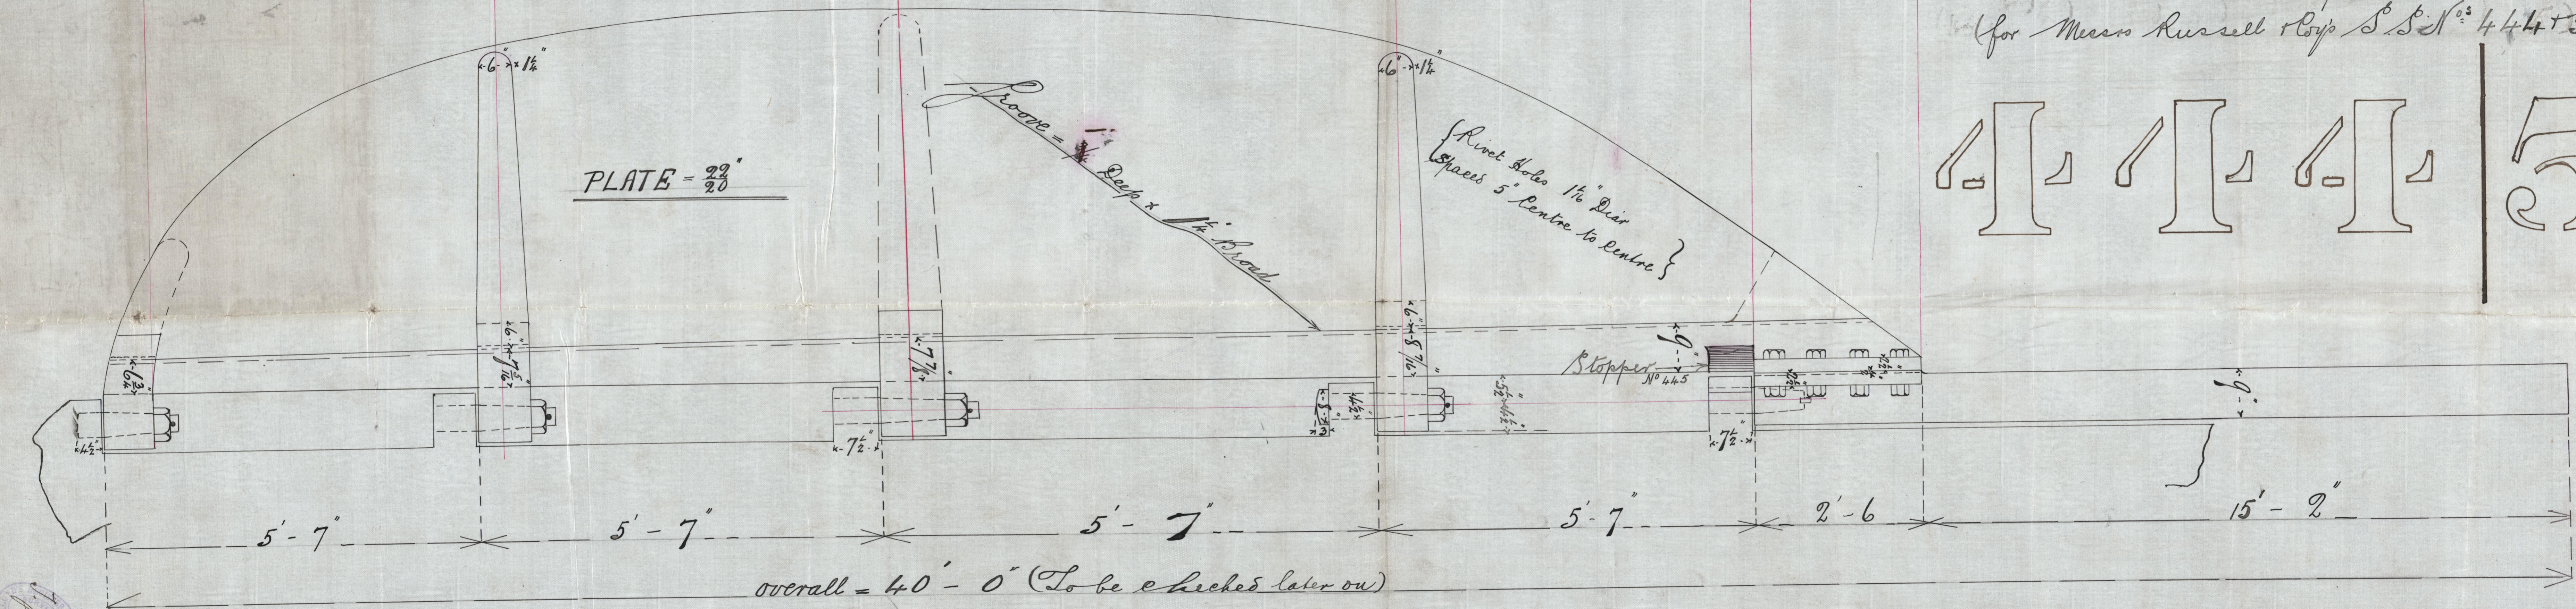

# Plan of Rudder


Russell & Co. nos 444 & 445

S.S. Auchonardien  
Grk Rpt. no. 12419

S.S. "Hiltaru"  
Greenock Report No. 12478.

GRK 347-0045

Coupled Rudder  
to Ship S.S.

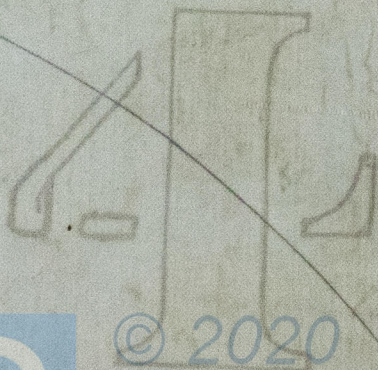

© 2020

Lloyd's Register  
Foundation