


STEEL MASTS

S.S. N° 3

SCALE $\frac{1}{2}$ " = 1 FOOT

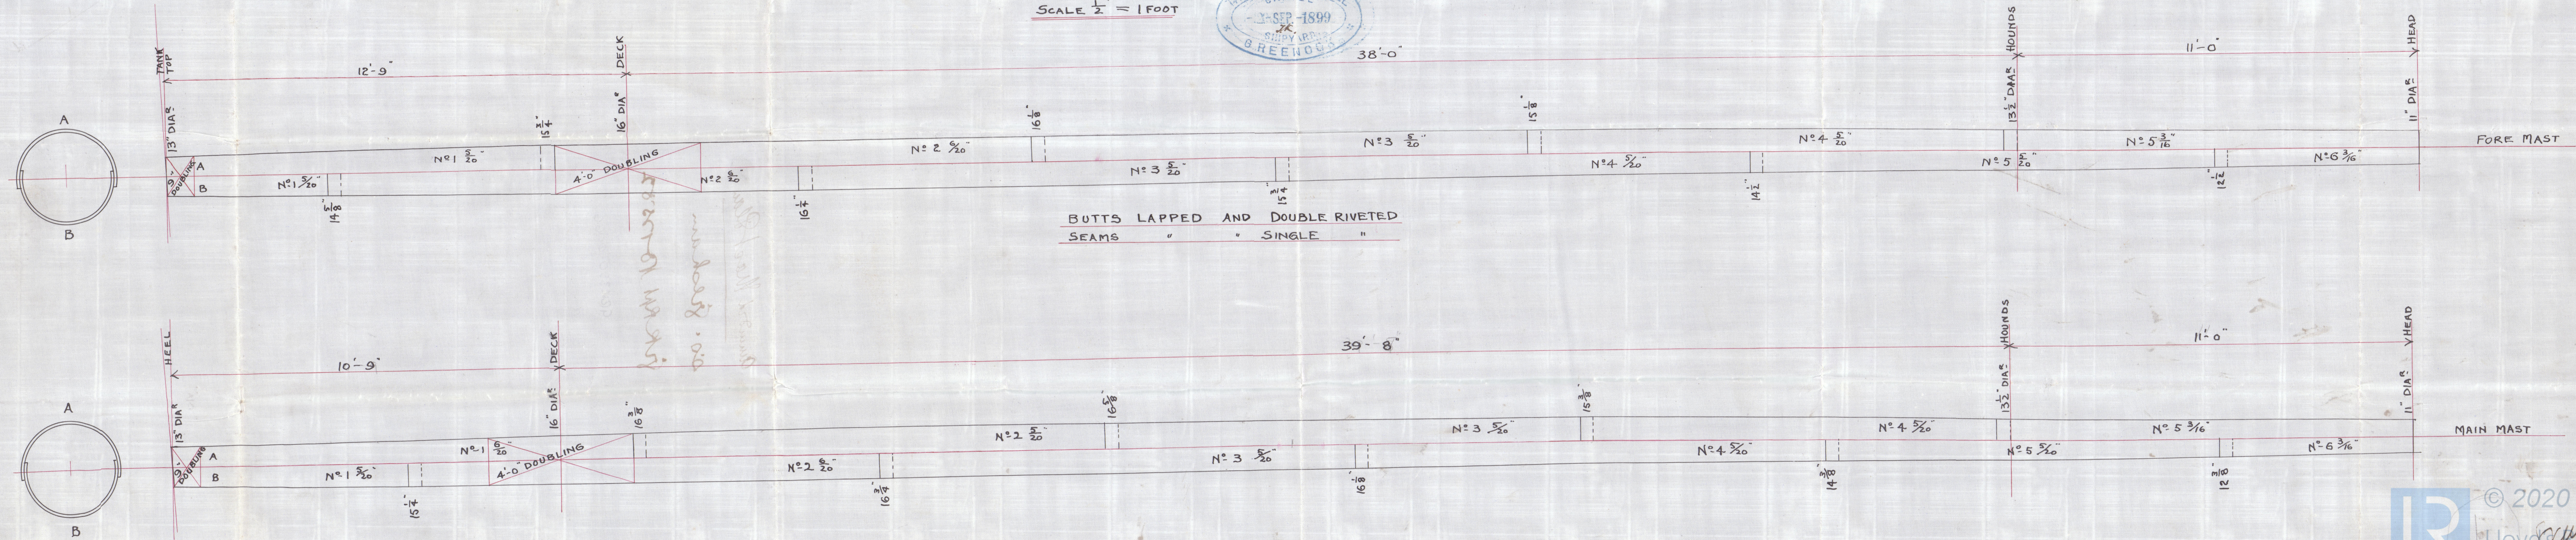

Amundd Mac/Plan

sio. Fresham

GRK RM 10-12582

GRK350-0066

X DECK

11'0"
2'0"

© 2020

Lloyd's Register
Foundation

11'0"
2'0"

4'0" bongrine

11'0"
2'0"

11'0"
2'0"